

PART OF N.W. 1/4 SEC. 35, T.7N., R.1E., S.L.B. & M

81

EDEN VILLAGE SUBDIVISION

TAXING UNIT - 28

IN WEBER COUNTY

PREFIX - 22-081


SCALE 1"=100'

EXCEPT WHERE OTHERWISE SHOWN
ALL LOTS OWNED BY
BYCO, INC.


SEE PAGE 50

SEE PAGE 50

SEE PAGE 50

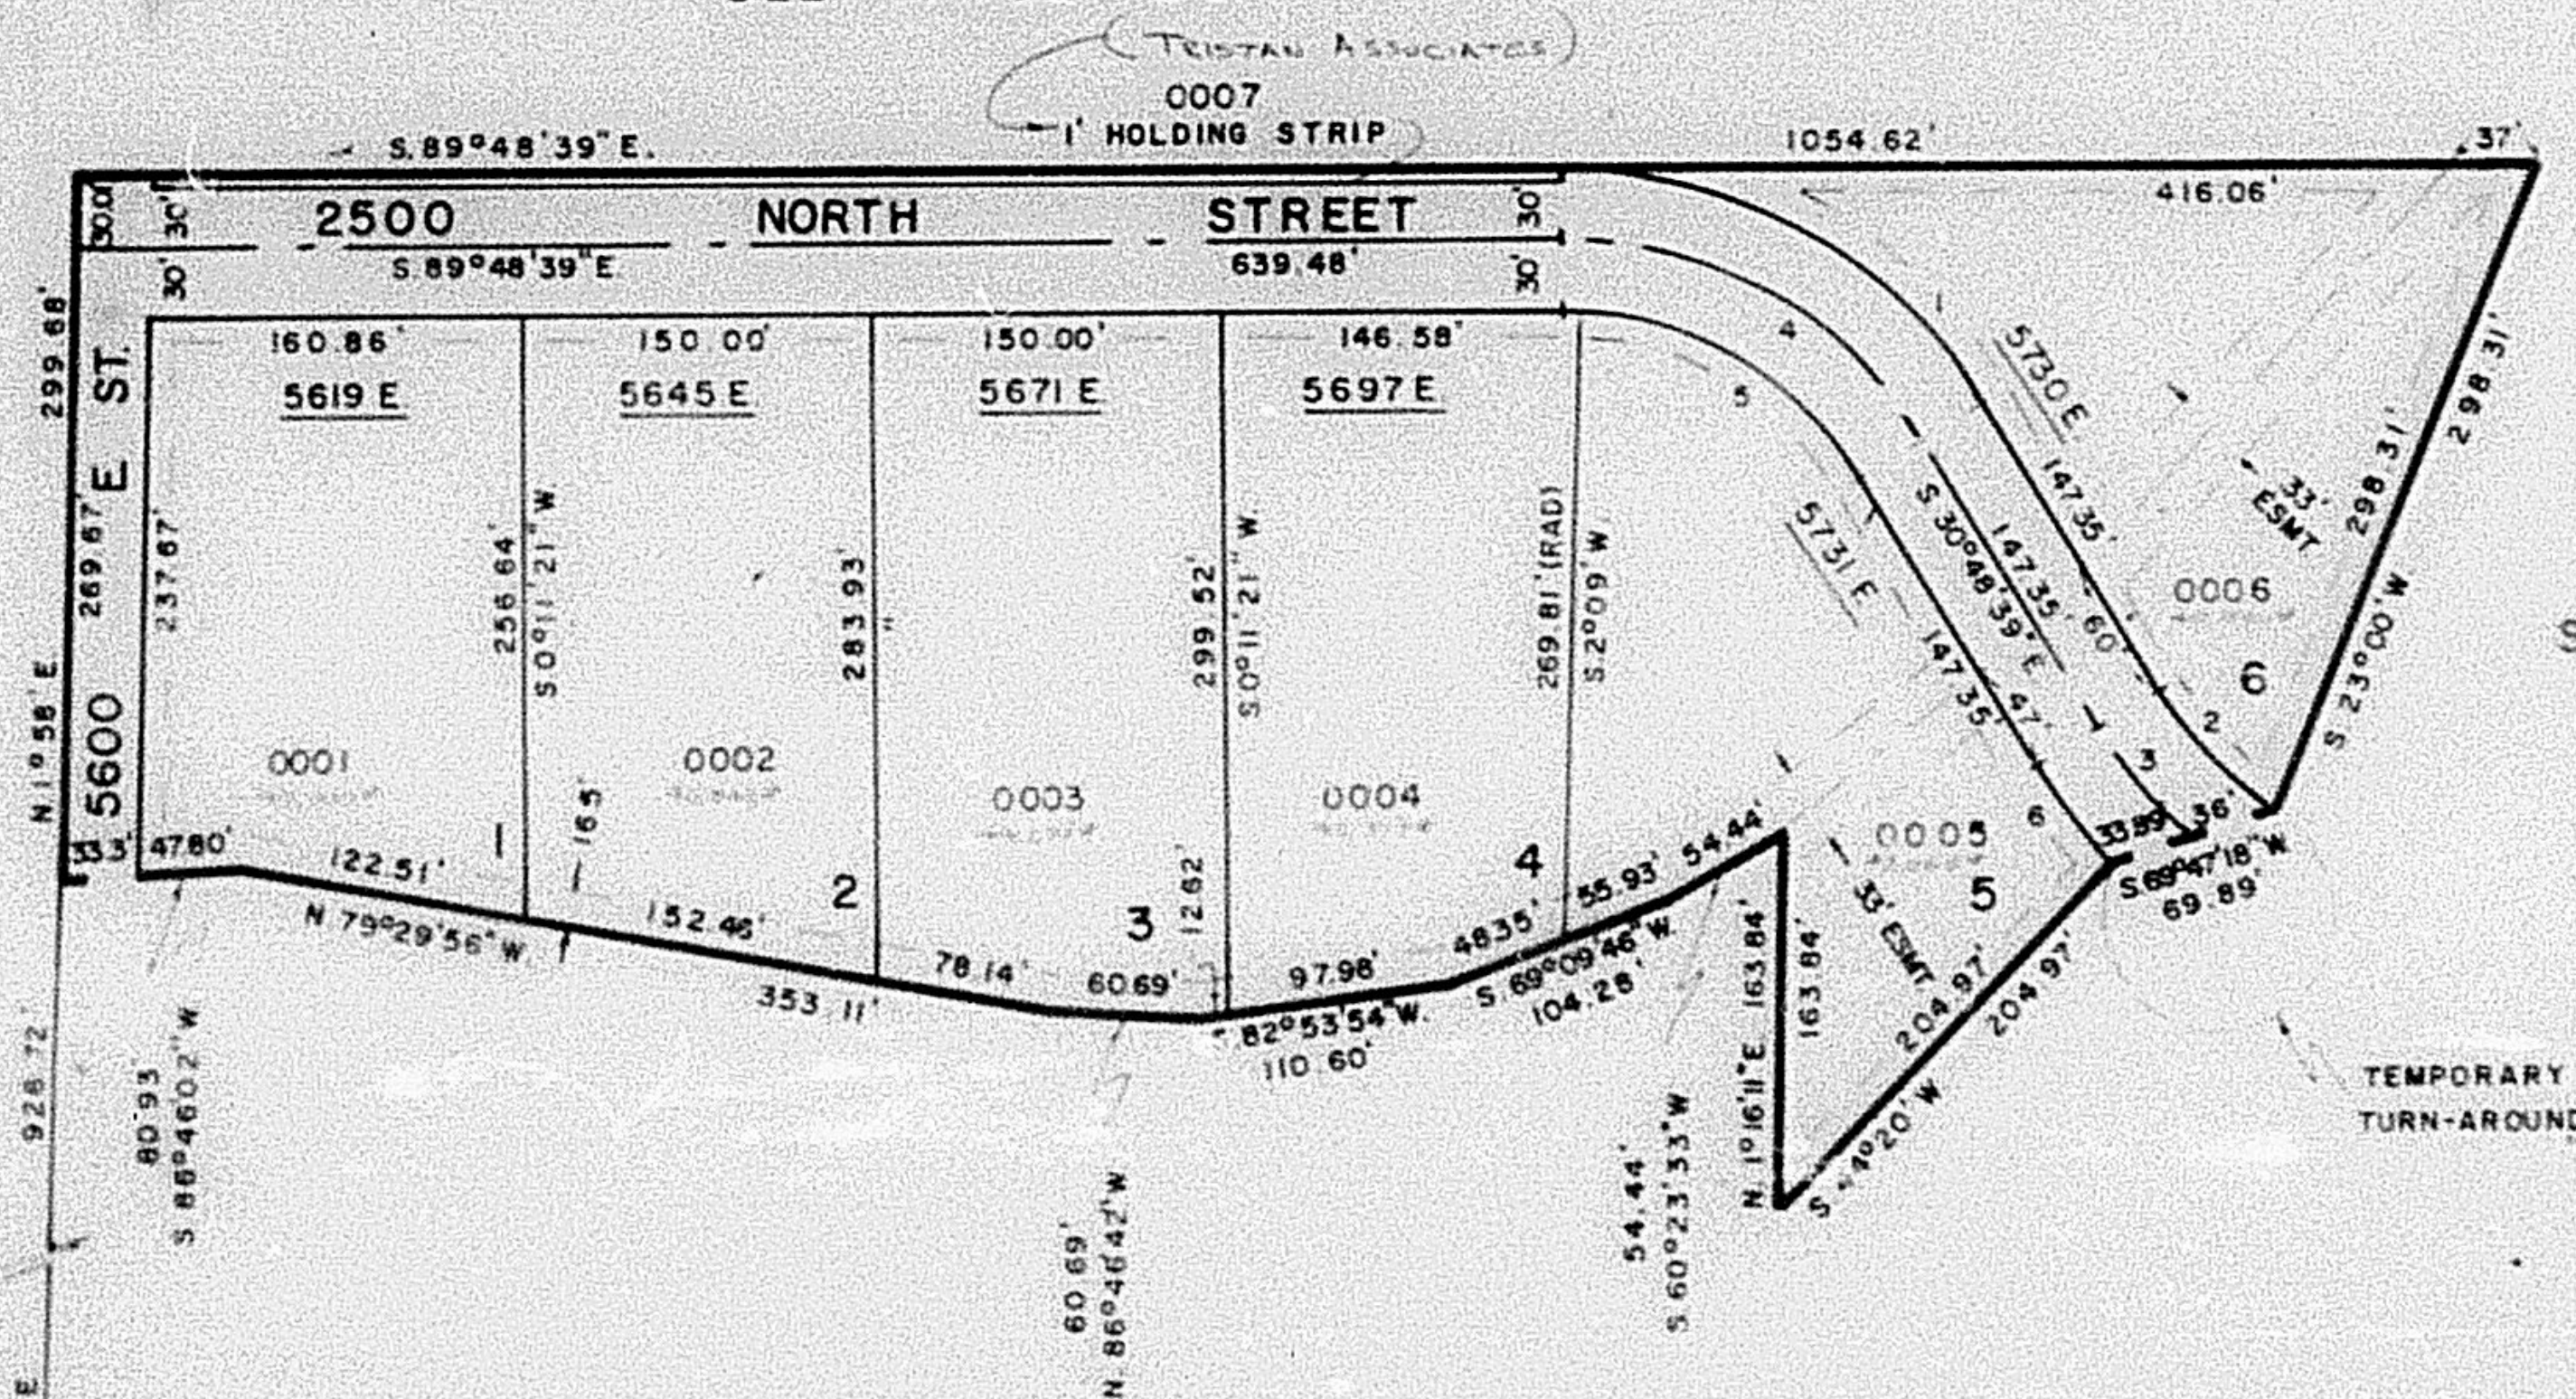

SEE PAGE 50

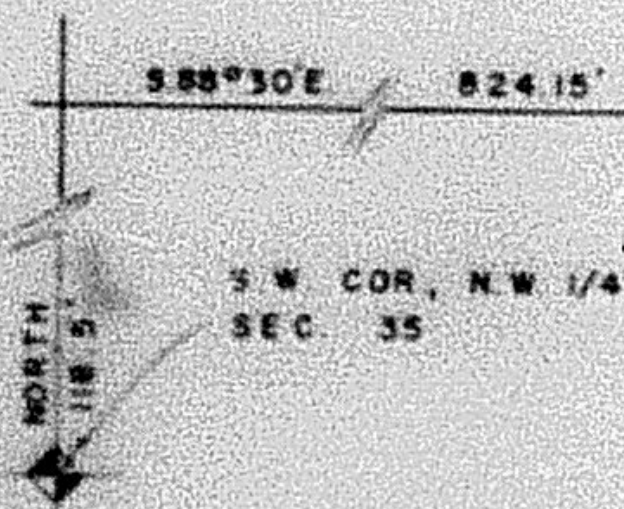

CURVE		DATA			
1	2	3	4	5	6
A = 59°00'	28°40'04"	19°35'	59°00'	57°02'21"	14°51'21"
R = 212.90'	68.30'	176.75'	176.75'	146.09'	53.61'
LC = 203.62'	67.64'	60.41'	182.01'	140.13'	53.46'
N 60°18'39"W N 44°08'41"		30.50'	100.00'	559°19'50"E	538°14'20"E
T =					

10' UTILITY & DRAINAGE EASEMENT
EACH SIDE OF PROPERTY LINE AS
INDICATED BY DASHED LINES
UNLESS OTHERWISE NOTED.

FOR COMPLETE ENG. DATA
SEE ORIG. DED. PLAT IN
BOOK 22, PAGE 76