

PART OF N.W. 1/4 SEC. 35, T.7N., R.1E., S.L.B. & M
EDEN VILLAGE SUBDIVISION

81

TAXING UNIT: 28,102

IN WEBER COUNTY

PREFIX: 22-081



SCALE 1"=100'

SEE PAGE 50

SEE PAGE 50

SEE PAGE 50

SEE PAGE 50

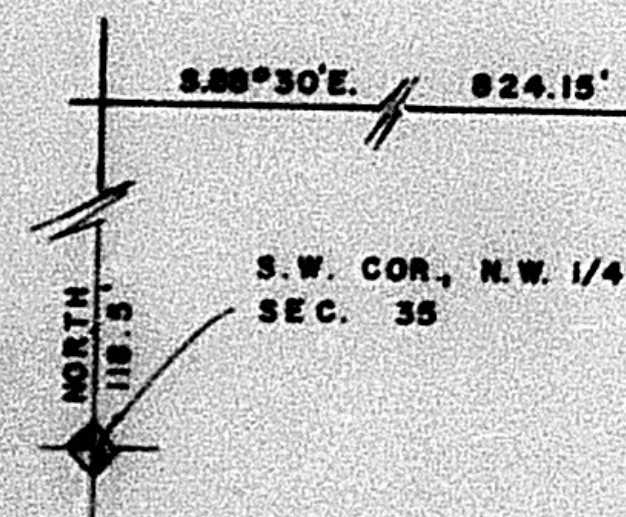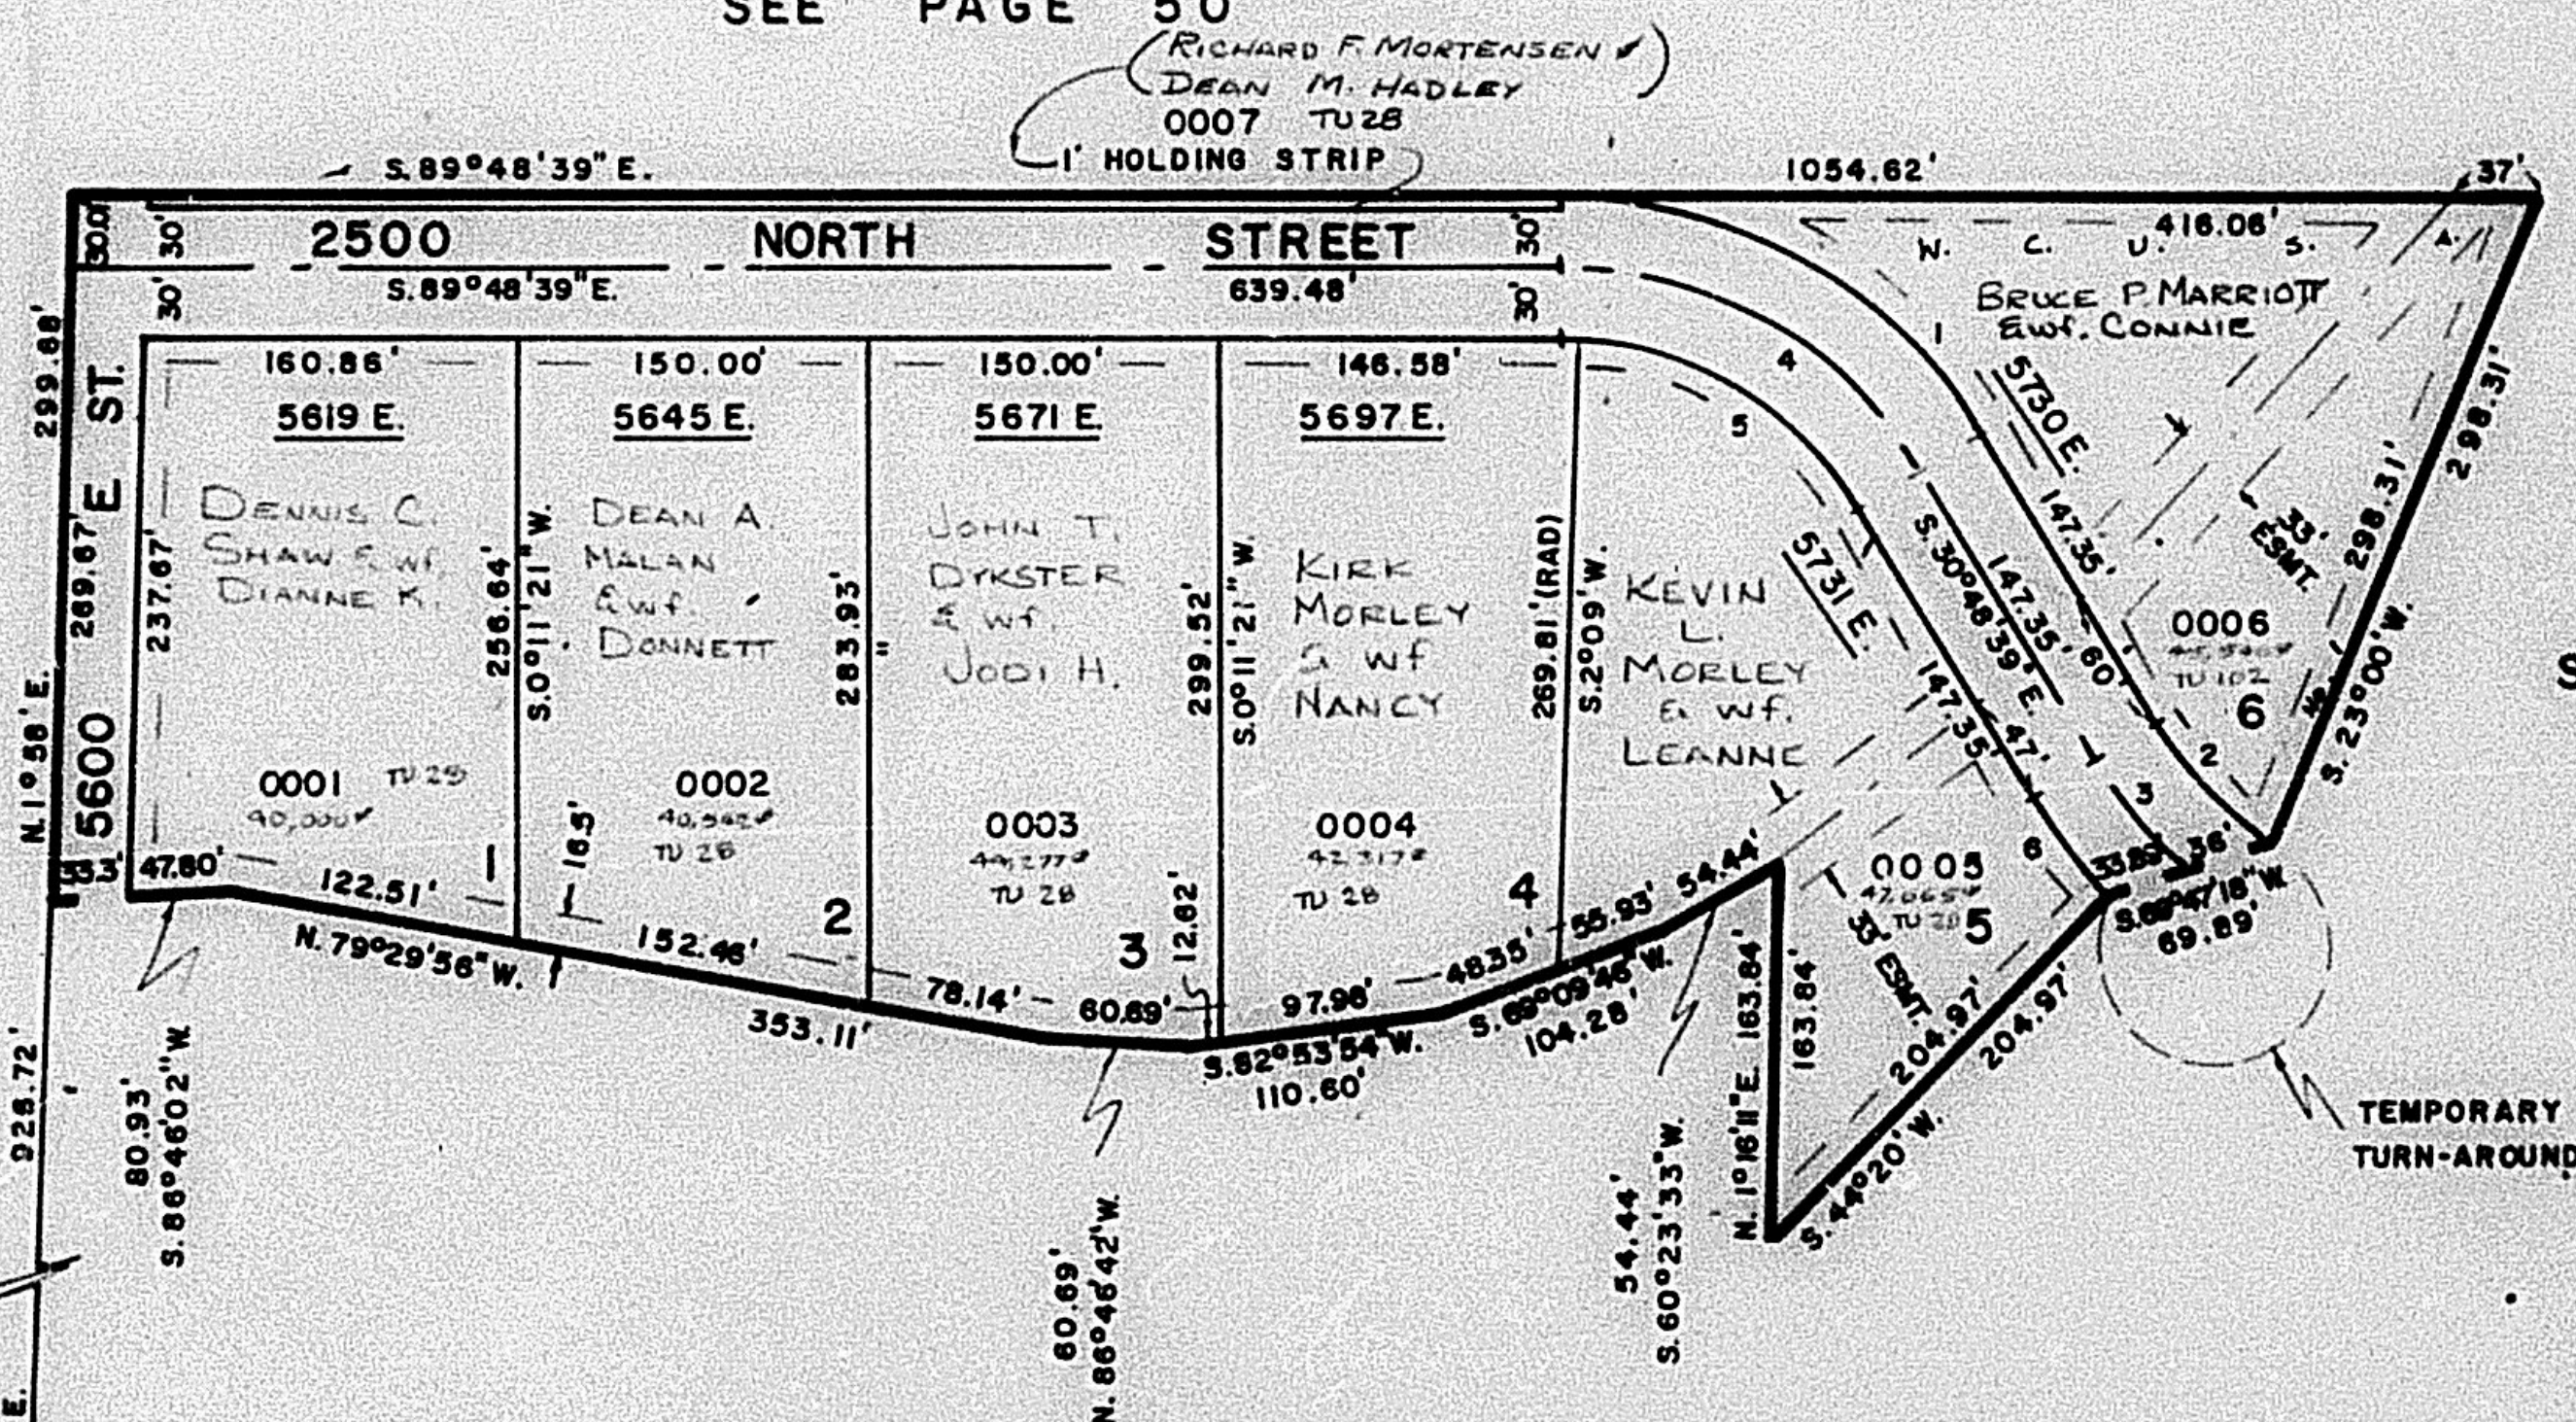

CURVE DATA					
1	2	3	4	5	6
A = 59°00'	26°40'04"	19°35'	59°00'	57°02'21"	14°51'21"
R = 212.90'	68.30'	176.75'	176.75'	146.09'	53.61'
LC = 203.62'	67.64'	60.41'	182.01'	140.13'	53.46'
N.60°18'39"W. N.44°08'41"		30.50'	100.00'	S.59°19'50"E. S.38°14'20"E.	

10' UTILITY & DRAINAGE EASEMENT
EACH SIDE OF PROPERTY LINE AS
INDICATED BY DASHED LINES
UNLESS OTHERWISE NOTED.

FOR COMPLETE ENG. DATA
SEE ORIG. DED. PLAT IN
BOOK 22, PAGE 78