

EDEN VILLAGE SUBDIVISION

TAXING UNIT : 28,102

IN WEBER COUNTY

PREFIX : 22-081


SCALE 1"=100'

SEE PAGE 50


RICHARD F. MORTENSEN
DEAN M. HADLEY
0007 TU 28
1' HOLDING STRIP

SEE PAGE 50

SEE PAGE 50

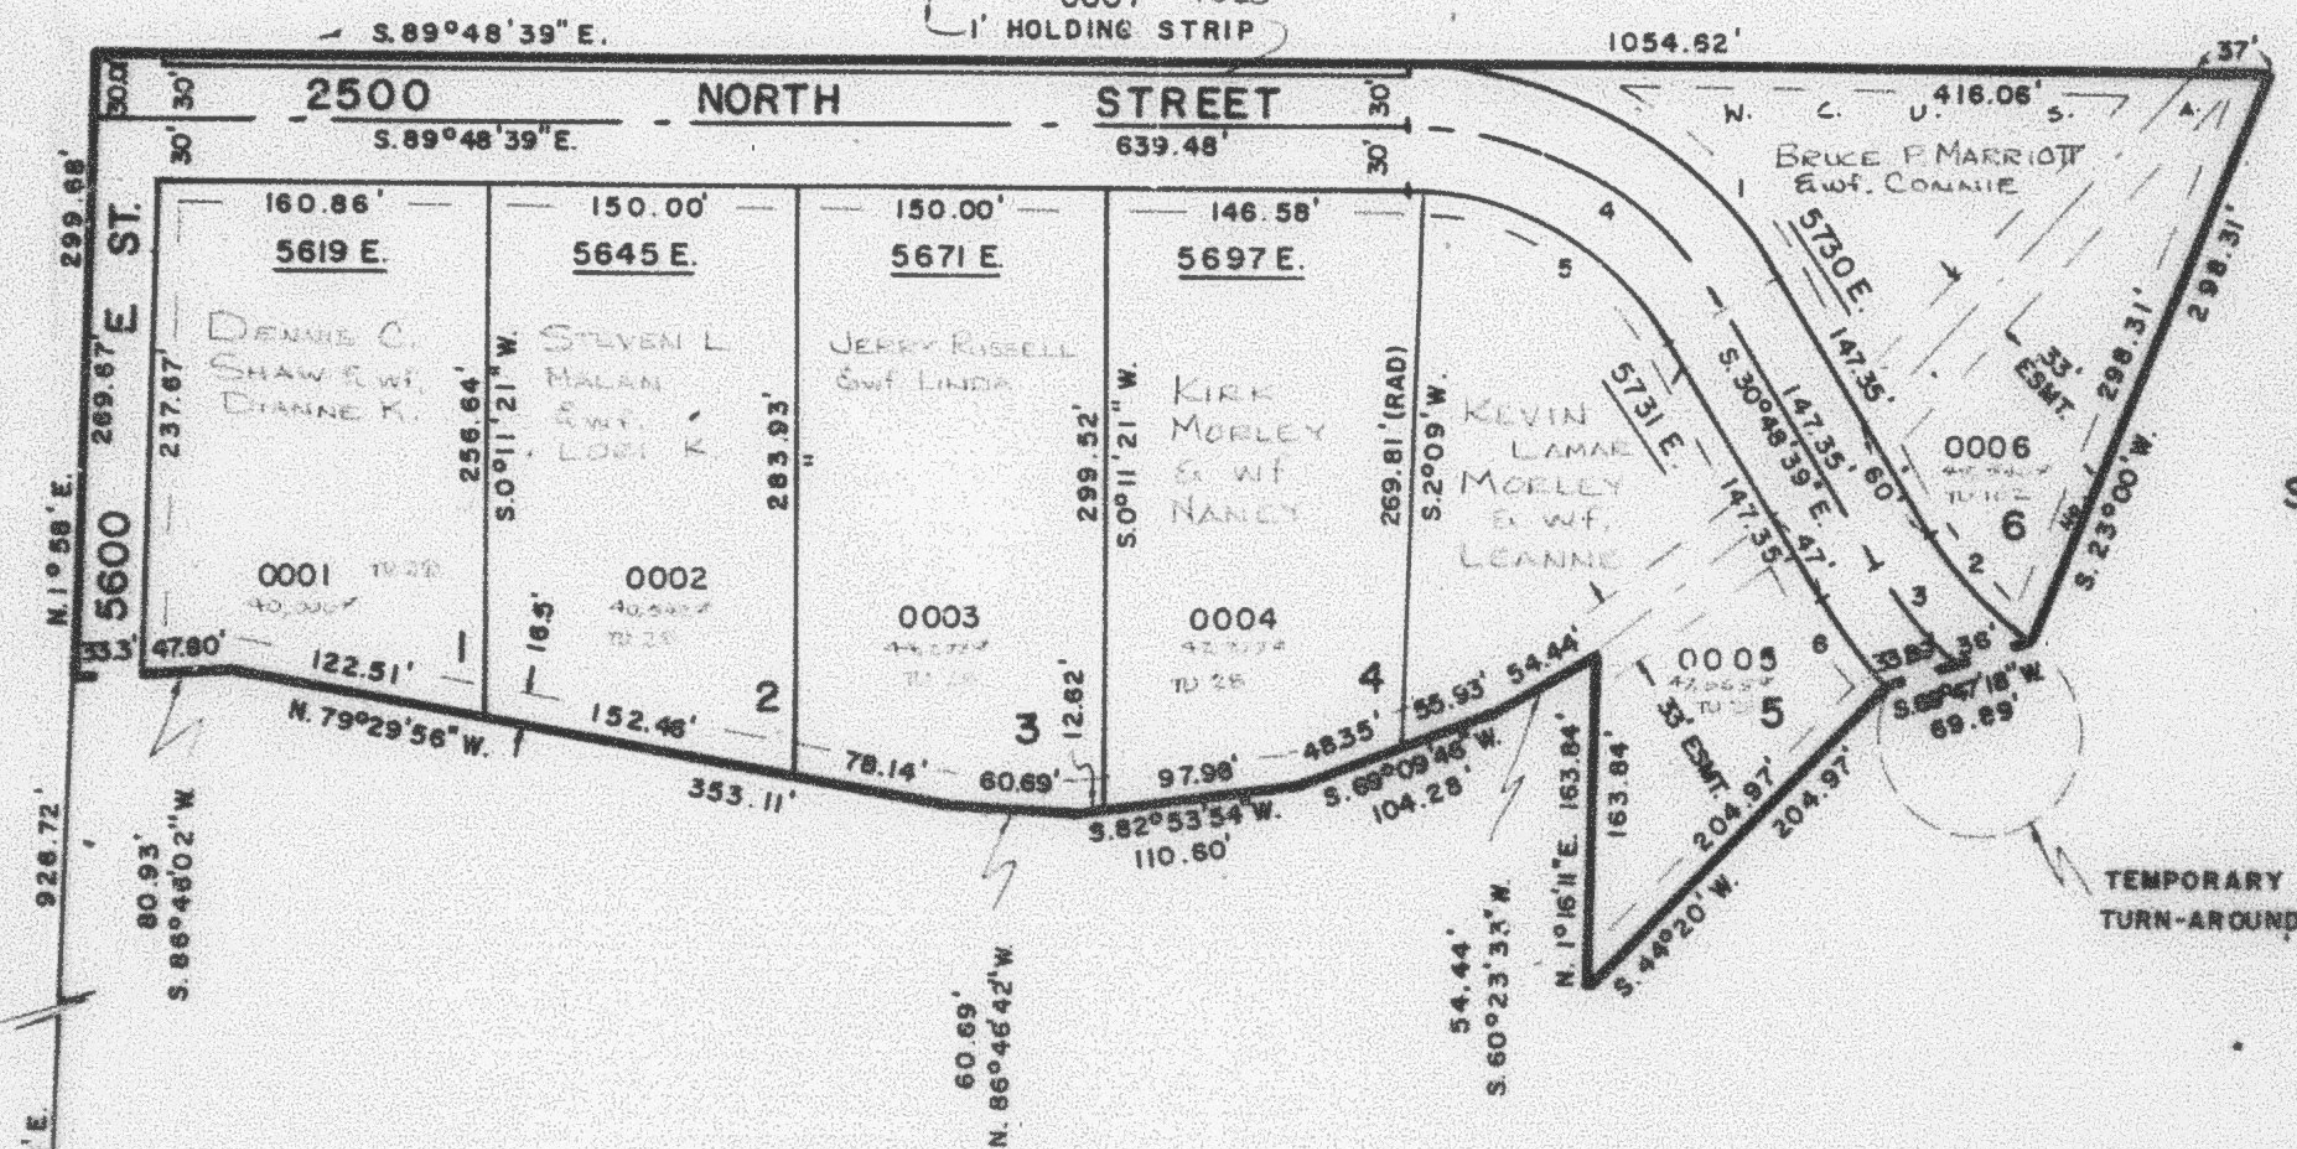

SEE PAGE 50

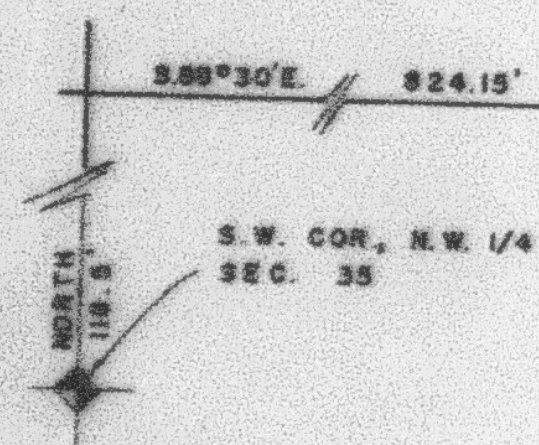

CURVE		DATA			
1	2	3	4	5	6
A = 59°00'	28°40'04"	19°35'	59°00'	57°02'21"	14°51'21"
R = 212.90'	68.30'	176.75'	176.75'	146.09'	53.61'
LC = 203.62'	67.64'	60.41'	182.01'	140.13'	53.46'
N. 60°18'33"W. N. 44°08'41"		30.50'	100.00'	559°19'50"E	538°14'20"E
T =					

NO UTILITY & DRAINAGE EASEMENT
EACH SIDE OF PROPERTY LINE AS
INDICATED BY DASHED LINES
UNLESS OTHERWISE NOTED.

FOR COMPLETE ENG. DATA
SEE ORIG. DED. PLAT IN
BOOK 22, PAGE 78