

PART OF N.W. 1/4 SEC. 35, T.7N., R.1E., S.L.B. & M.
EDEN VILLAGE SUBDIVISION

81

TAXING UNIT: 28,102

IN WEBER COUNTY
SCALE 1"=100'



PREFIX: 22-081

SEE PAGE 50

SEE PAGE 50

SEE PAGE 50

SEE PAGE 50

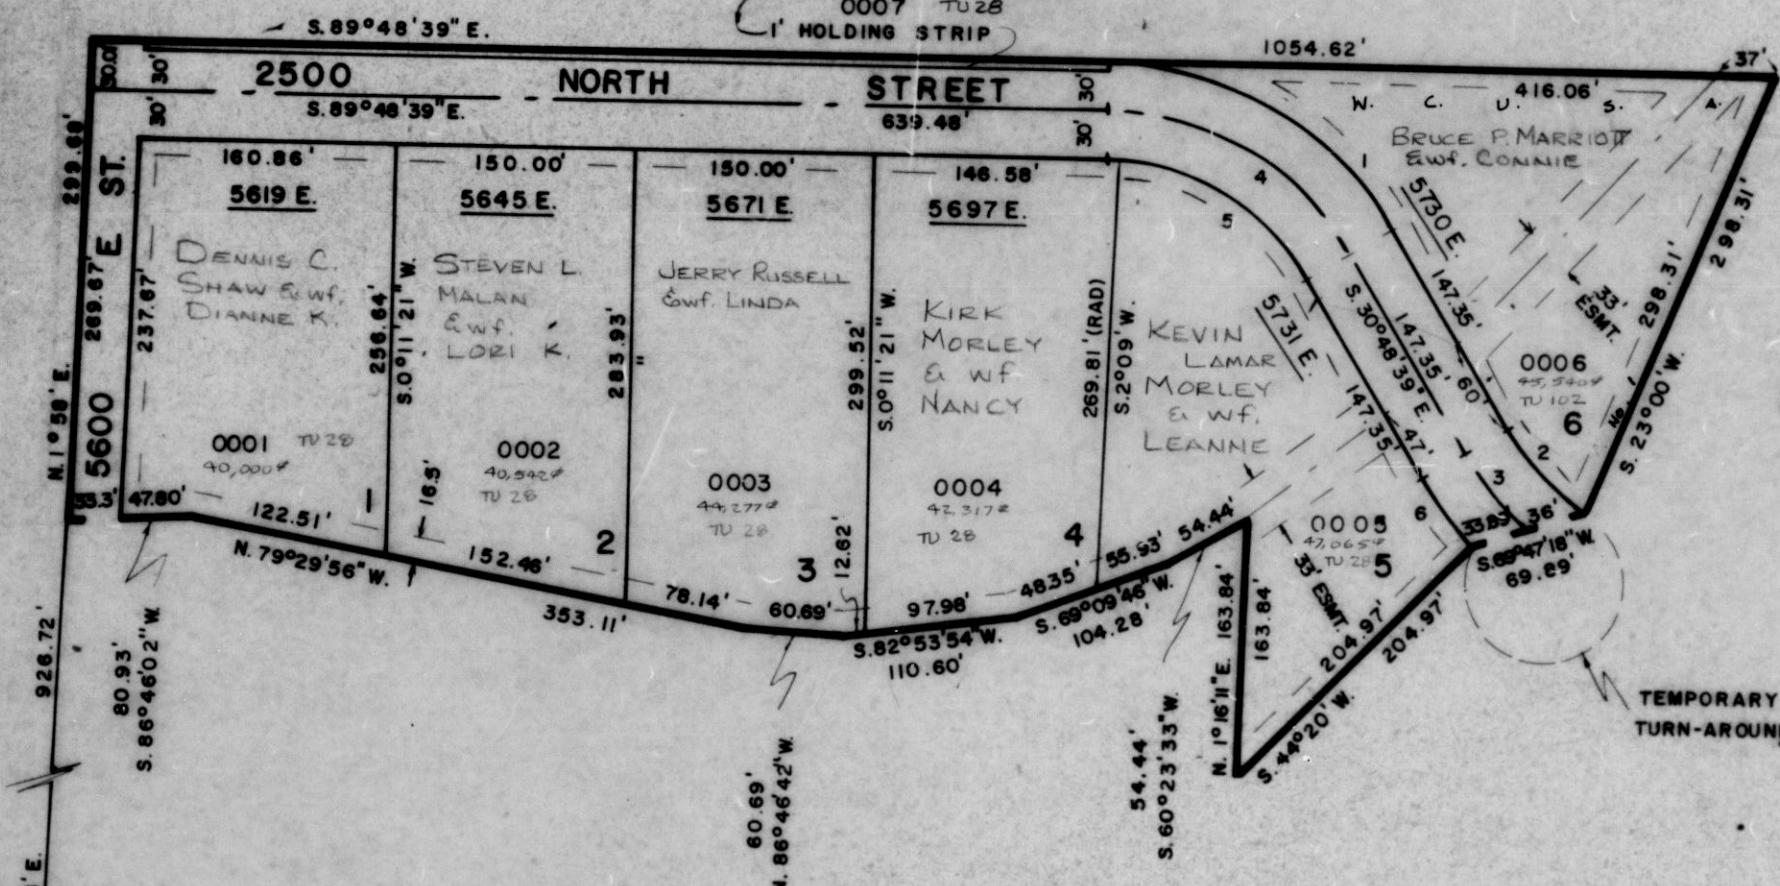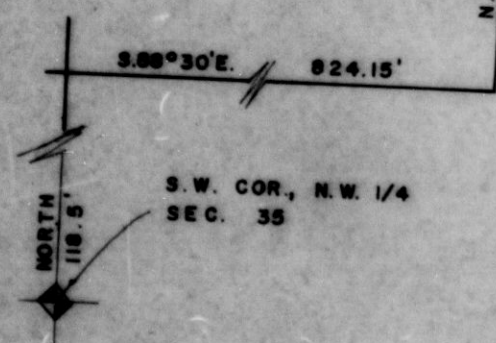

CURVE		DATA	
1	2	3	4
Δ = 59°00'	26°40'04"	19°35'	59°00'
R = 212.90'	68.30'	176.75'	176.75'
LC = 203.62'	67.64'	60.41'	182.01'
T = N. 60°18'39"W. N. 44°08'41"			
	30.50'	100.00'	

10' UTILITY & DRAINAGE EASEMENT
EACH SIDE OF PROPERTY LINE AS
INDICATED BY DASHED LINES
UNLESS OTHERWISE NOTED.

FOR COMPLETE ENG. DATA
SEE ORIG. DED. PLAT IN
BOOK 22, PAGE 76