

LIBERTY BELL

TAXING UNIT 101

PART OF SEC. 8, T7N, R1E., S.L.B.M.

RANCHETTES

SUBDIVISION

PHASE

II

IN WEBER COUNTY


SCALE: 1" = 100'

82

PREFIX: 22-082

SEE PAGE 5

SEE
PAGE
72

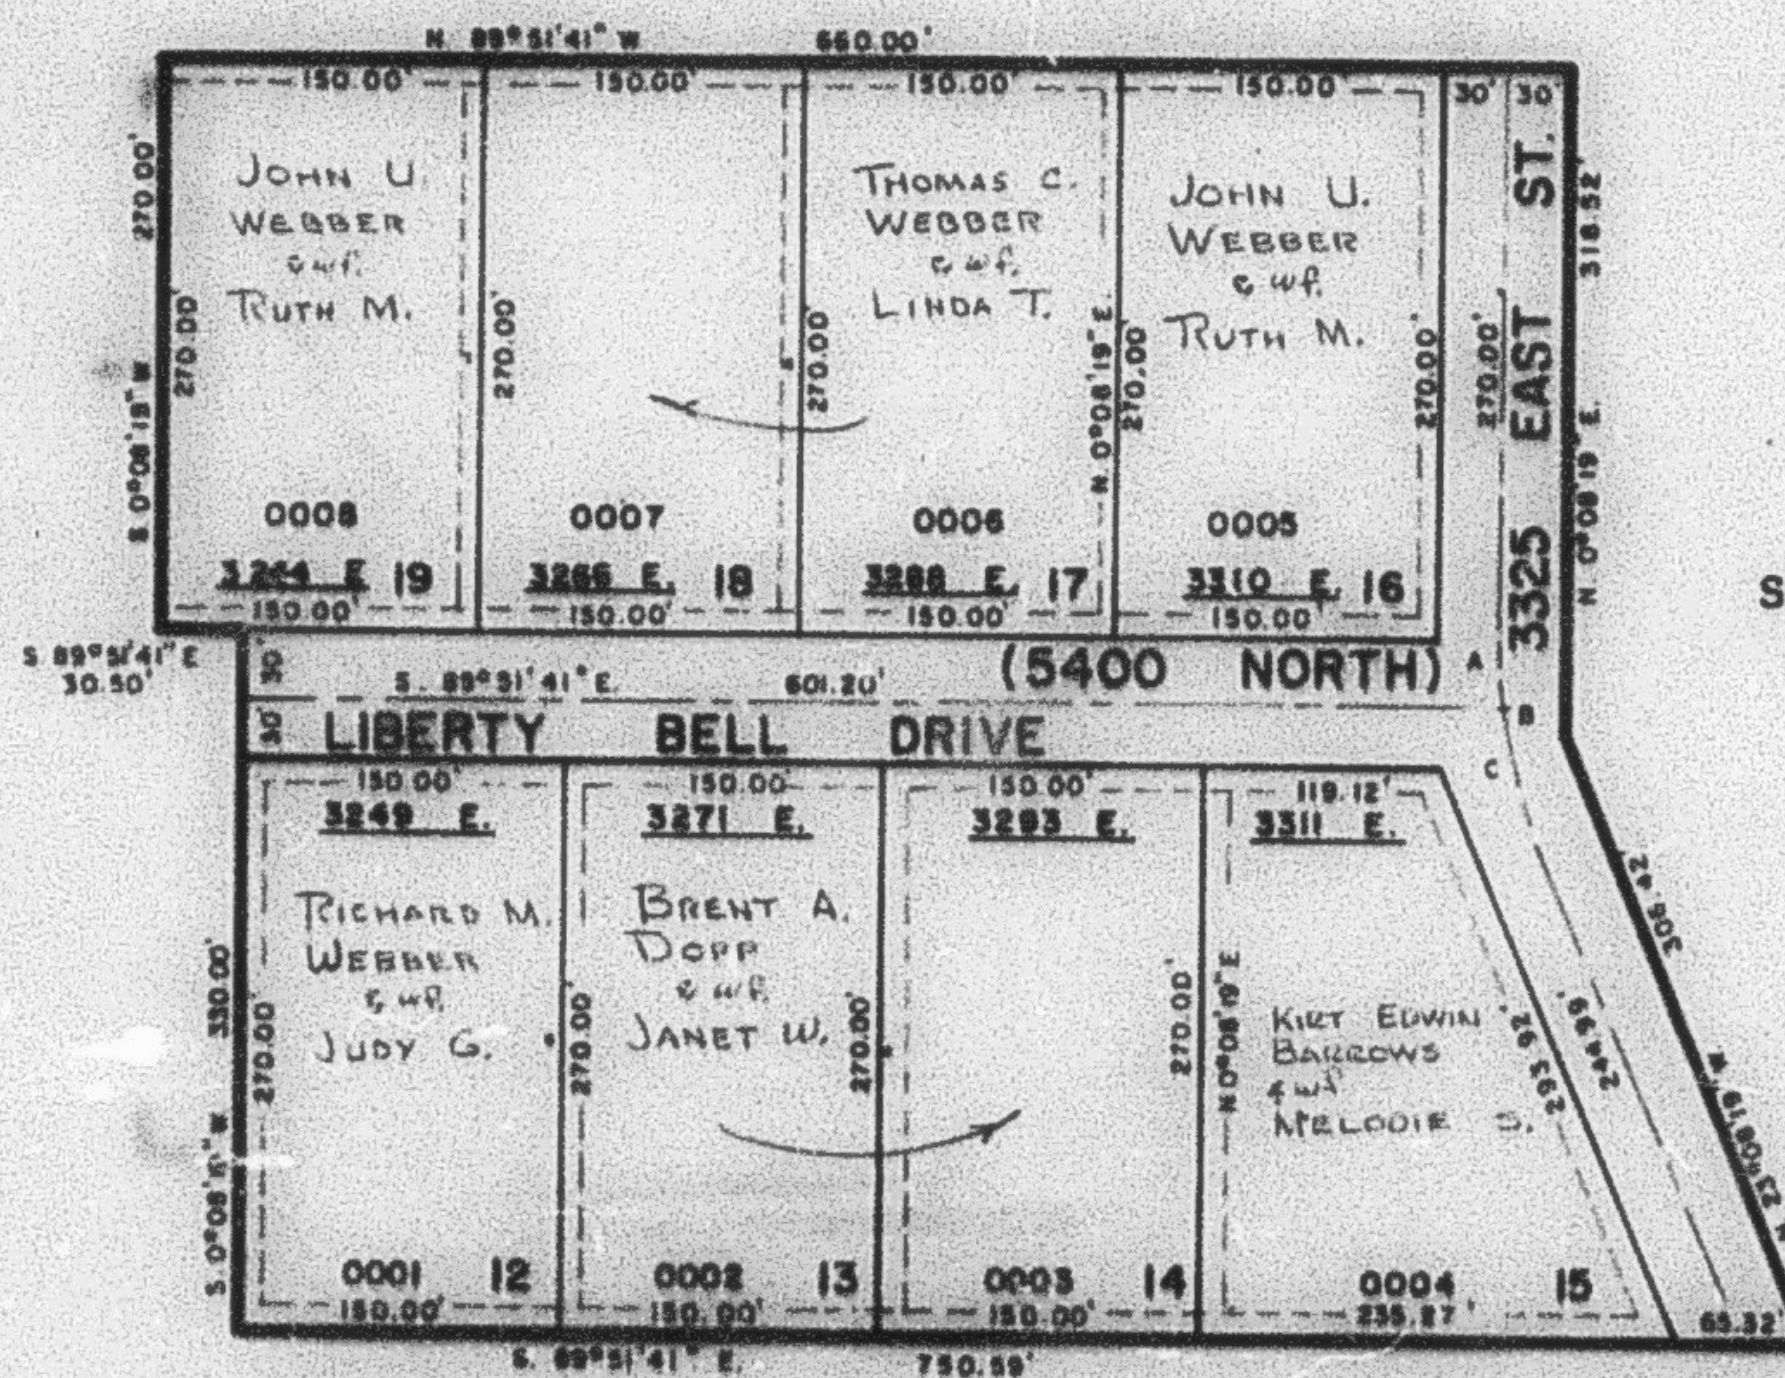

SEE PAGE 5

SEE PAGE 77

SEE PAGE 78

CURVE DATA

A	B	C
R = 265.97'	R = 265.97'	R = 265.97'
A = 8°29'10"	A = 23°16'38"	A = 16°47'26"
L = 30.08'	L = 107.09'	L = 77.83'
T = 15.03'	T = 54.70'	T = 39.19'

FOR COMPLETE ENG. DATA
SEE ORIGINAL DED. PLAT
IN BOOK 22, PAGE 93.

NOTE: 10' UTILITY EASEMENTS
EACH SIDE OF PROPERTY
LINE AS INDICATED BY DASHED
LINES. ALL EASEMENTS TO
BE USED FOR IRRIGATION,
WATERLINES, POWERLINES,
TELEPHONE LINES AND OTHER
PUBLIC UTILITIES.