

LIBERTY
TAXING UNIT: 101

BELL

PART OF SEC. 8, T.7N., R.1E., S.L.B.&M.

RANCHETTES

SUBDIVISION

PHASE

II

IN WEBER COUNTY


SCALE: 1" = 100'

PREFIX: 22-ONE

62

SEE PAGE 5

SEE
PAGE
72

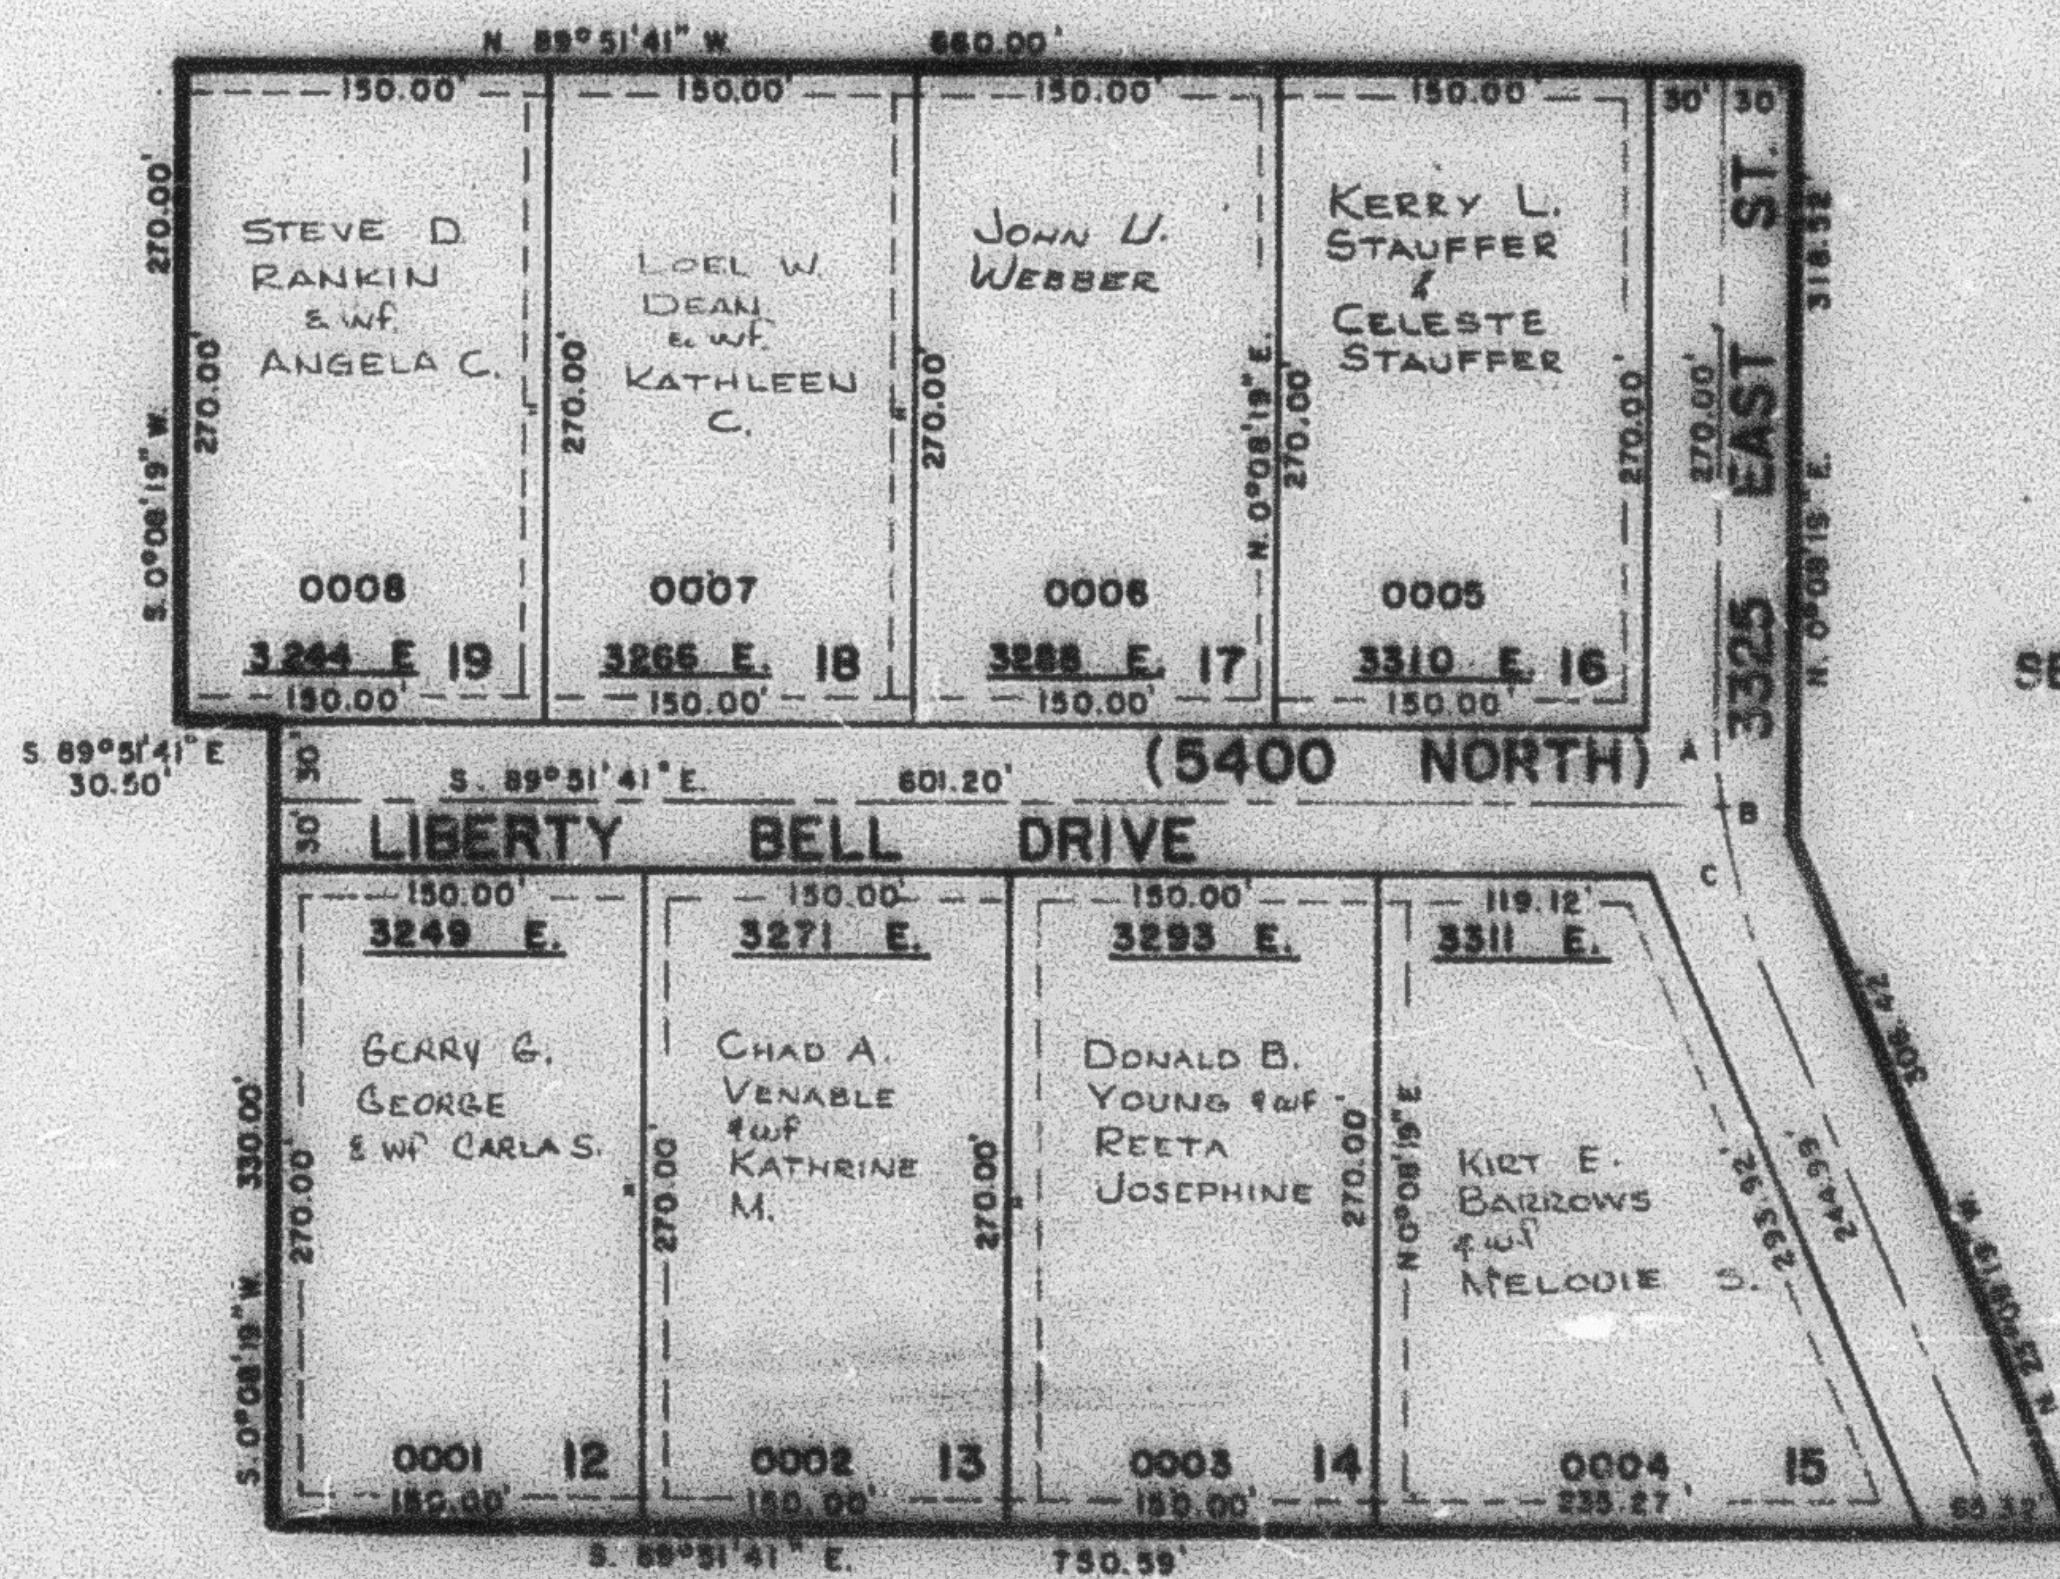

SEE PAGE 5

SEE PAGE 77

SEE PAGE 78

CURVE DATA

A	B	C
R: 265.57'	R: 265.57'	R: 265.57'
A: 23°18'30"	A: 23°18'30"	A: 16°47'29"
L: 107.09'	L: 107.09'	L: 77.85'
T: 15.05'	T: 54.70'	T: 39.19'

FOR COMPLETE ENG. DATA
SEE ORIGINAL ENG. PLAN
IN BOOK - 22, PAGE 55.

NOTE: 10' UTILITY EASEMENTS
EACH SIDE OF PROPERTY
LINE AS INDICATED BY DASHED
LINES. ALL EASEMENTS TO
BE USED FOR IRRIGATION,
WATERLINES, POWERLINES,
TELEPHONE LINES AND OTHER
PUBLIC UTILITIES.