

LIBERTY BELL RANCHETTES SUBDIVISION - PHASE II

TAXING UNIT: 101

PART OF SEC. 8, T.7N., R.1E., S.L.B.M.

IN WEBER COUNTY


SCALE: 1" = 100'

62

PREP: 22-000

SEE PAGE 5

SEE
PAGE
72

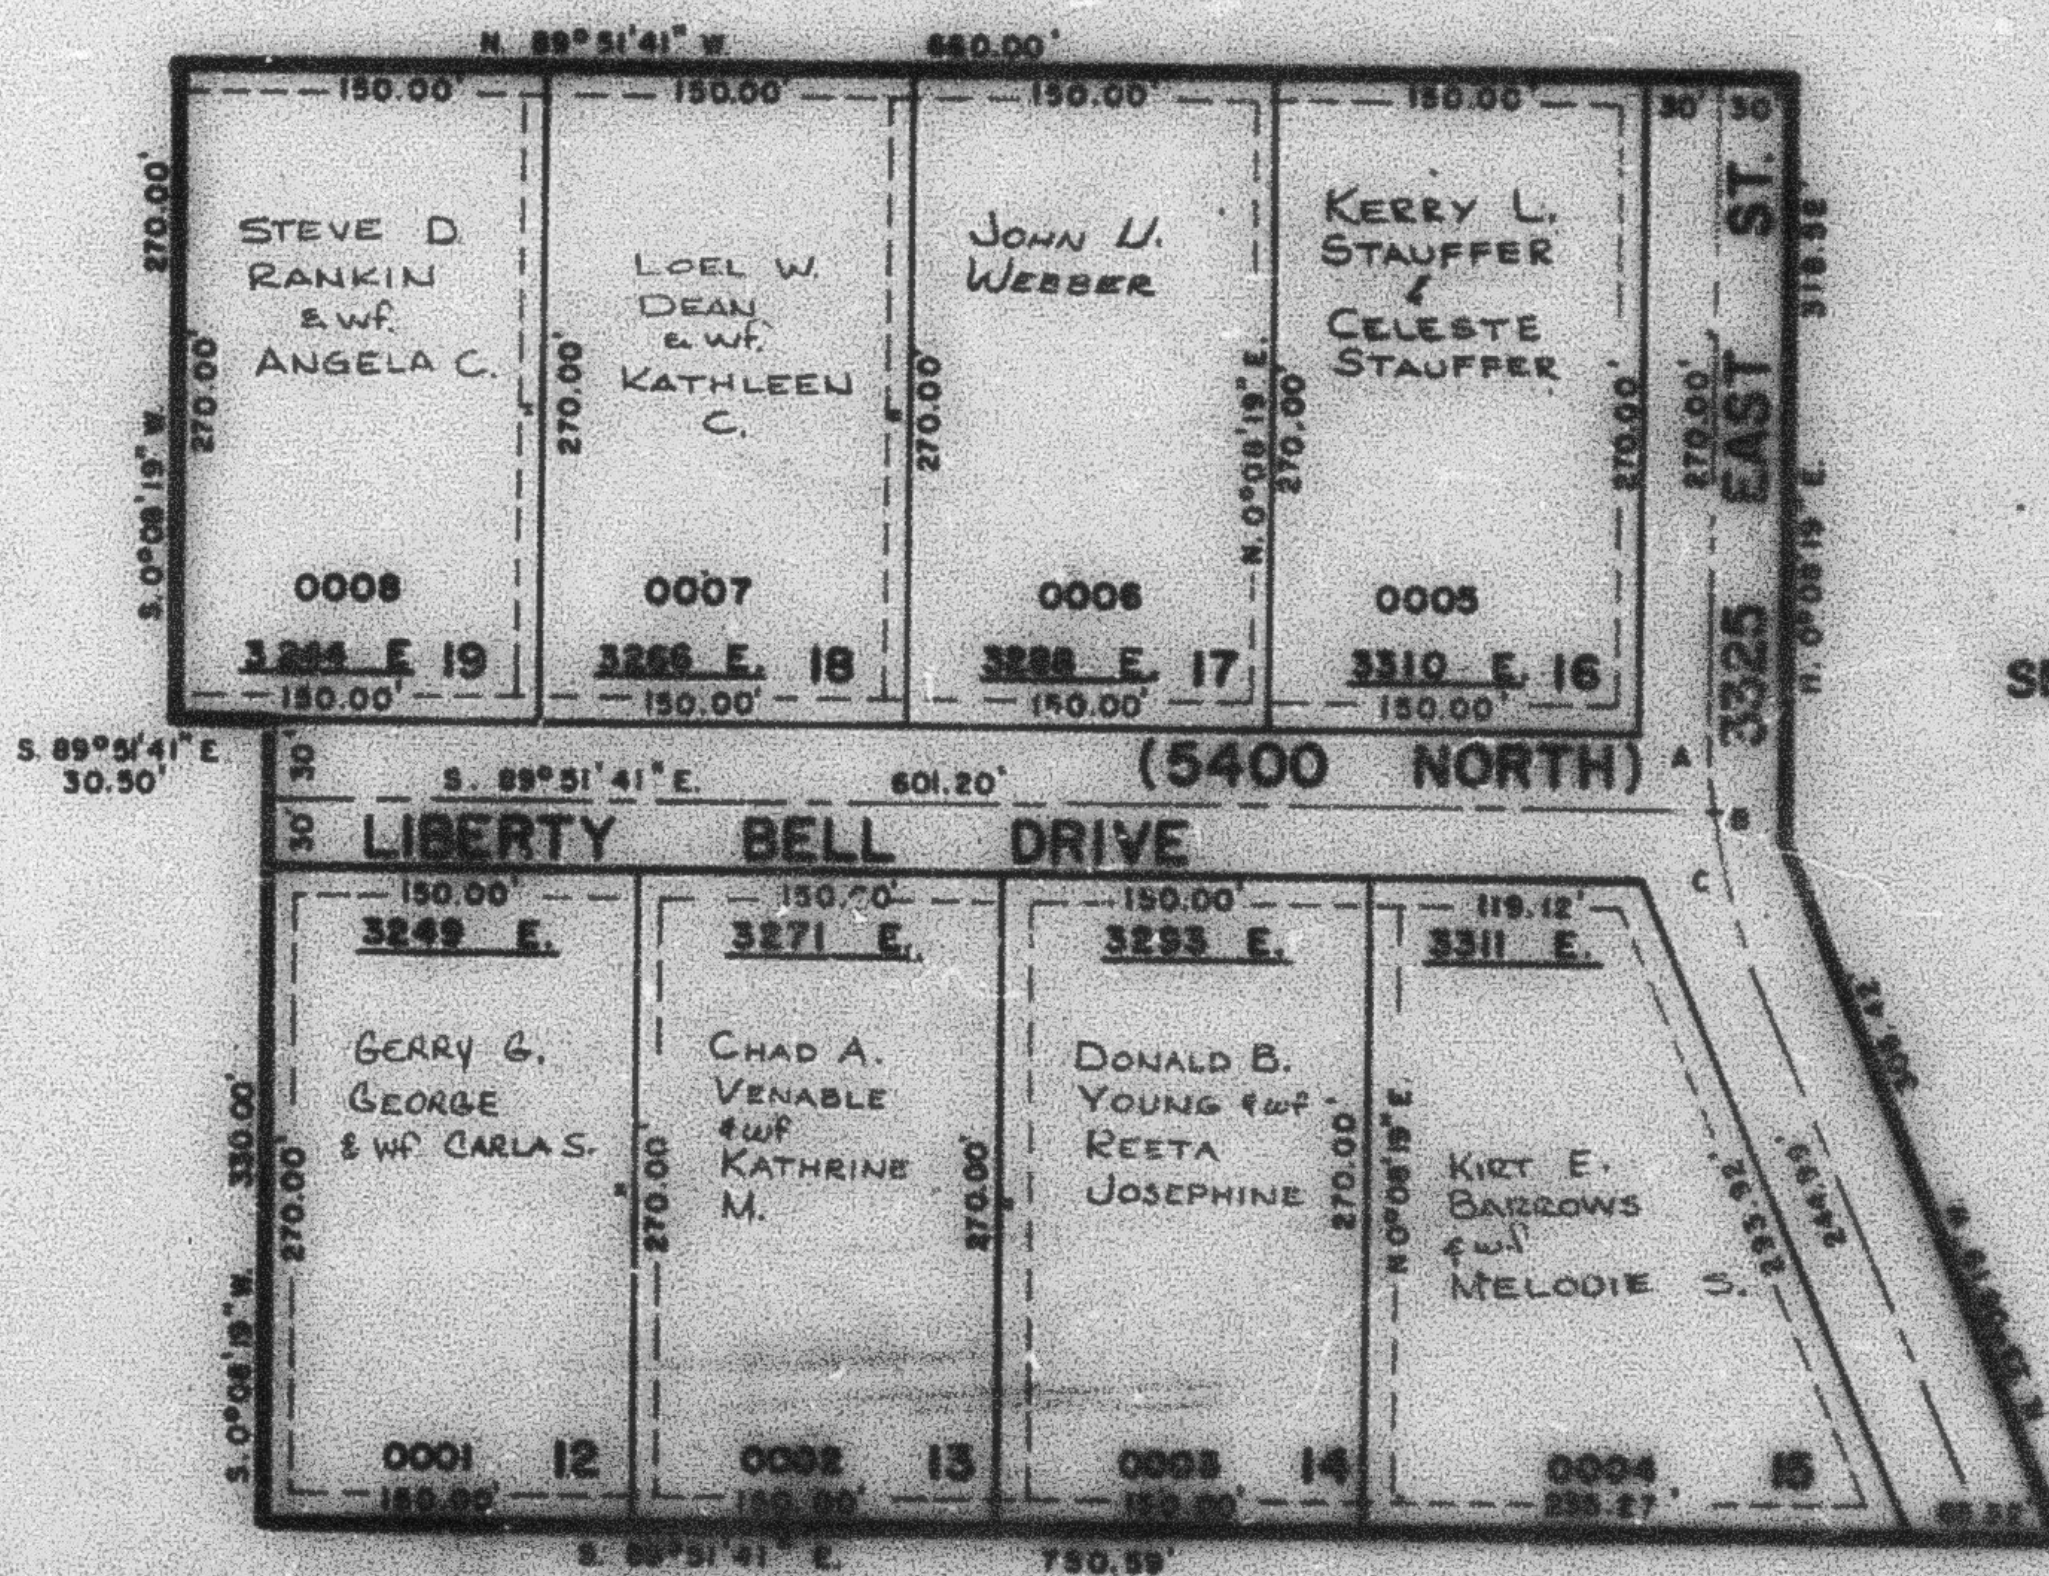

SEE PAGE 5

SEE PAGE 77

SEE PAGE 78

CURVE DATA		
A	B	C
R = 265.57'	R = 265.57'	R = 265.57'
Δ = 25° 18' 35"	Δ = 25° 18' 35"	Δ = 16° 47' 28"
L = 30.00'	L = 107.59'	L = 77.33'
T = 15.00'	T = 34.70'	T = 39.19'

FOR COMPLETE ENG. DATA
SEE ORIGINAL SUB. PLAT
IN BOOK - 22, PAGE 50.

NOTE: 10' UTILITY EASEMENTS
EACH SIDE OF PROPERTY
LINE AS INDICATED BY DASHED
LINES. ALL EASEMENTS TO
BE USED FOR INDICATION
WATERLINES, POWERLINES,
TELEPHONE LINES AND OTHER
PUBLIC UTILITIES.