

LIBERTY BELL RANCHETTES SUBDIVISION - PHASE II

TAXING UNIT: 101

PART OF SEC. 8, T.7N., R.1E., S.L.B.&M.

IN WEBER COUNTY


SCALE: 1" = 100'

PREFIX: 22-082

82

SEE PAGE 5

SEE
PAGE
72

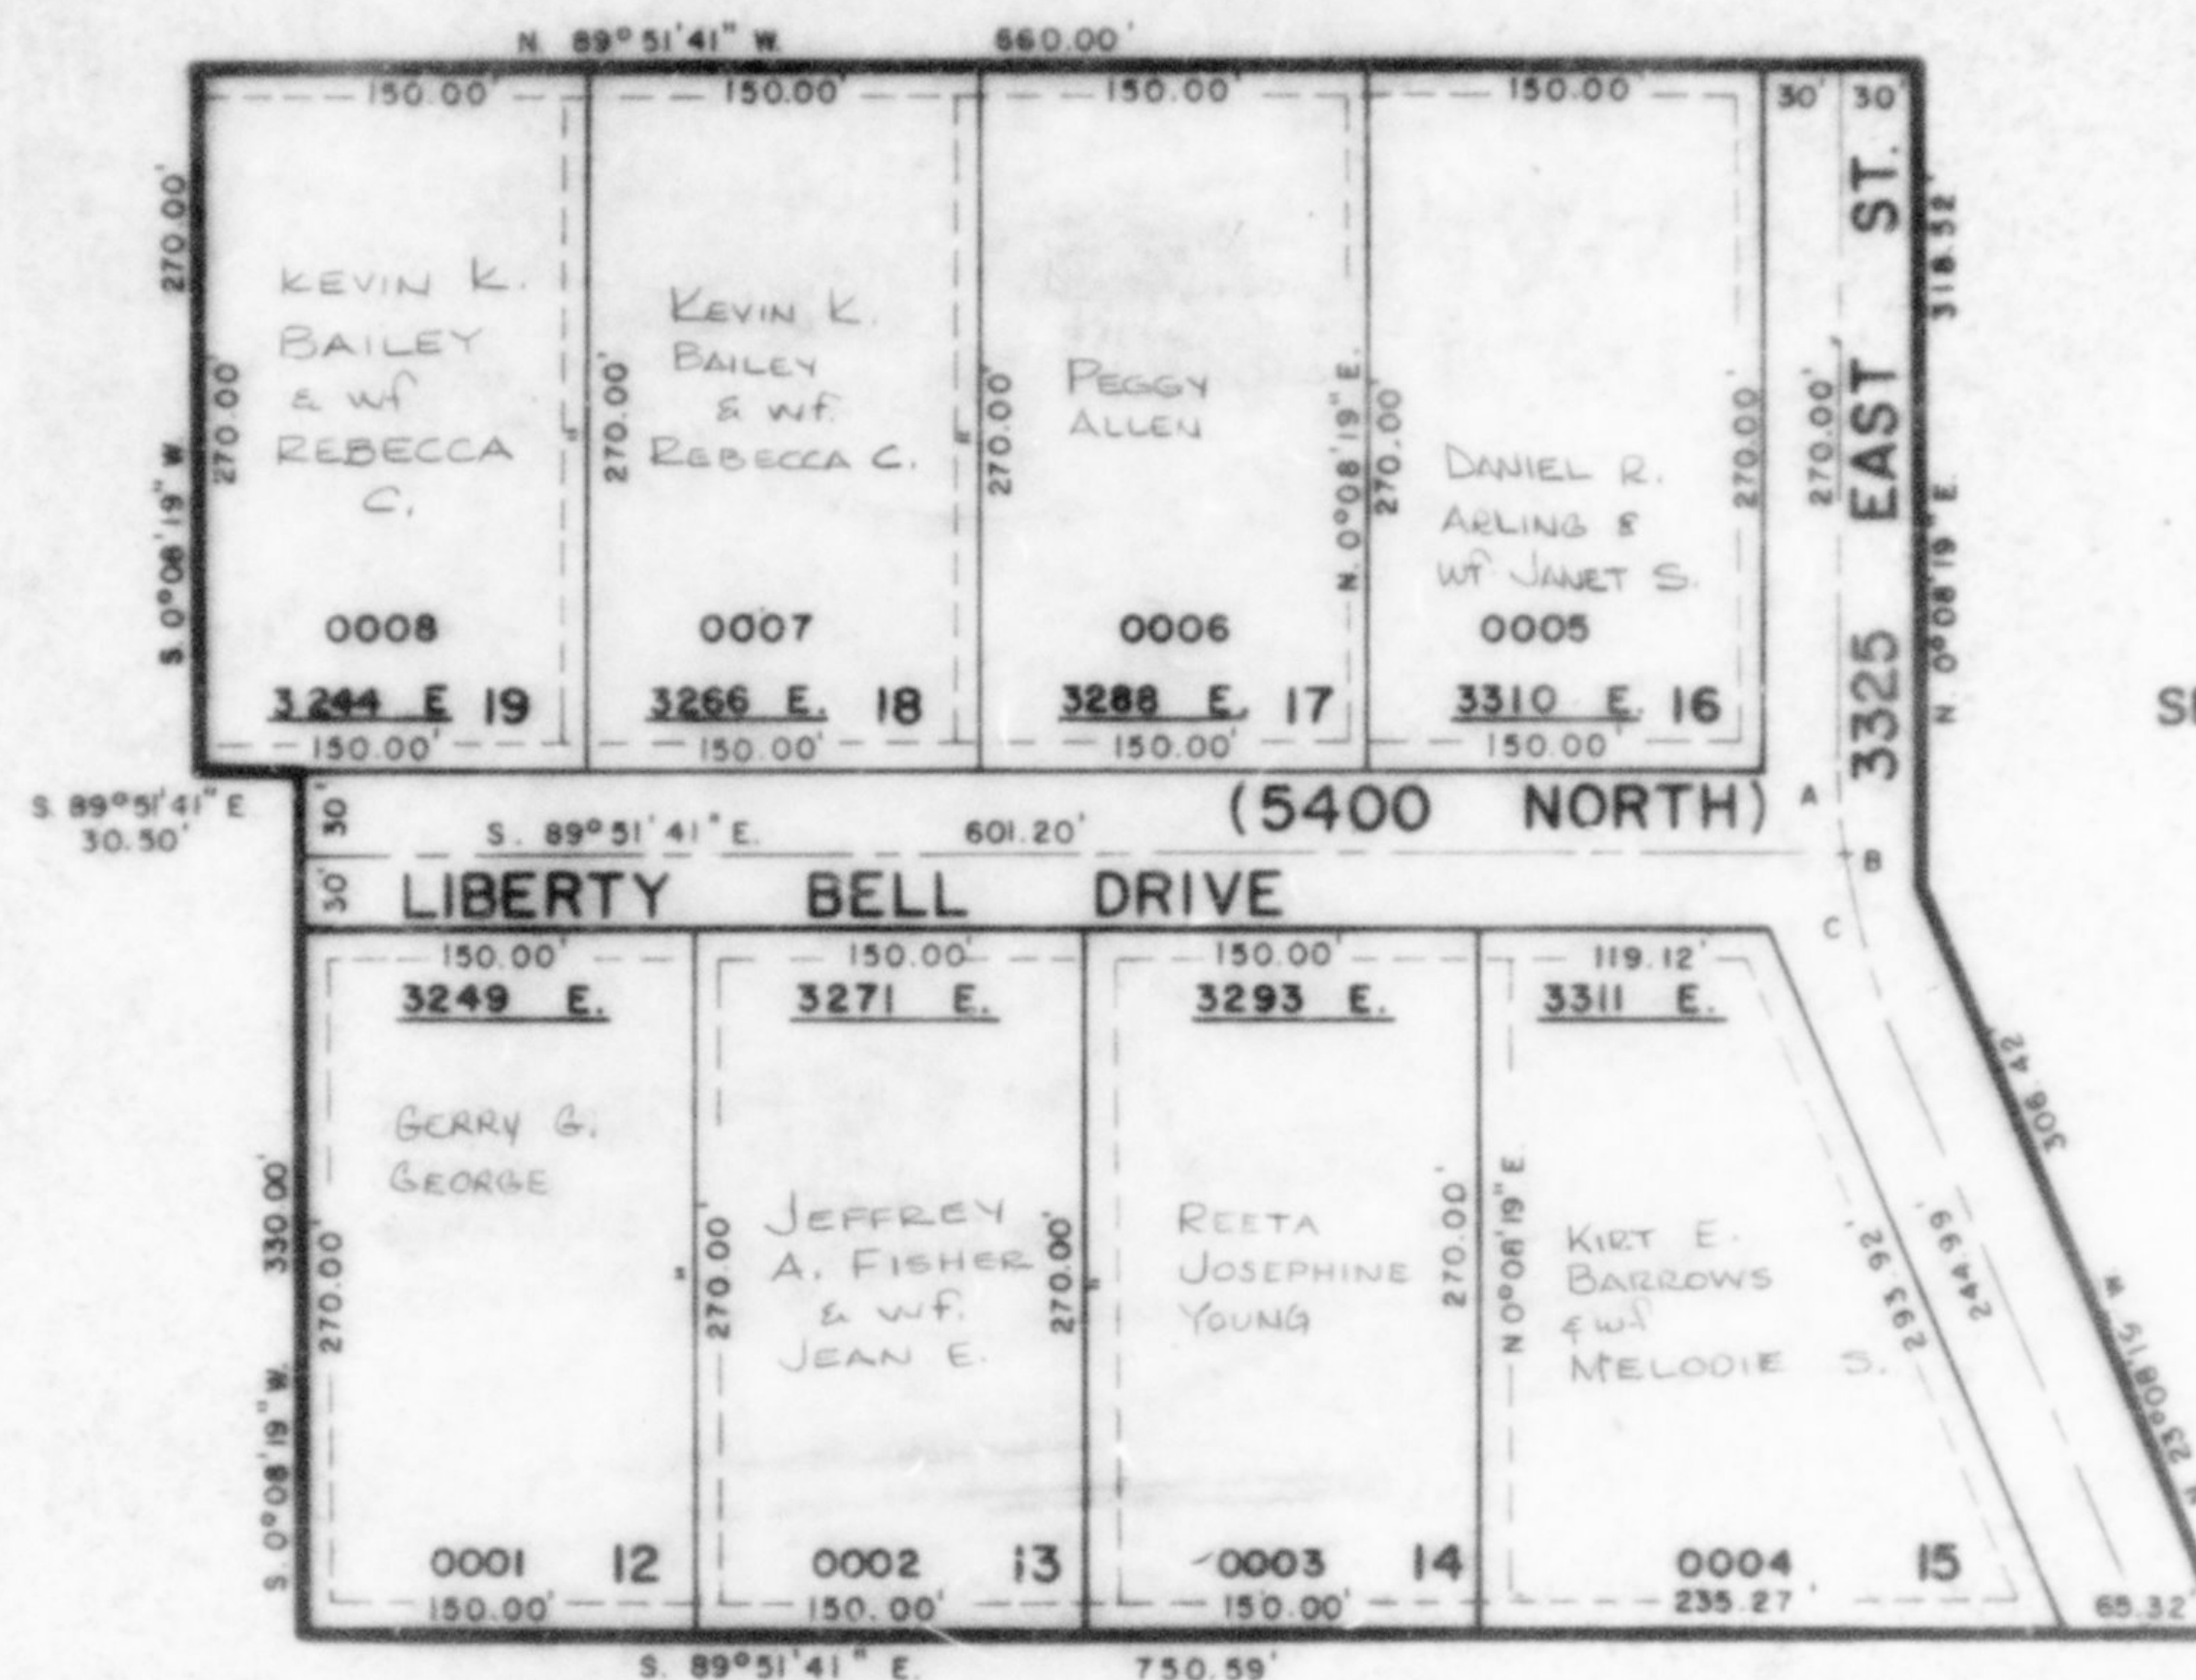

SEE PAGE 5

SEE PAGE 77

SEE PAGE 78

CURVE DATA

A	B	C
R = 265.57'	R = 265.57'	R = 265.57'
Δ = 6°29'10"	Δ = 23°16'39"	Δ = 16°47'28"
L = 30.06'	L = 107.09'	L = 77.83'
T = 15.05'	T = 54.70'	T = 39.19'

FOR COMPLETE ENG. DATA
SEE ORIGINAL DED. PLAT
IN BOOK - 22, PAGE 93.

NOTE: 10' UTILITY EASEMENTS
EACH SIDE OF PROPERTY
LINE AS INDICATED BY DASHED
LINES. ALL EASEMENTS TO
BE USED FOR IRRIGATION
WATERLINES, POWERLINES,
TELEPHONE LINES AND OTHER
PUBLIC UTILITIES.