

PART OF EAST 1/2 SEC. 22, T.7N., R.1E., S.L.B. & M.
WOLF STAR P.R.U.D. PHASE I - PLAT A

WEBER COUNTY, UTAH


TAXING UNIT: 203

PREFIX: 22-085

SCALE 1" = 40'

SEE PAGE 86

EXCEPT WHERE OTHERWISE
SHOWN ALL LOTS OWNED BY:
WOLF STAR, INC.

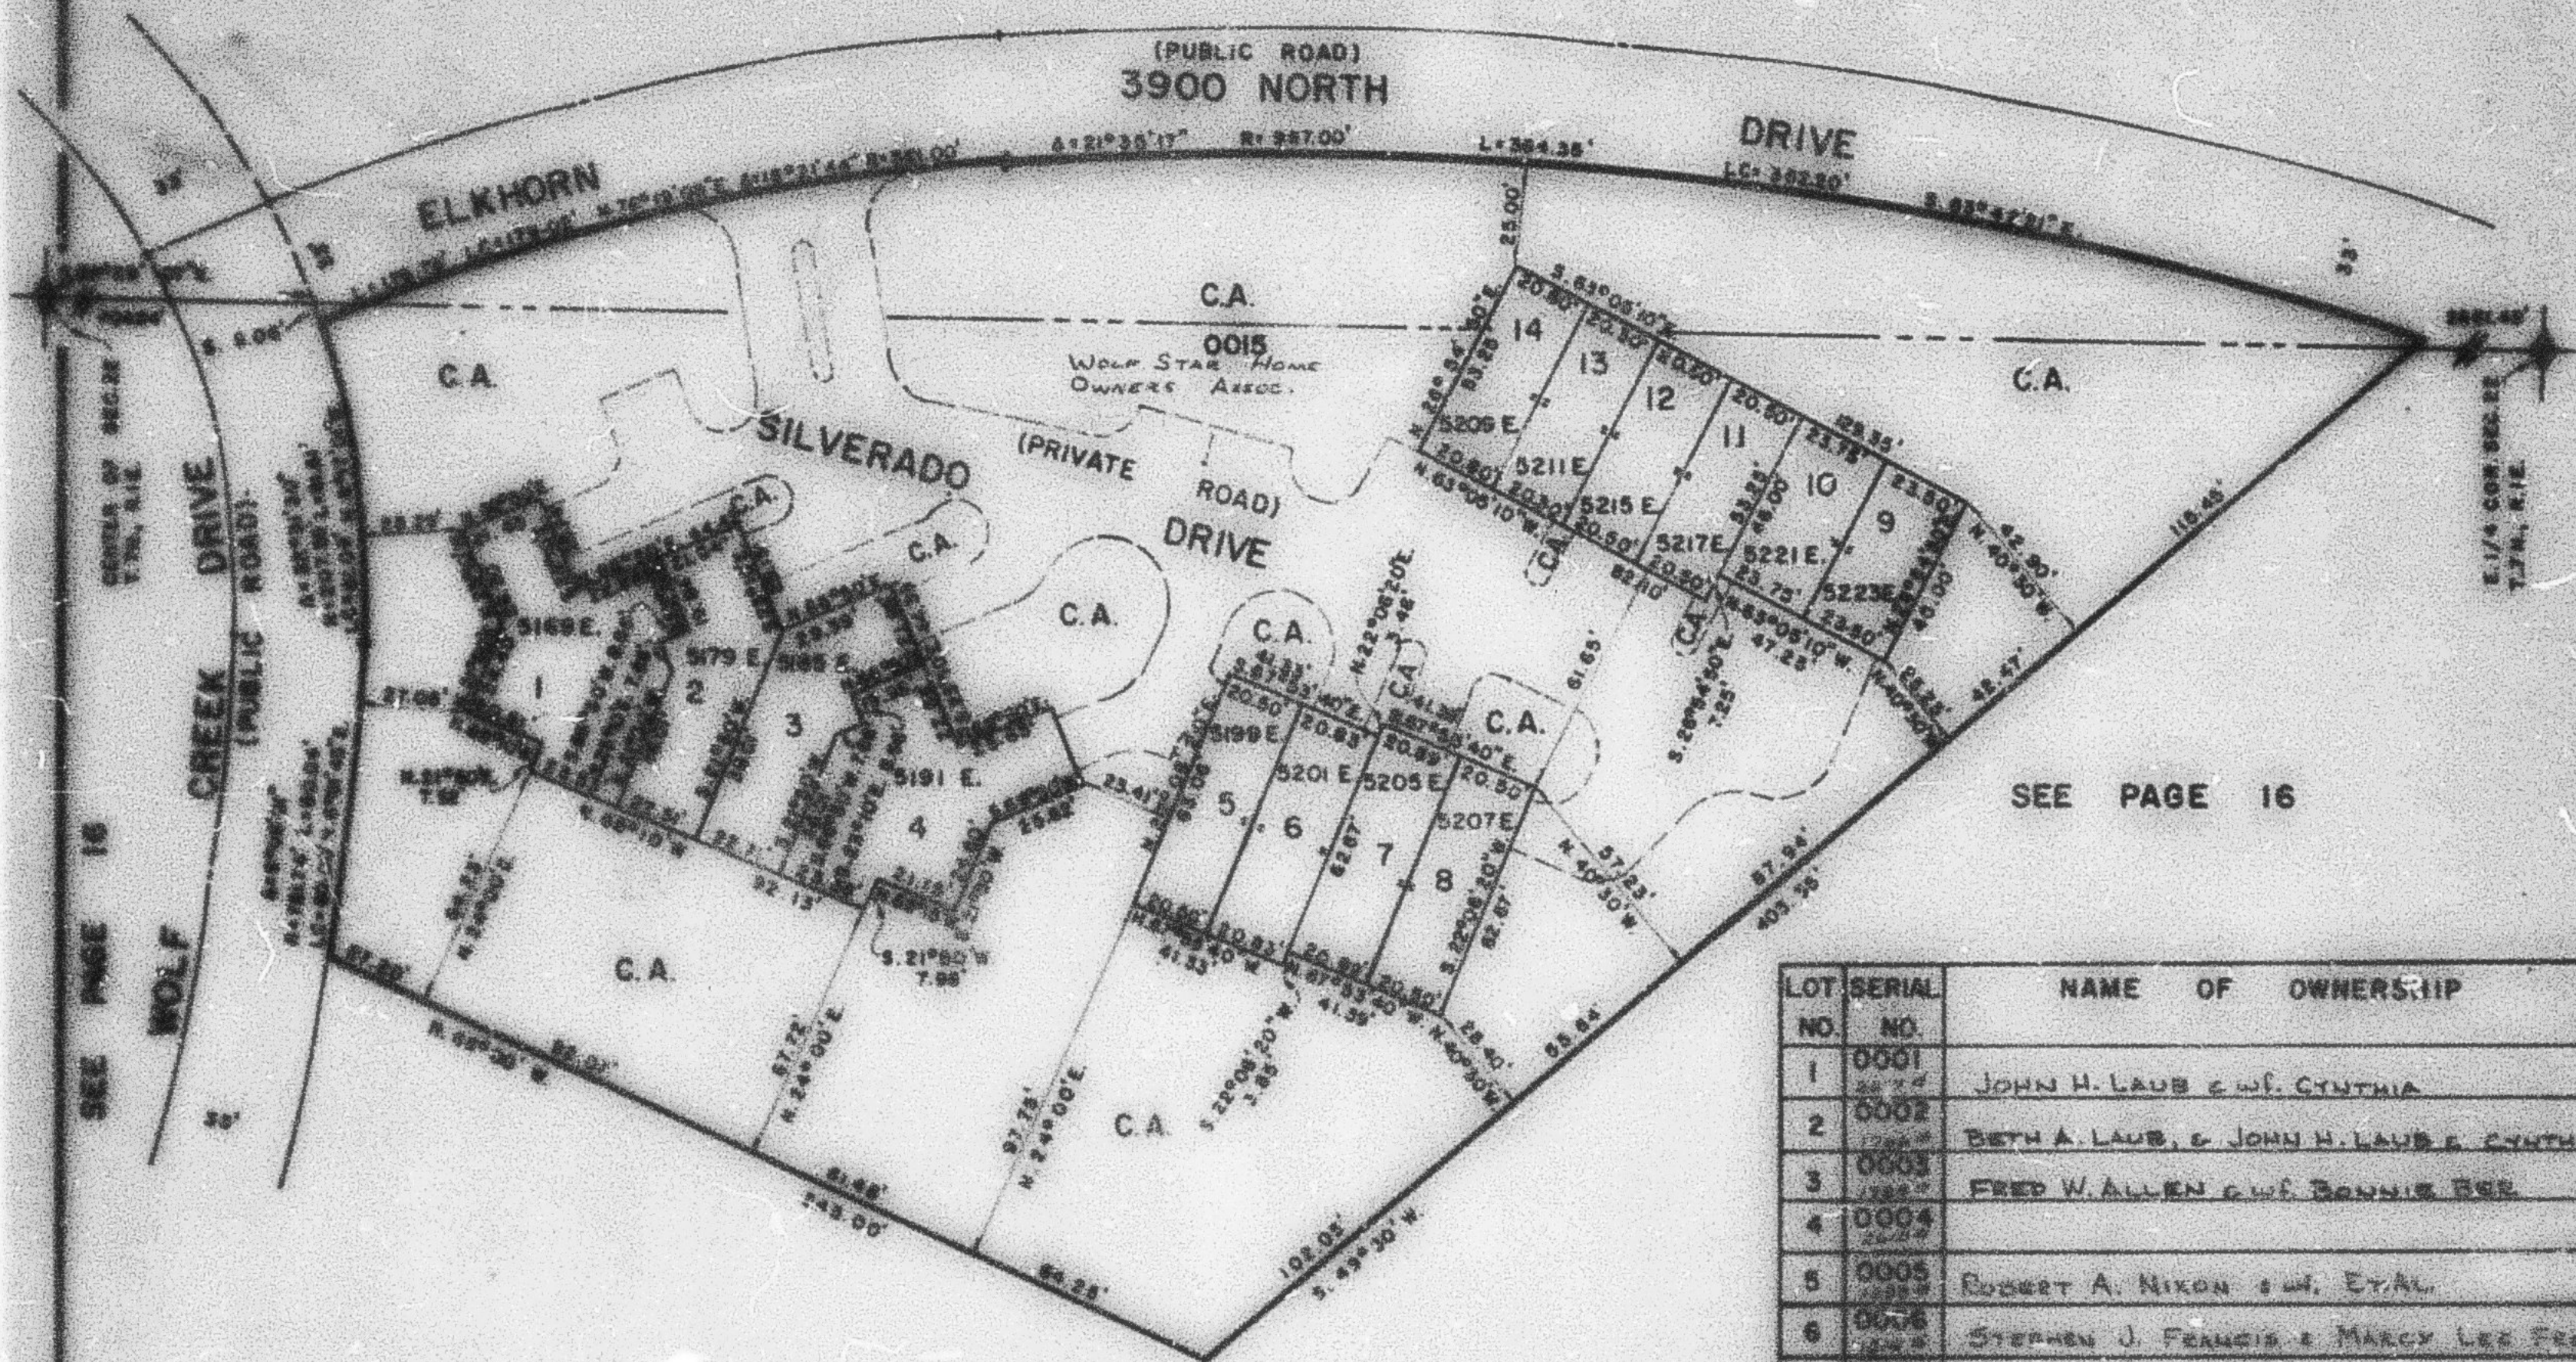

SEE PAGE 16

SEE PAGE 16

FOR COMPLETE ENG. DATA
SEE ORIG. DES. PLAT IN
BOOK 24, PAGE 88.

LOT NO.	SERIAL NO.	NAME OF OWNERSHIP
1	0001	JOHN H. LAUB & WIFE CYNTHIA
2	0002	BETH A. LAUB, & JOHN H. LAUB & CYNTHIA
3	0003	FRED W. ALLEN & WIFE BONNIE BEE
4	0004	
5	0005	ROBERT A. NIXON & WIFE ETAL.
6	0006	STEPHEN J. FRANCIS & MARCY LEE FRANCIS
7	0007	JAY R. ANDERSON ETAL.
8	0008	W. SCOTT ALLEN & WIFE NATANIE F.
9	0009	JAMES D. PELTON & WIFE MARGARET J.
10	0010	
11	0011	ROBERT E. HIGGINSON & WIFE ETAL.
12	0012	
13	0013	
14	0014	