

PART OF EAST 1/2 SEC. 22, T.7N., R.1E., S.L.B. & M.
WOLF STAR P.R.U.D. PHASE I-PLAT A

85


WEBER COUNTY, UTAH

TAXING UNIT: 203

PREFIX: 22-085

SCALE 1" = 40'

SEE PAGE 86

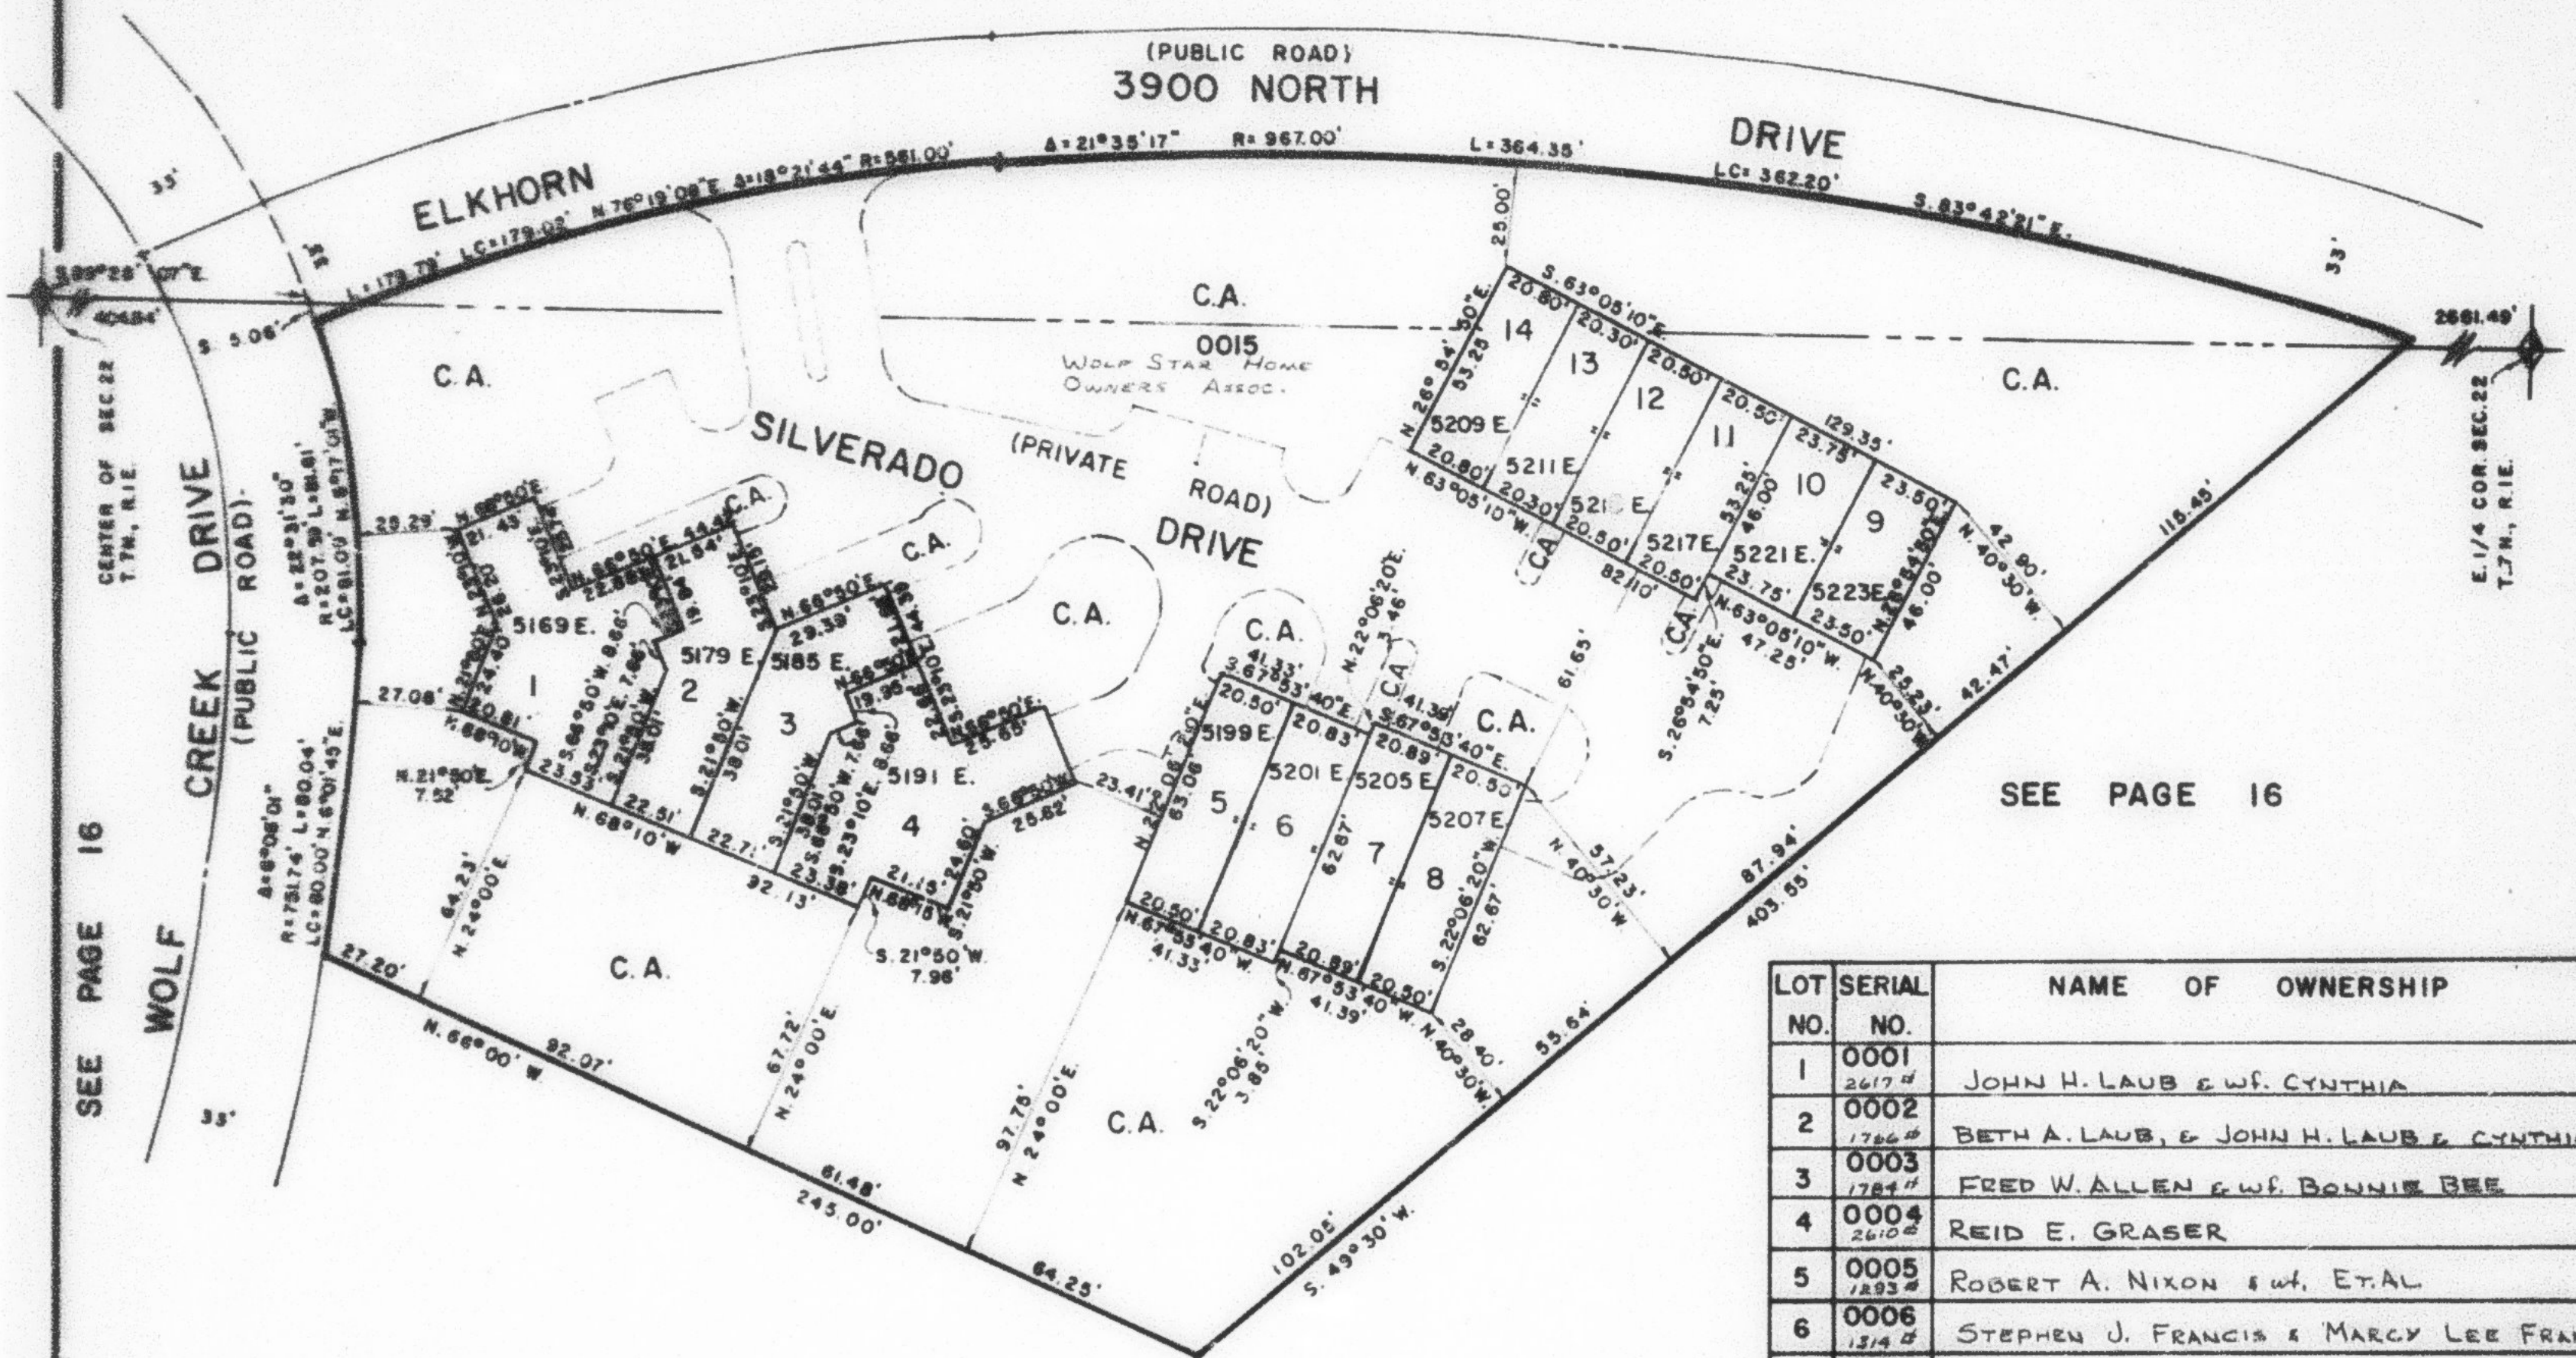

SEE PAGE 16

SEE PAGE 16

FOR COMPLETE ENG. DATA
SEE ORIG. DED. PLAT IN
BOOK 24, PAGE 56.

LOT NO.	SERIAL NO.	NAME OF OWNERSHIP
1	0001 2617 d	JOHN H. LAUB & W.F. CYNTHIA
2	0002 1766 d	BETH A. LAUB, & JOHN H. LAUB & CYNTHIA
3	0003 1784 d	FRED W. ALLEN & W.F. BONNIE BEE
4	0004 2610 d	REID E. GRASER
5	0005 1293 d	ROBERT A. NIXON & W.F. ET AL
6	0006 1314 d	STEPHEN J. FRANCIS & MARCY LEE FRANCIS
7	0007 1309 d	JAY R. ANDERSON ET AL,
8	0008 1285 d	W. SCOTT ALLEN & W.F. NATALIE F.
9	0009 1081 d	JAMES A. FELTON & W.F. MARGARET J.
10	0010 1083 d	H & P INVESTMENTS
11	0011 1092 d	ROBERT E. HIGGINSON & W.F. ET AL
12	0012 1092 d	RICHARD F. LORENTZEN & W.F. WILLIAM L. ROBERTS & W.F. BARBARA W.
13	0013 1081 d	DONALD O. ULEN & W.F. PATRICIA
14	0014 1108 d	LARRY W. JOHNSON & W.F. SHARON A.