

PART OF EAST 1/2 SEC. 22, T.7N., R.1E., S.L.B. & M.  
WOLF STAR P.R.U.D. PHASE I-PLAT A

85


WEBER COUNTY, UTAH

TAXING UNIT: 203

PREFIX: 22-085

SCALE 1" = 40'

SEE PAGE 86

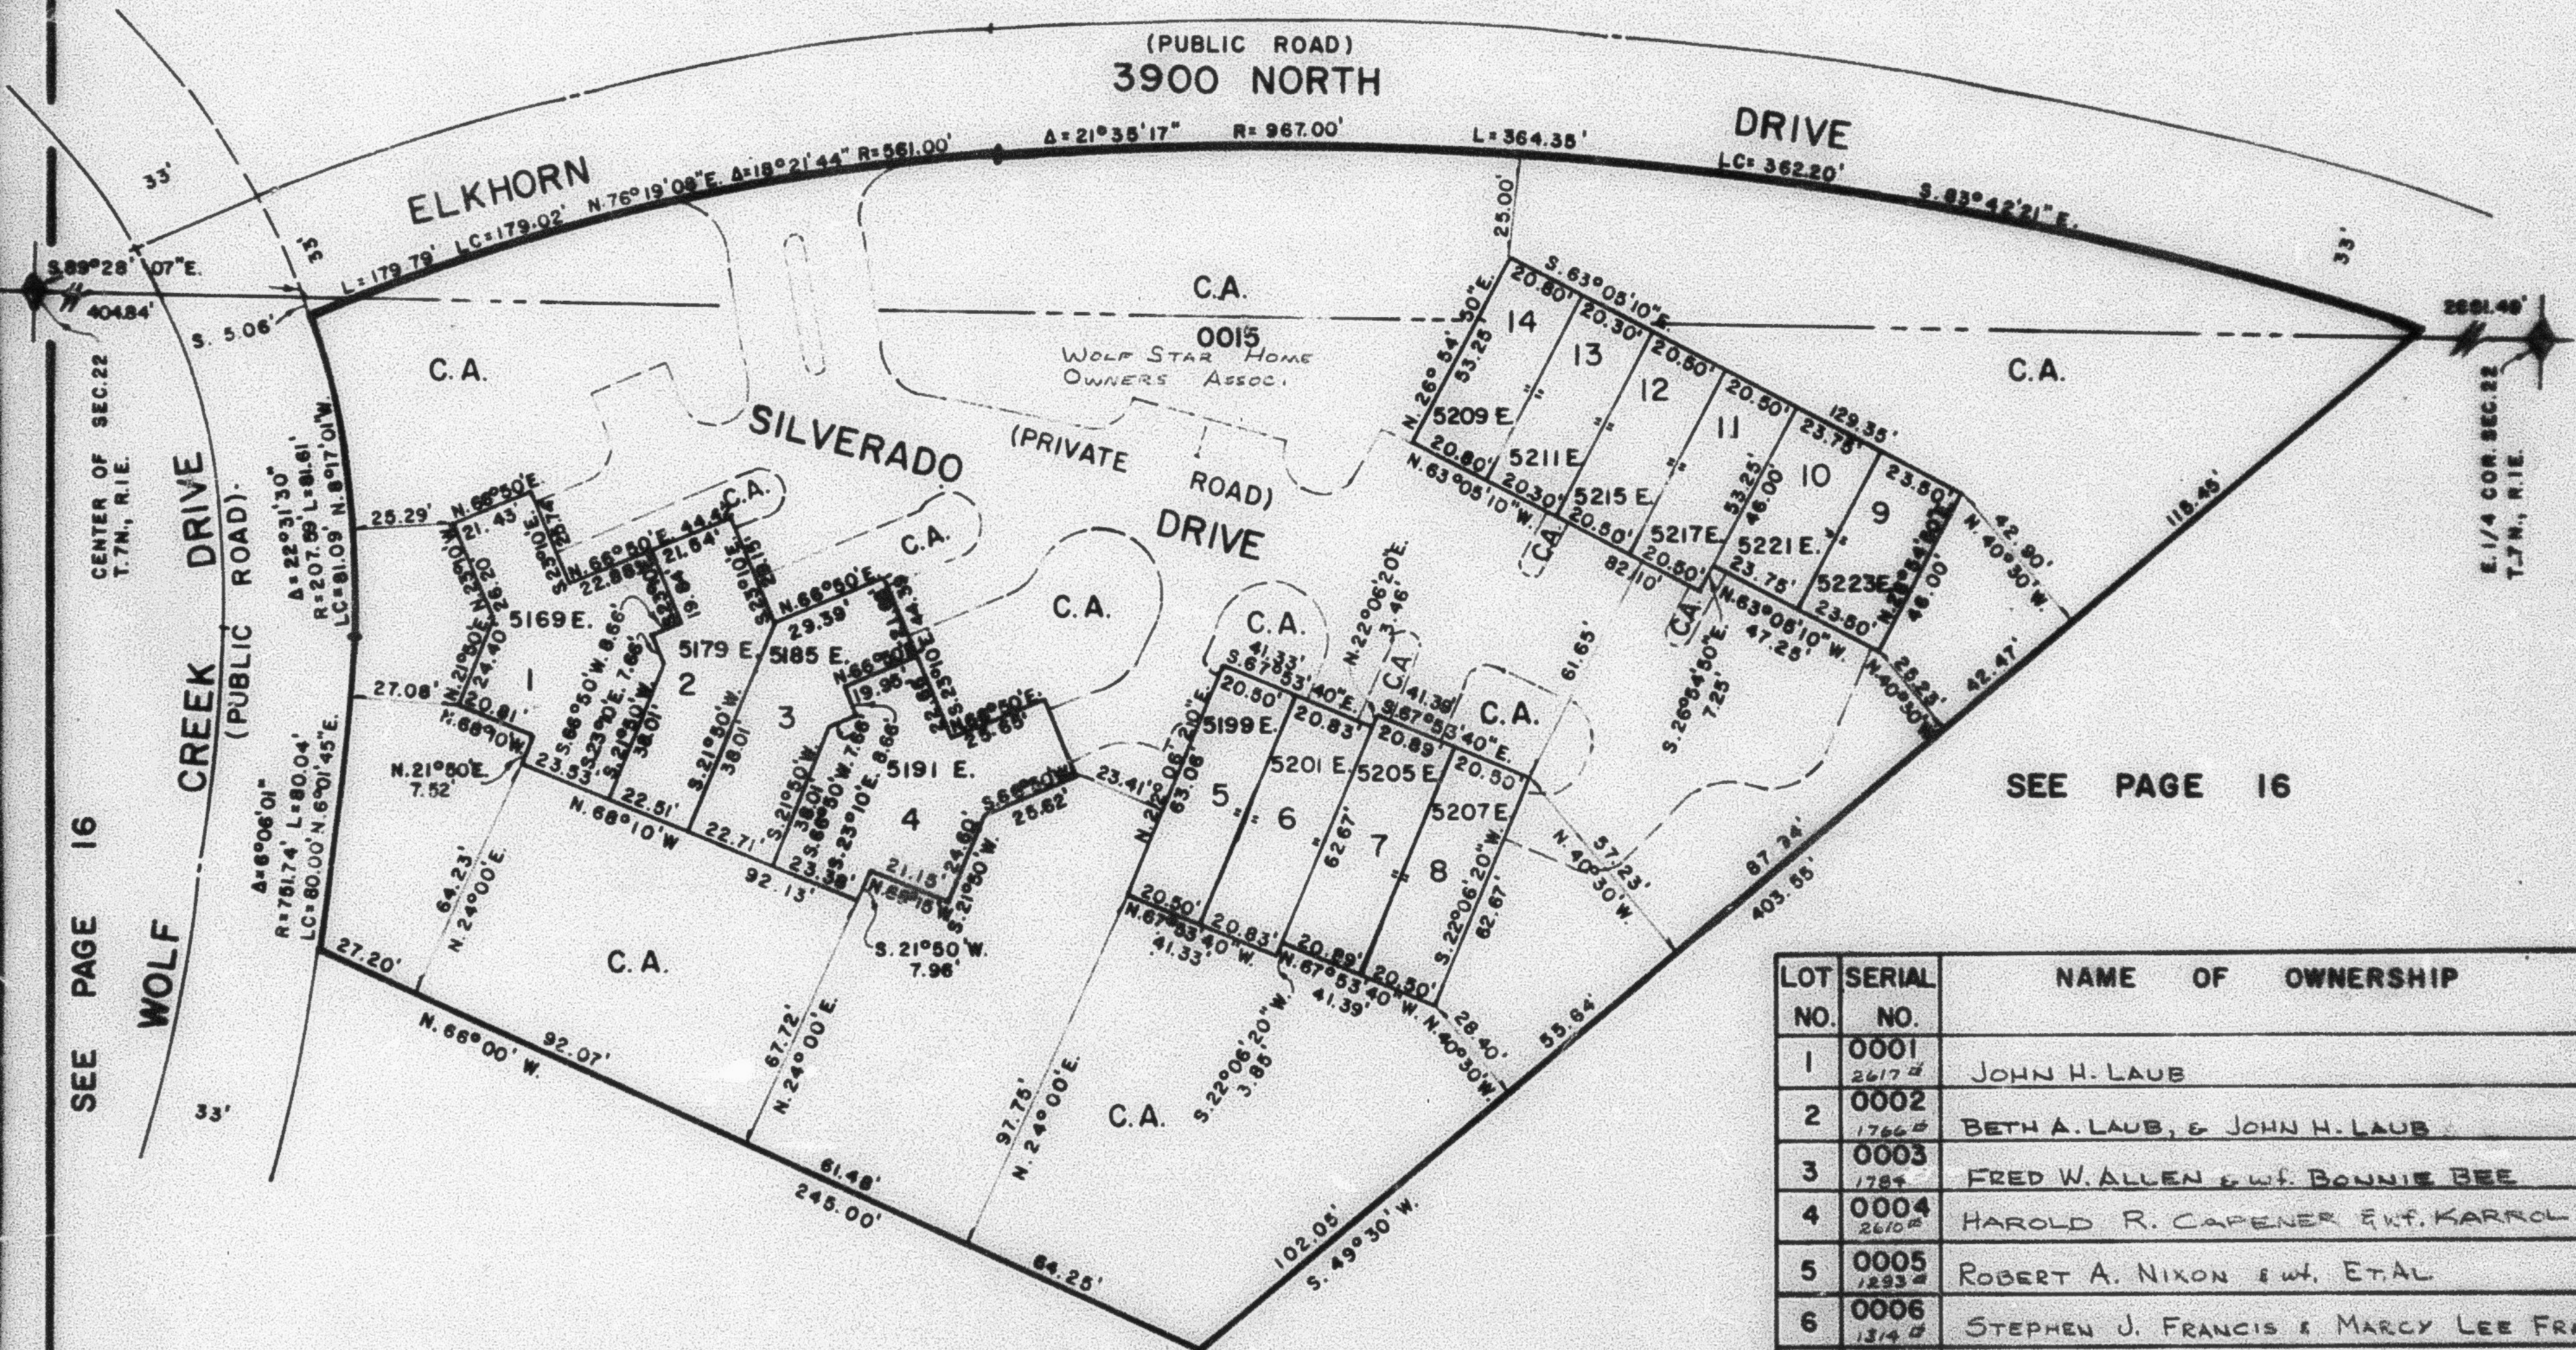

SEE PAGE 16

SEE PAGE 16

FOR COMPLETE ENG. DATA  
SEE ORIG. DED. PLAT IN  
BOOK 24, PAGE 56.

| LOT NO. | SERIAL NO. | NAME OF OWNERSHIP                      |
|---------|------------|----------------------------------------|
| 1       | 0001       | JOHN H. LAUB                           |
| 2       | 0002       | BETH A. LAUB, & JOHN H. LAUB           |
| 3       | 0003       | FRED W. ALLEN & WIFE BONNIE BEE        |
| 4       | 0004       | HAROLD R. CAPENER & WIFE KARROL H.     |
| 5       | 0005       | ROBERT A. NIXON & WIFE ETAL            |
| 6       | 0006       | STEPHEN J. FRANCIS & MARCY LEE FRANCIS |
| 7       | 0007       | JAY R. ANDERSON ETAL.                  |
| 8       | 0008       | W. SCOTT ALLEN & WIFE NATALIE F.       |
| 9       | 0009       | JAMES A. FELTON & WIFE MARGARET J.     |
| 10      | 0010       | EAGLE FEATHER TRADING POST, INC.       |
| 11      | 0011       | ROBERT E. HIGGINSON & WIFE ETAL        |
| 12      | 0012       | RICHARD F. LORENTZEN & WIFE BARBARA W. |
| 13      | 0013       | DONALD O. ULEN & WIFE PATRICIA         |
| 14      | 0014       | LARRY W. JOHNSON & WIFE SHAREN A.      |