

PART OF EAST 1/2 SEC. 22, T.7N., R.1E., S.L.B. & M.
WOLF STAR P.R.U.D. PHASE I - PLAT A

65


WEBER COUNTY, UTAH

TAXING UNIT: 203

PREFIX: 22-085

SCALE 1" = 40'

SEE PAGE 86

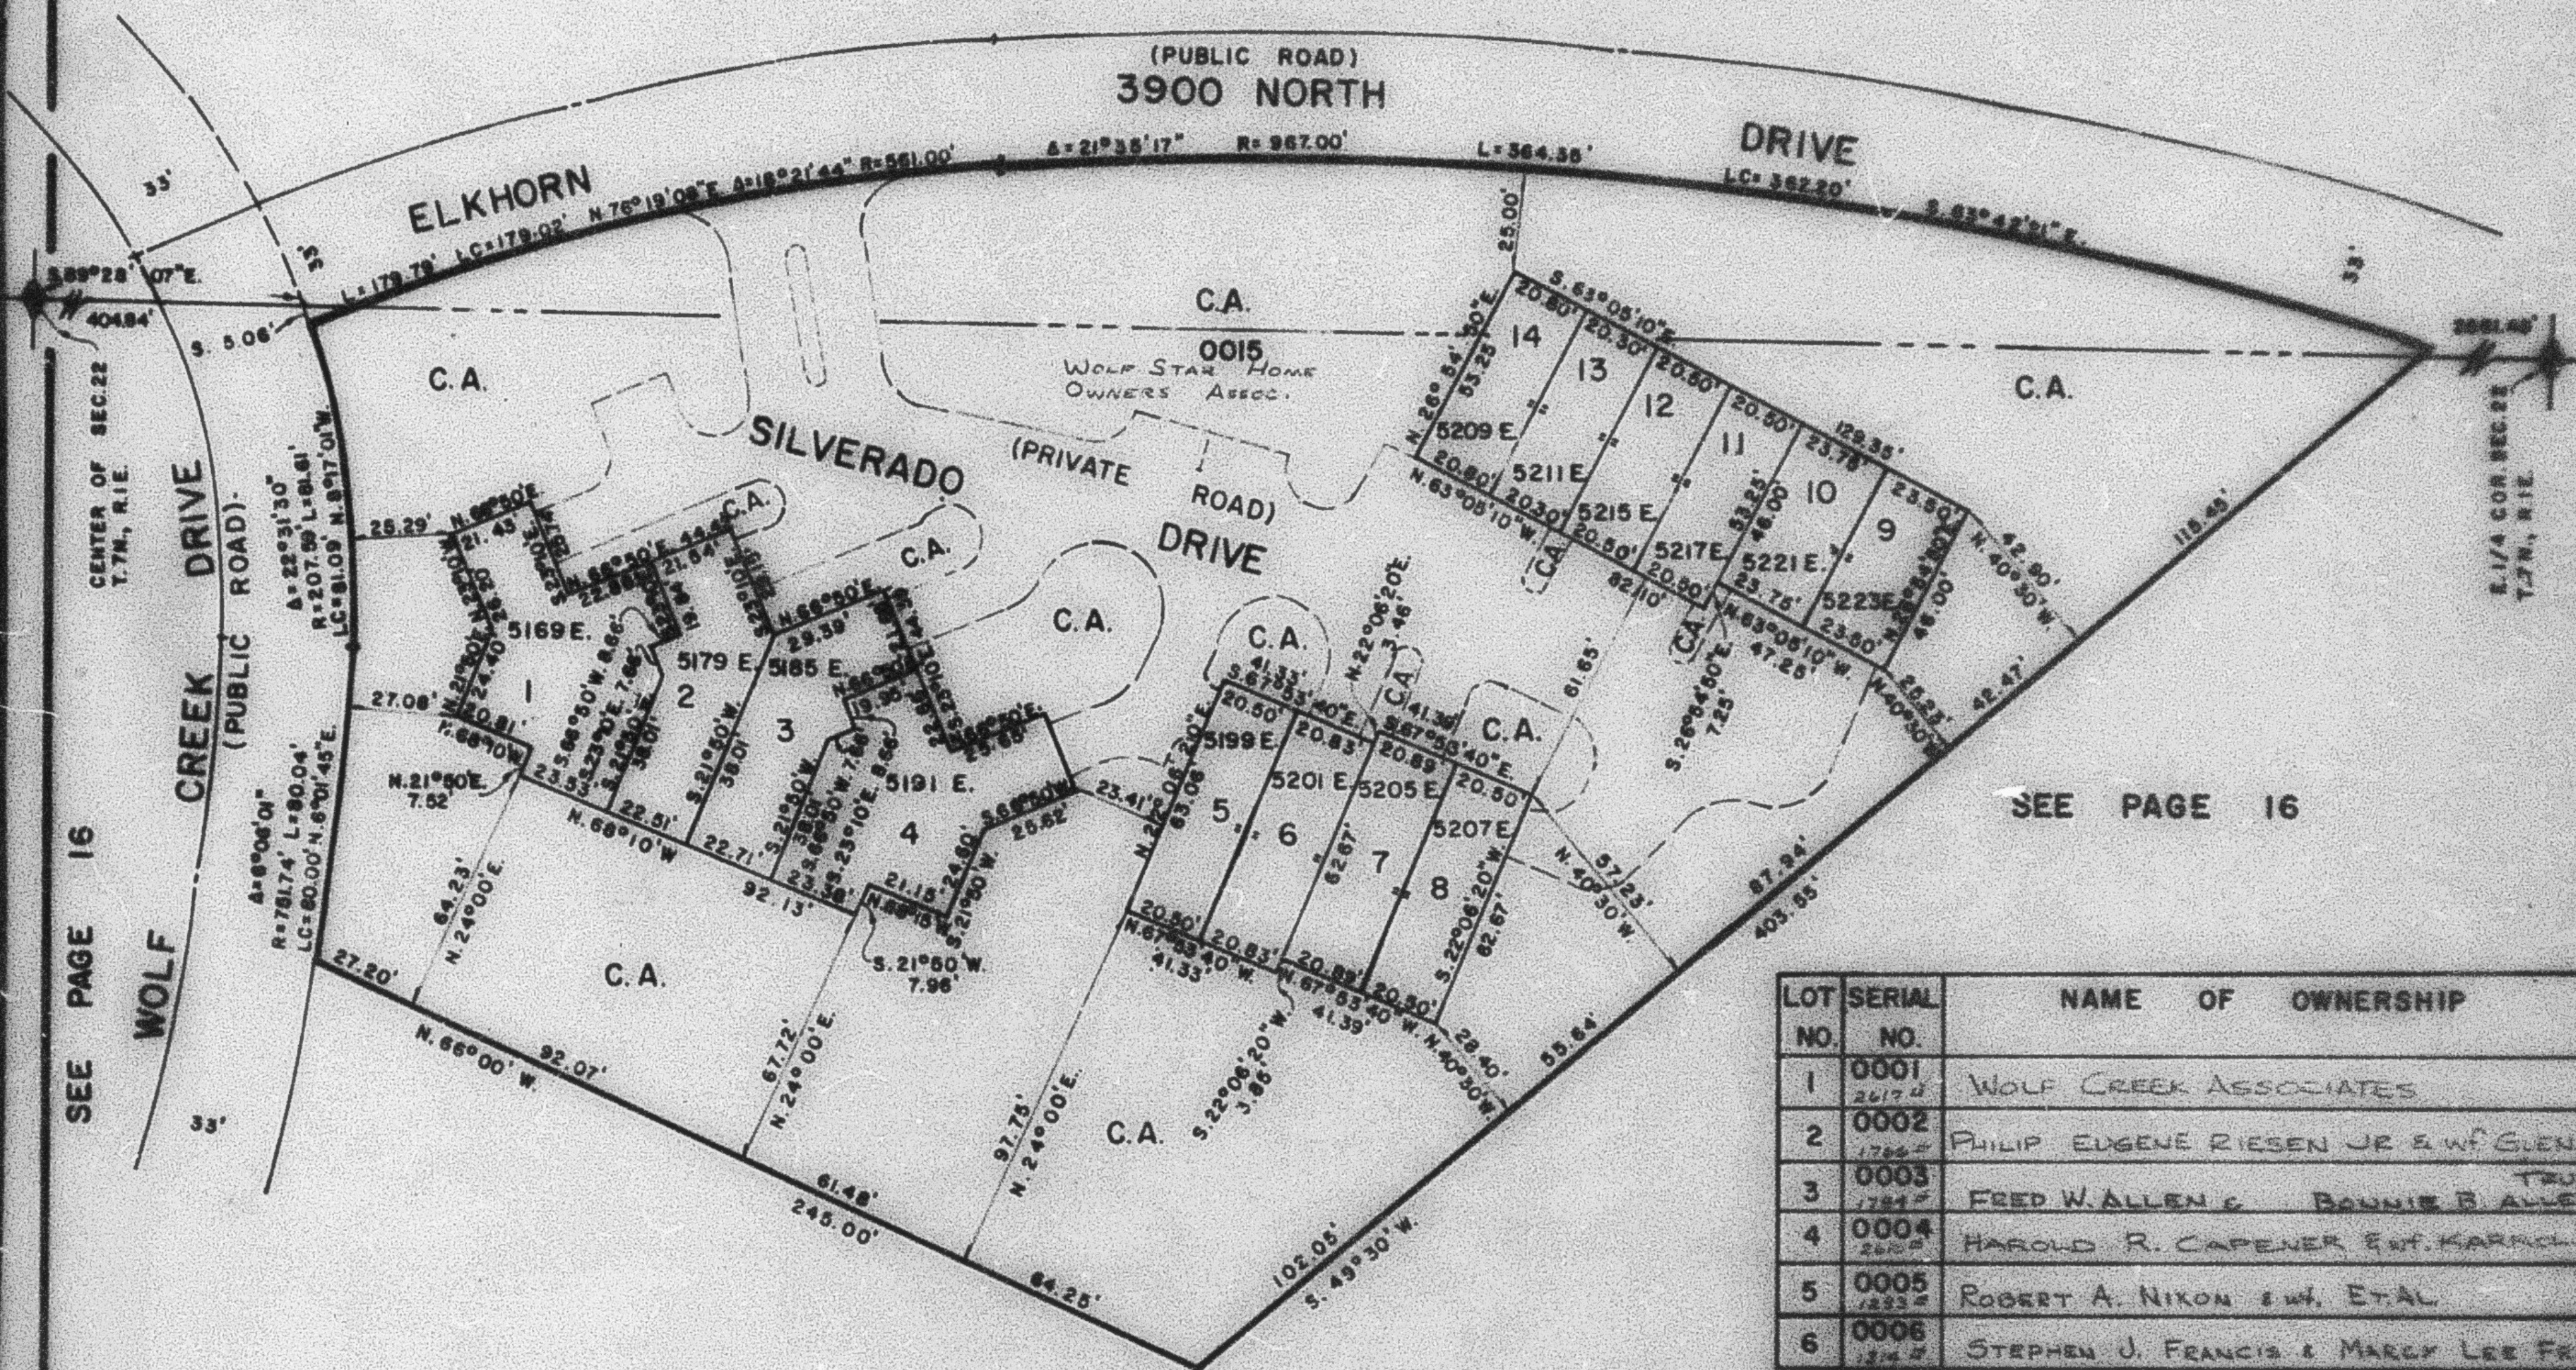

SEE PAGE 16

SEE PAGE 16

FOR COMPLETE ENG. DATA
SEE ORIG. DED. PLAT IN
BOOK 24, PAGE 86.

LOT NO.	SERIAL NO.	NAME OF OWNERSHIP
1	0001	WOLF CREEK ASSOCIATES
2	0002	PHILIP EUGENE RIESEN JR & WIFE GLENDA G.
3	0003	FRED W. ALLEN & BANNIE B. ALLEN TRUSTEES
4	0004	HAROLD R. CAPENER & KARRAL H.
5	0005	ROBERT A. NIXON & WIFE ETAL
6	0006	STEPHEN J. FRANCIS & MARCY LEE FRANCIS
7	0007	JAY R. ANDERSON ETAL.
8	0008	W. SCOTT ALLEN & WIFE NATALIE F.
9	0009	JAMES A. FELTON & MARGARET J.
10	0010	RICHARD E. WARD & DENISE E. KNIGHT
11	0011	DONNA M. EMERY & CHAD E. EMERY
12	0012	RICHARD F. LORENTZEN & WILLIAM L. ROBERTS & BARBARA W.
13	0013	DONALD O. ULEN & PATRICIA
14	0014	LARRY W. JOHNSON & WIFE SUE A.