

PART OF EAST 1/2 SEC. 22, T.7 N., R.1 E., S.L.B. & M.

85

# WOLF STAR P.R.U.D. PHASE I - PLAT A


WEBER COUNTY, UTAH

TAXING UNIT: 203

PREFIX: 22 - 085

SCALE 1" = 40'

SEE PAGE 86

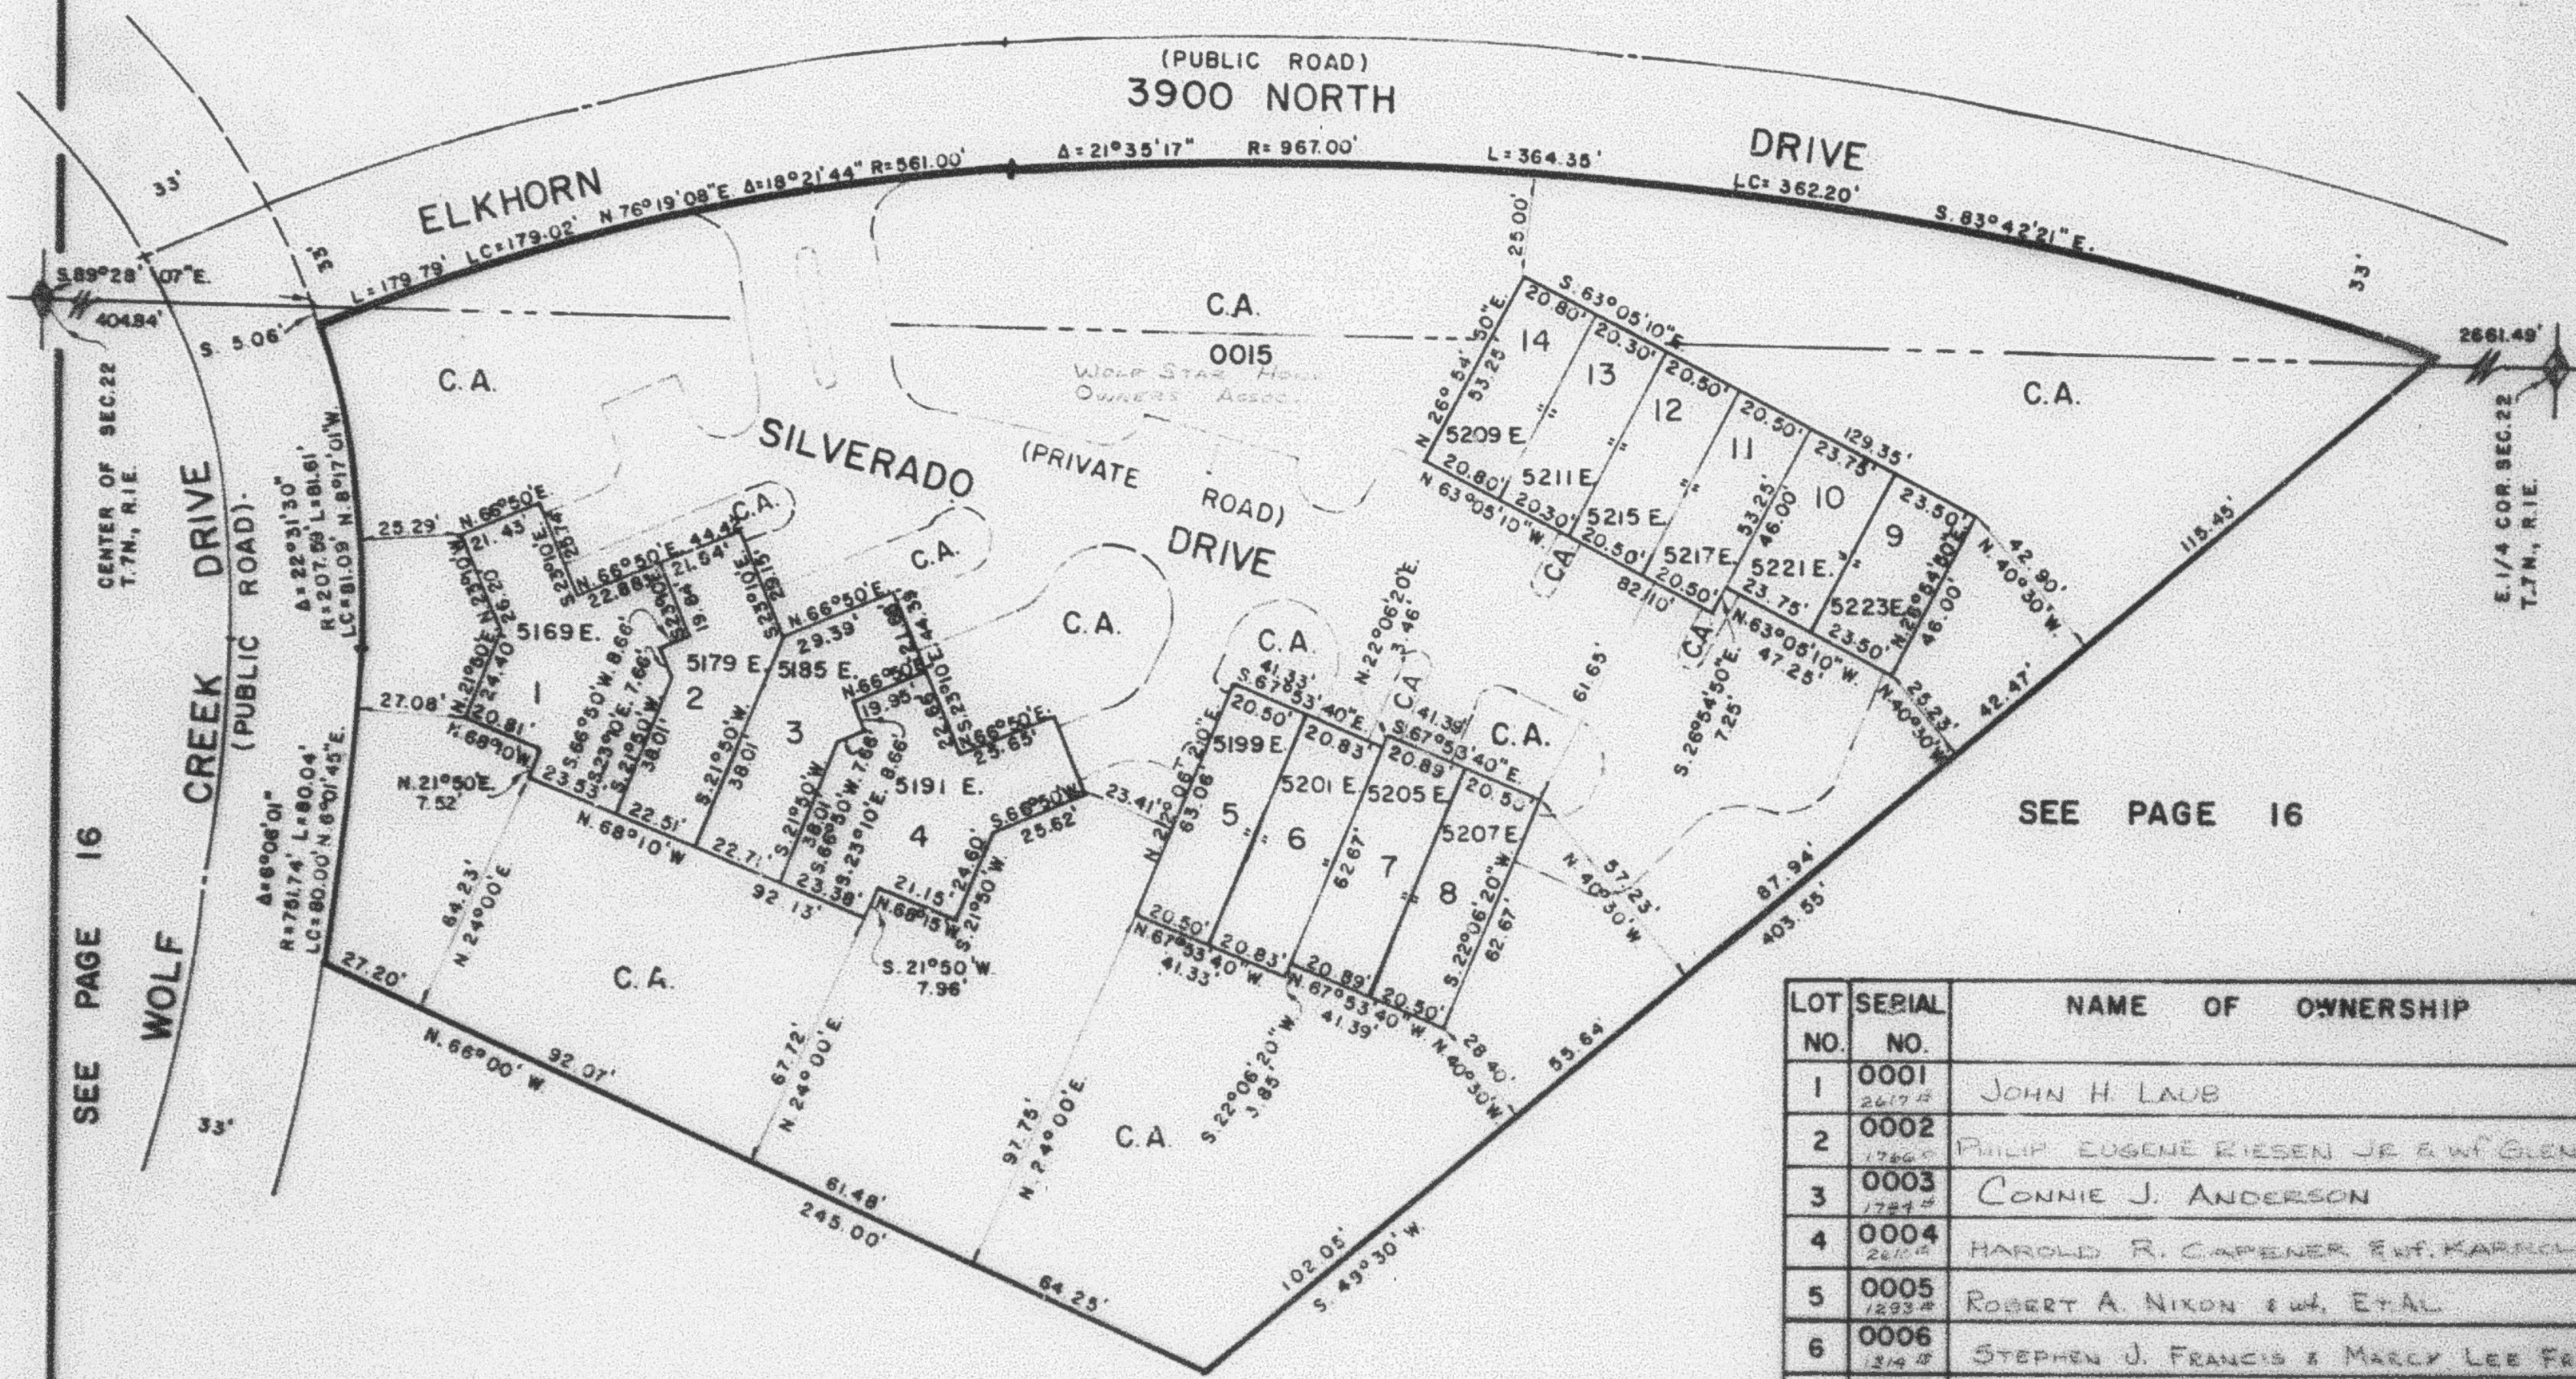

SEE PAGE 16

SEE PAGE 16

FOR COMPLETE ENG. DATA  
SEE ORIG. DED. PLAT IN  
BOOK 24, PAGE 56.

| LOT NO. | SERIAL NO.   | NAME OF OWNERSHIP                             |
|---------|--------------|-----------------------------------------------|
| 1       | 0001<br>2617 | JOHN H. LAUB                                  |
| 2       | 0002<br>1766 | PHILIP EUGENE RIESEN JR. & WIFE GLENDA G.     |
| 3       | 0003<br>1724 | CONNIE J. ANDERSON                            |
| 4       | 0004<br>2610 | HAROLD R. CAPENER & WIFE KAROL H.             |
| 5       | 0005<br>1293 | ROBERT A. NIXON & WIFE ETAL.                  |
| 6       | 0006<br>1314 | STEPHEN J. FRANCIS & MARCY LEE FRANCIS        |
| 7       | 0007<br>1308 | JAY R. ANDERSON ETAL.                         |
| 8       | 0008<br>1286 | W. SCOTT ALLEN & WIFE NATALIE F.              |
| 9       | 0009<br>1081 | JAMES A. FELTON & WIFE MARGARET J.            |
| 10      | 0010<br>1082 | RICHARD E. WARD & DENISE E. KNIGHT            |
| 11      | 0011<br>1083 | DONNA M. EMERY & CHAD E. EMERY                |
| 12      | 0012<br>1092 | RICHARD F. LORENTZEN & WIFE GAIL D. LORENTZEN |
| 13      | 0013<br>1084 | DONALD O. ULEN & WIFE PATRICIA                |
| 14      | 0014<br>1108 | LARRY W. JOHNSON & WIFE SUE A.                |