

PART OF EAST 1/2 SEC. 22, T.7N., R.1E., S.L.B. & M.
WOLF STAR P.R.U.D. PHASE I-PLAT A

85


WEBER COUNTY, UTAH

TAXING UNIT: 203

PREFIX: 22-085

SCALE 1" = 40'

SEE PAGE 86

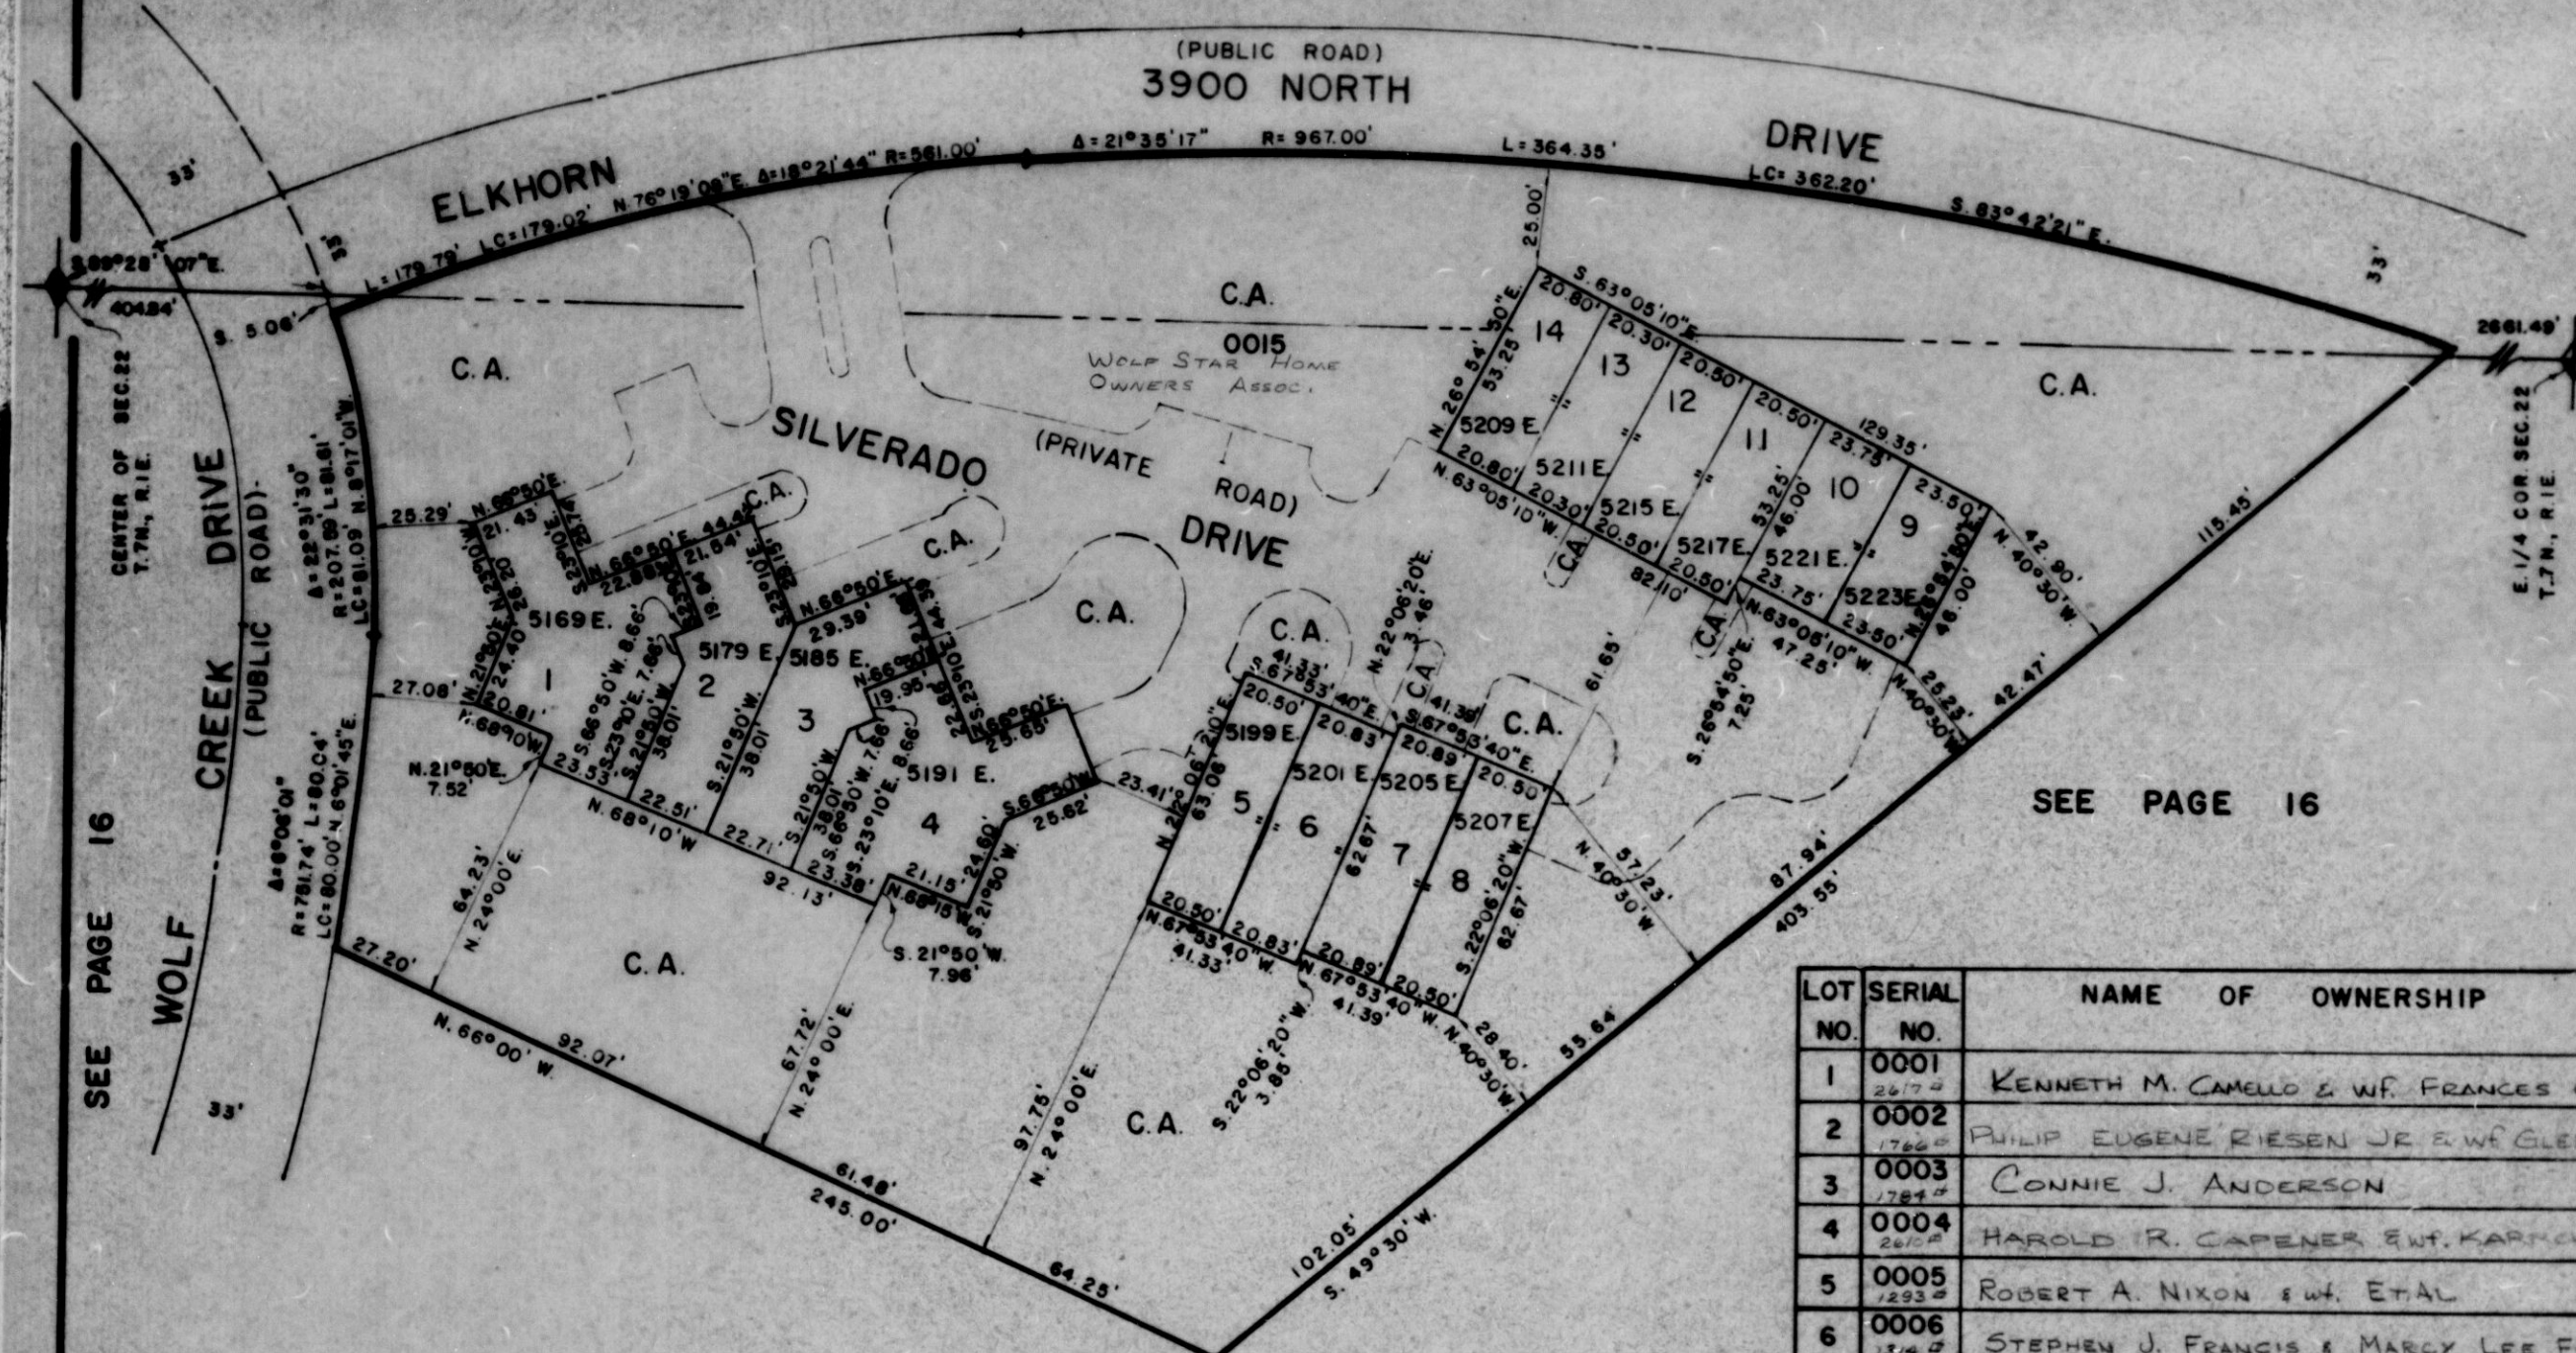

SEE PAGE 16

SEE PAGE 16

FOR COMPLETE ENG. DATA
SEE ORIG. DED. PLAT IN
BOOK 24, PAGE 56.

LOT NO.	SERIAL NO.	NAME OF OWNERSHIP
1	0001	KENNETH M. CAMELO & W.F. FRANCES G.
2	0002	PHILIP EUGENE RIESEN JR. & W.F. GLENDA G.
3	0003	CONNIE J. ANDERSON
4	0004	HAROLD R. CAPENER & W.F. KARNCH H.
5	0005	ROBERT A. NIXON & W.F. ETAL
6	0006	STEPHEN J. FRANCIS & MARCY LEE FRANCIS
7	0007	JAY R. ANDERSON ETAL
8	0008	DAO LIANG WU
9	0009	JEFFERSON L. KELLEY
10	0010	RICHARD E. WARD & DENISE E. KNIGHT
11	0011	DONNA M. EMERY & CHAD E. EMERY
12	0012	RALPH HOWARD DEMING & JOYCE ANN GREENES
13	0013	DONALD O. ULEN & W.F. PATRICIA
14	0014	DAVID P. CLARKE & W.F. ELLEN J.