

WOLF STAR P.R.U.D. PHASE I-PLAT A


WEBER COUNTY, UTAH

TAXING UNIT: 203

PREFIX: 22-085

SCALE 1" = 40'

SEE PAGE 86

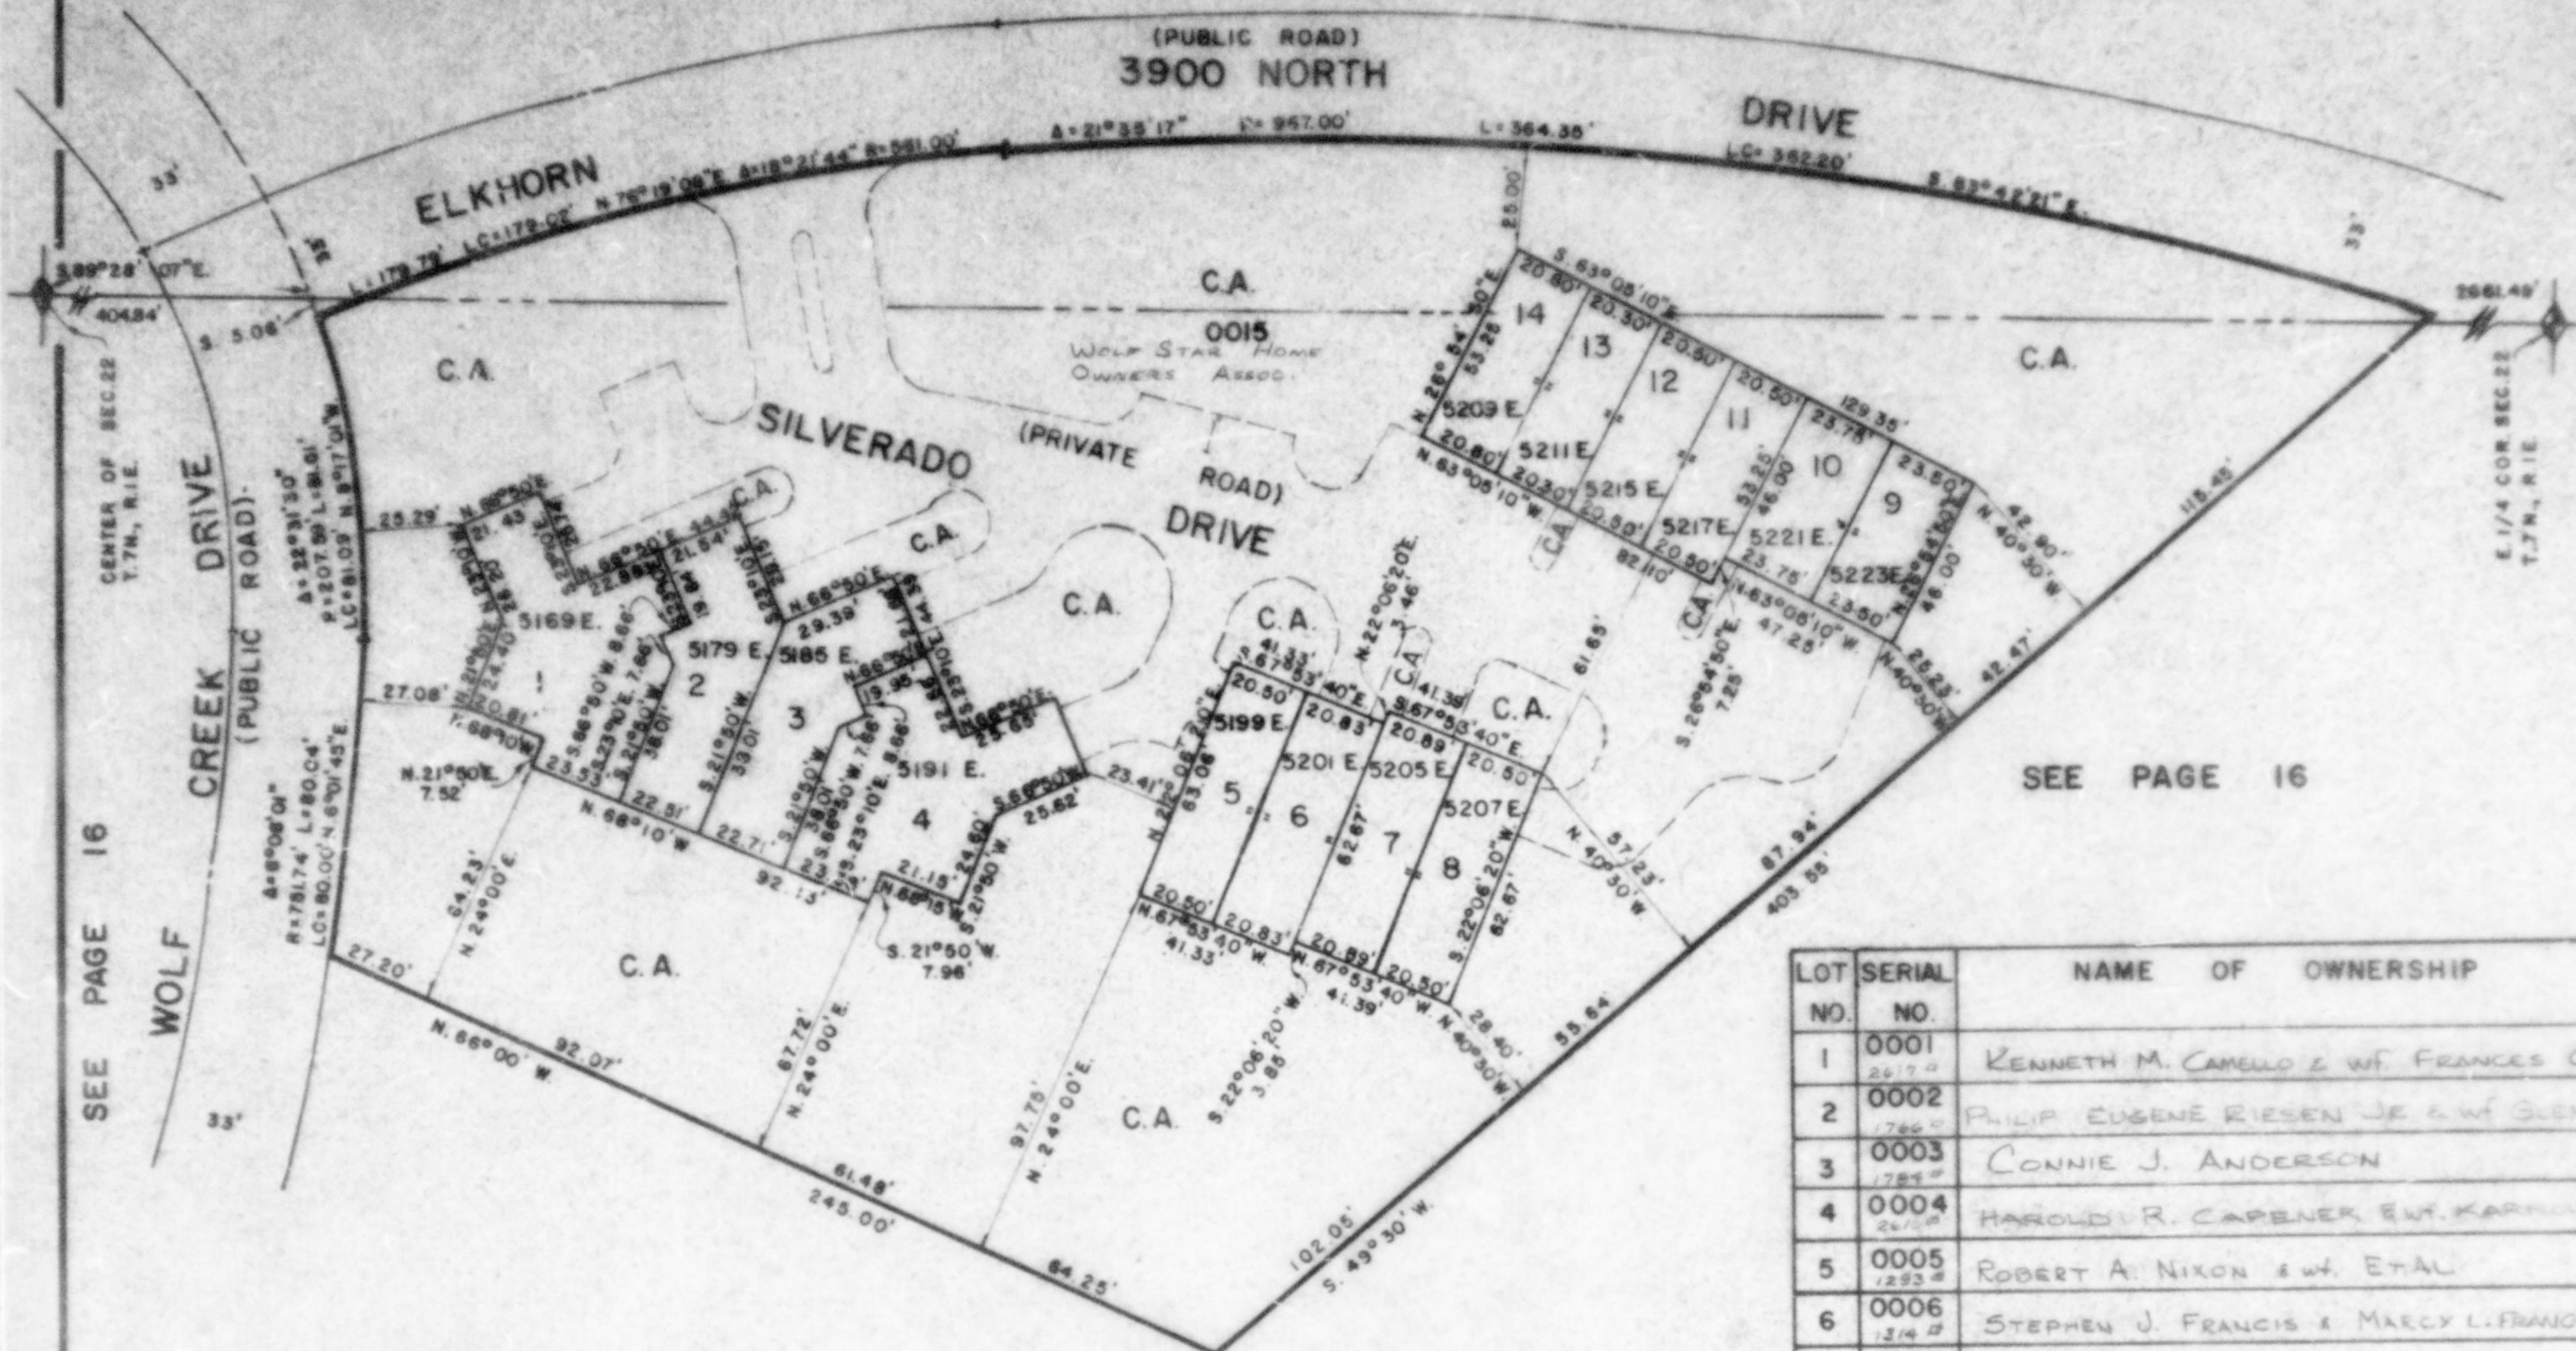

SEE PAGE 16

SEE PAGE 16

FOR COMPLETE ENG. DATA
SEE ORIG. DED. PLAT IN
BOOK 24, PAGE 56.

LOT NO.	SERIAL NO.	NAME OF OWNERSHIP
1	0001	KENNETH M. CARRELL & WIFE FRANCES G.
2	0002	PHILIP EUGENE RIESEN JR. & WIFE GLENDA G.
3	0003	CONNIE J. ANDERSON
4	0004	HAROLD R. CAPENER & WIFE KATHLEEN H.
5	0005	ROBERT A. NIXON & WIFE ETAL
6	0006	STEPHEN J. FRANCIS & MARCY L. FRANCIS, TRUSTEES
7	0007	JAY R. ANDERSON ETAL.
8	0008	DAO LIANG WU
9	0009	JEFFERSON L. KELLEY
10	0010	RICHARD E. WARD & DENISE E. KNIGHT
11	0011	DONNA M. EMERY & CHAD E. EMERY
12	0012	RALPH HOWARD DEMINO & JOYCE ANN GREENES
13	0013	DONALD O. ULEN & WIFE PETRA L.
14	0014	DAVID P. CLARKE & WIFE ELLEN J.