


WEBER COUNTY, UTAH

PREFIX: 22 - 065

SCALE 1" = 40'

SEE PAGE 86

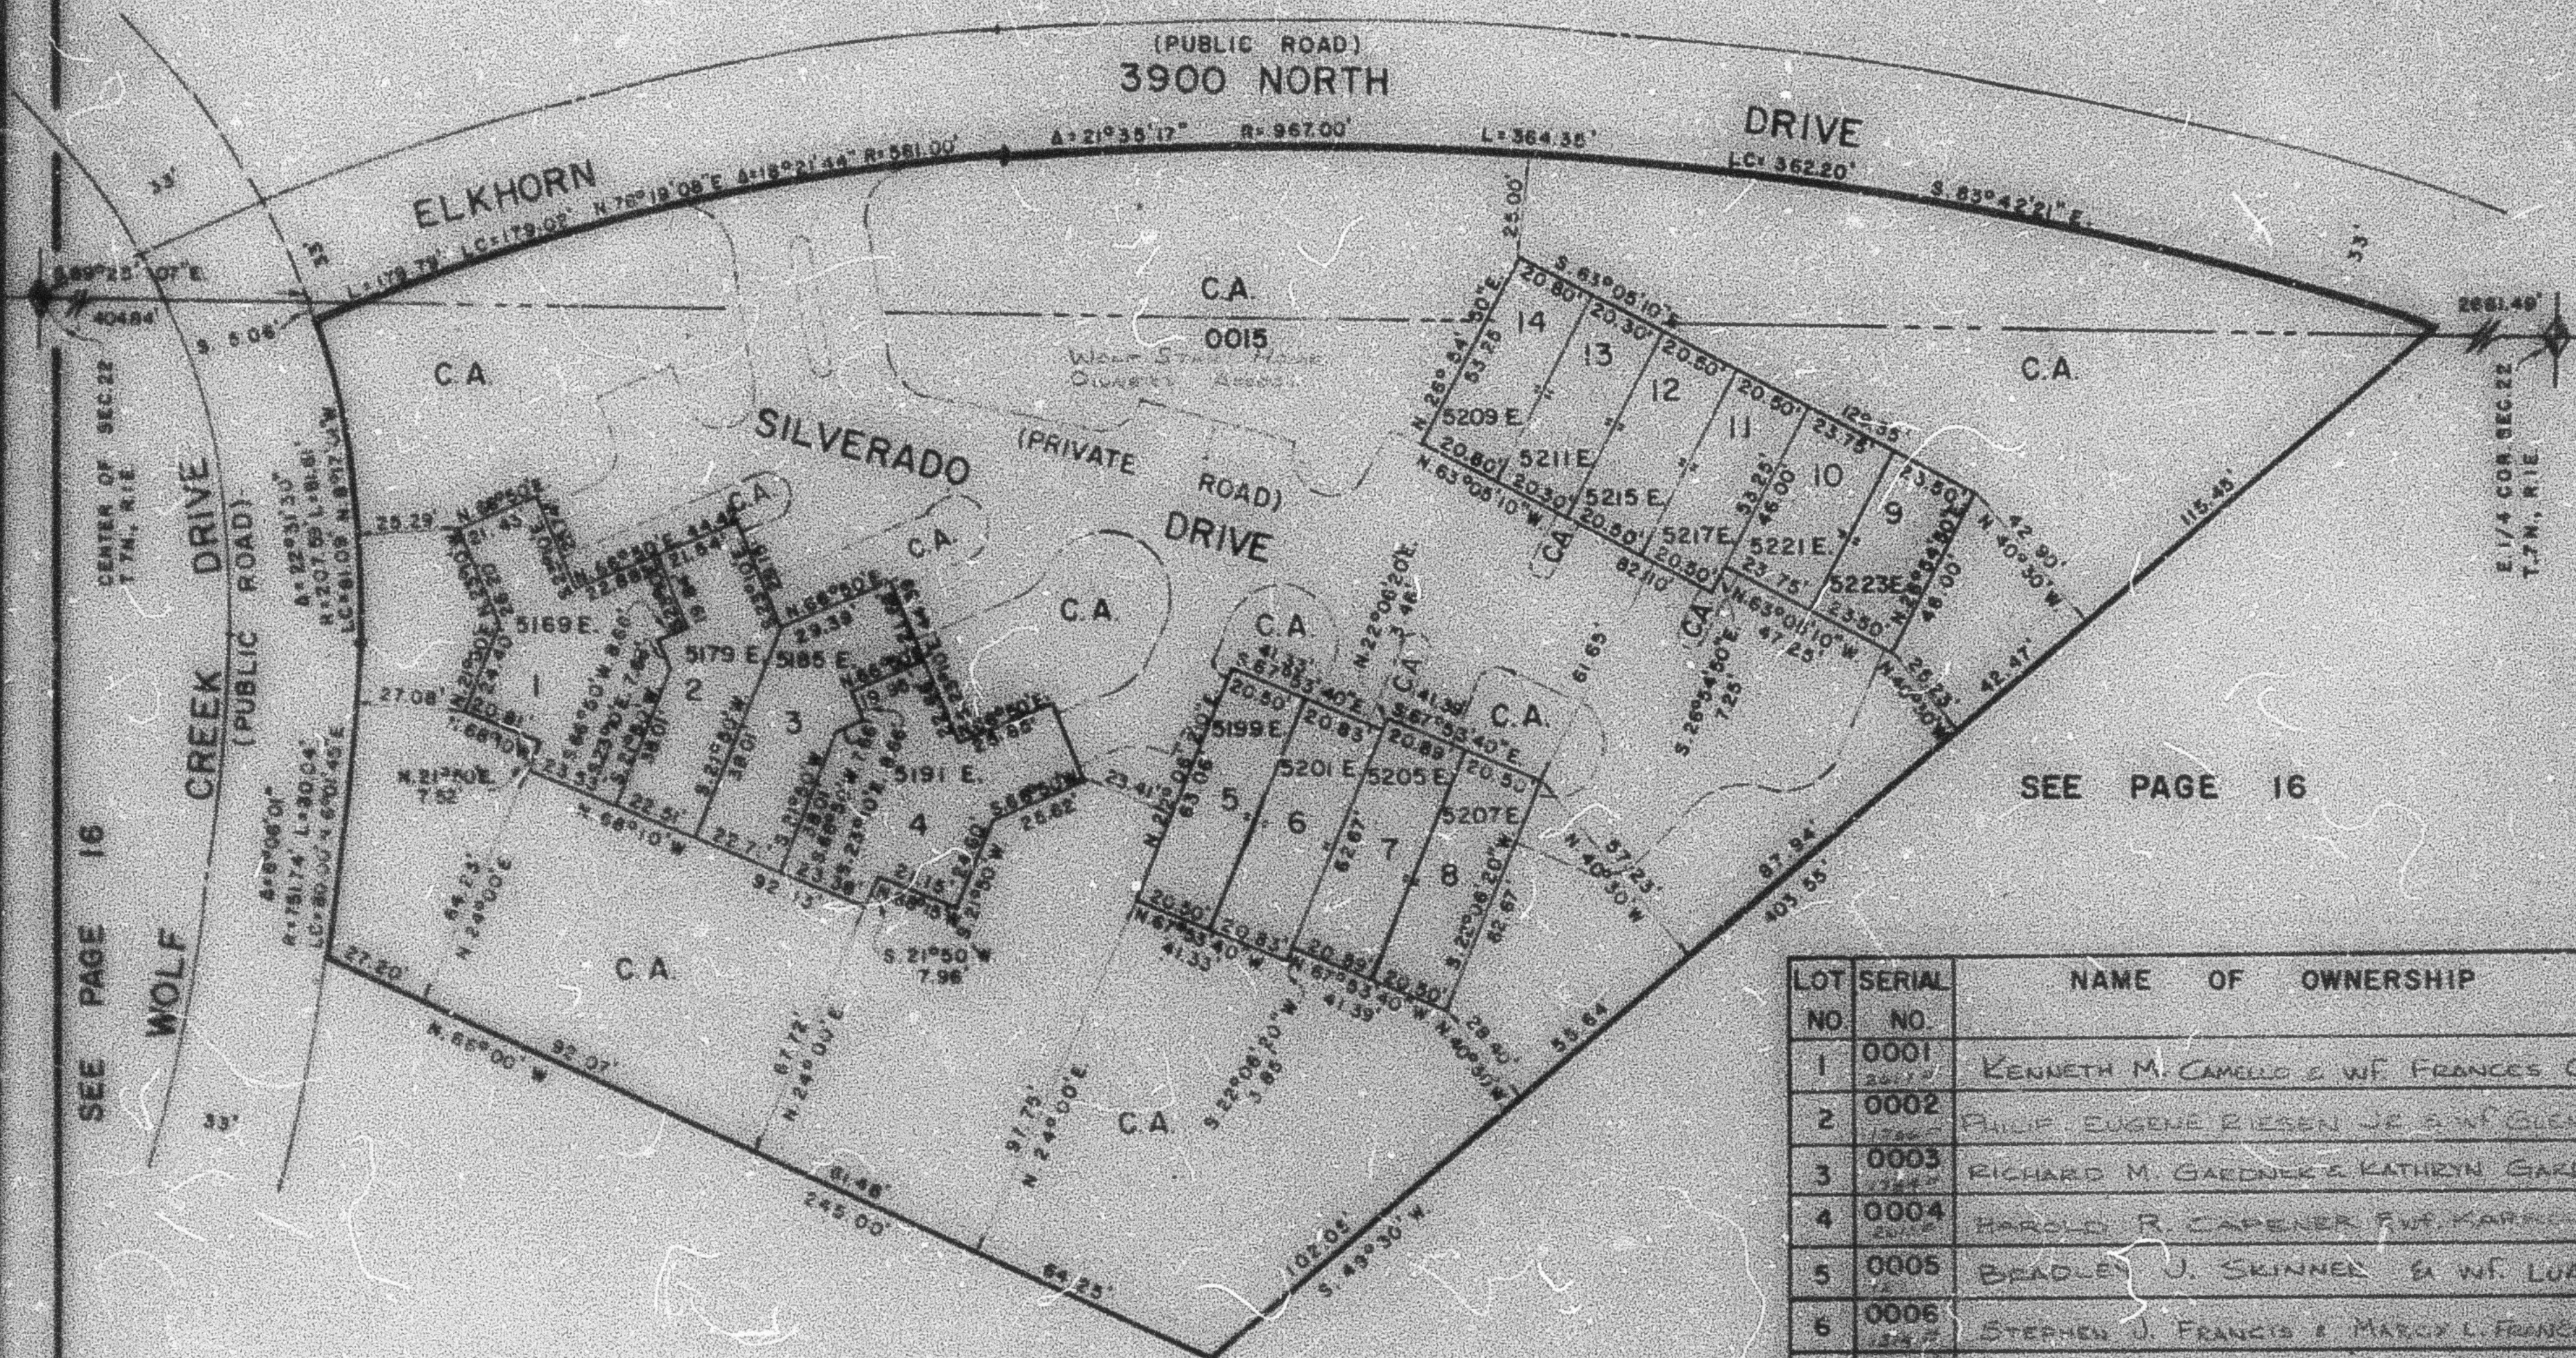

FOR COMPLETE ENG. DATA
SEE ORIG. 3RD PLAT IN
BOOK 24, PAGE 55.

SEE PAGE 16

LOT NO.	SERIAL NO.	NAME OF OWNERSHIP
1	0001 2017	KENNETH M. CAMELLO & WIFE FRANCES G
2	0002 1780	PHILIP EUGENE BIESEN JR & WIFE GLENDA G
3	0003 1781	RICHARD M. GARDNER & KATHRYN GARDNER
4	0004 2018	HAROLD R. CAPENER FWT. KATHRYN M
5	0005	BEADLEY J. SKINNER & WIFE LUANNE
6	0006 1782	STEPHEN J. FRANCIS & MARCO L. FRANCIS, TRUSTEES
7	0007 1598	DANE G. ANDERSON, TRUSTEE 1/4 ETAL
8	0008 1550	THE DAO-UANG WU REVOCABLE LIVING TR.
9	0009 1551	JEFFERSON L. KELLEY
10	0010 1092	RICHARD E. WARD & DENISE E. KNIGHT
11	0011 1093	DONNA M. EMERY & CLIVE E. EMERY
12	0012 1094	RALPH HOWARD DEMING & JUDITH A. DEMING
13	0013 1095	PAUL E. KECK JR. & WIFE SUSAN L. MCGILVER
14	0014 1096	DAVID P. CLARKE & DAVID M. CLARKE