

PART OF N.E. 1/4 SEC. 22, T.7N., R.1E., S.L.B.M.
WOLF STAR P.R.U.D. PHASE I-PLAT B

WEBER COUNTY, UTAH

TAXING UNIT: 203


SCALE 1" = 40'

PREFIX: 22-066

SEE PAGE 16

SEE PAGE 89

SEE PAGE 16

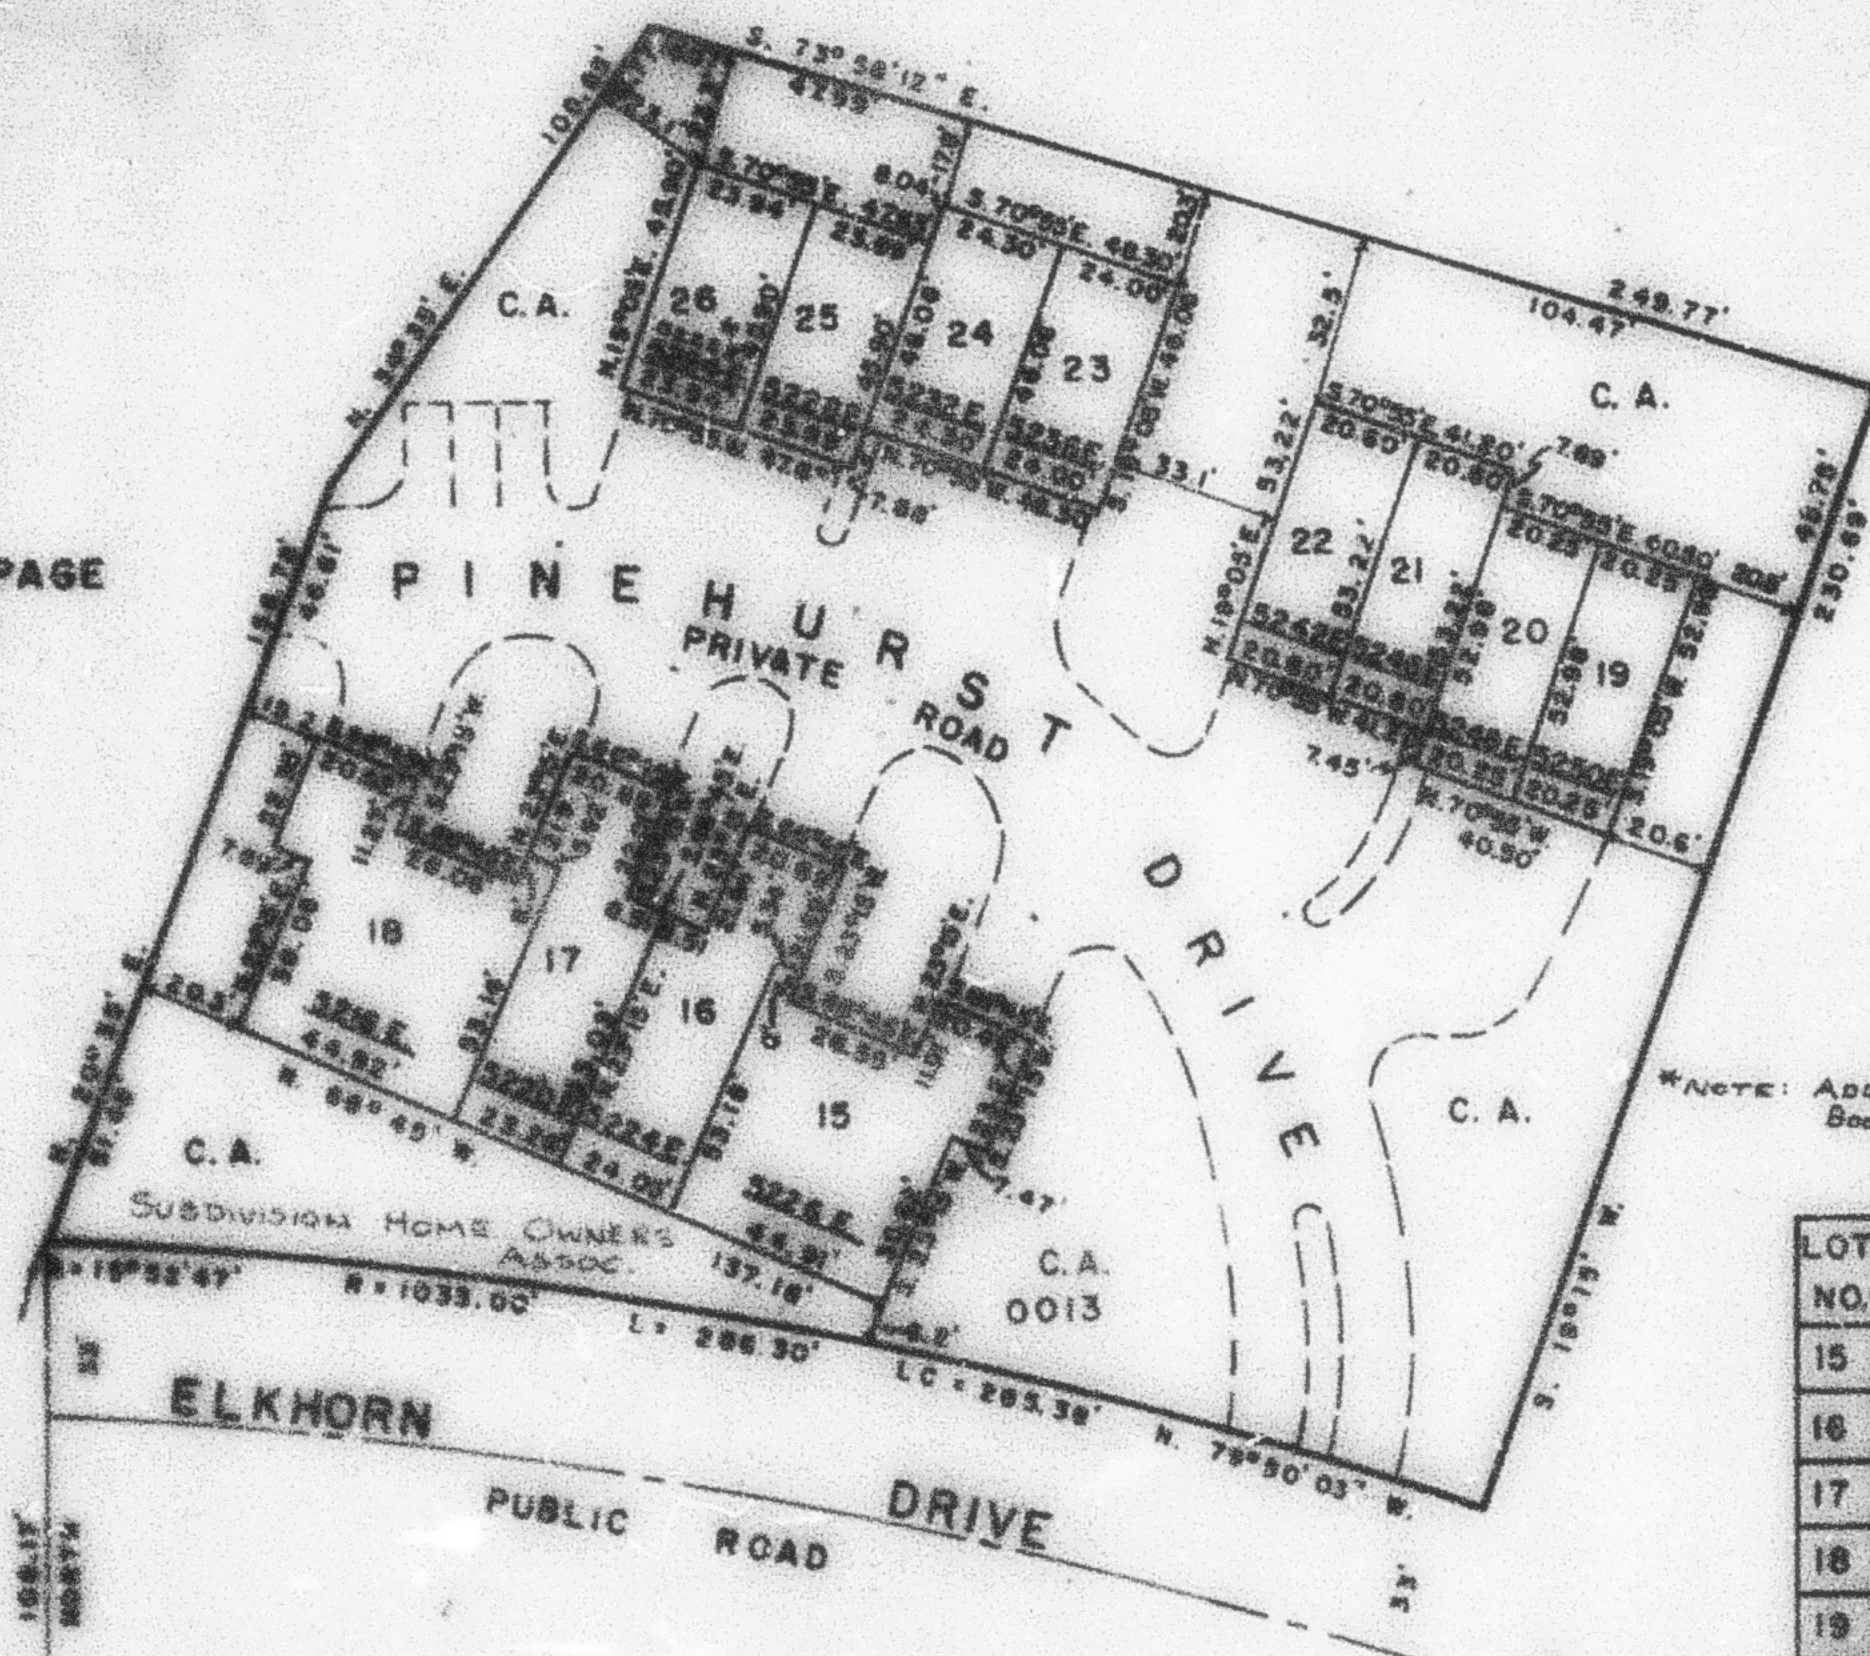

*NOTE: ADDRESS CORRECTED
BOOK 1416 PAGE 592

LOT NO.	SERIAL NO.	NAME OF OWNERSHIP
		WOLF STAR, INC.
15	0001	JOHN A. VETTER & BETTY R.
16	0002	HAROLD R. CAPNER & KAREL H. CAPNER
17	0003	DONALD E. BORGMEIER & JOANN D.
18	0004	
19	0005	THOMAS L. HANNUM & ALIDA J.
20	0006	
21	0007	EDGAR J. DAVIES
22	0008	ANTHONY L. OWENS & PHIL C. HOUSER
23	0009	ROBERT F. BLACKBURN
24	0010	
25	0011	
26	0012	

SEE PAGE 85

FOR COMPLETE ENG. DATA
SEE ORIG. DES. PLAT IN
BOOK 25, PAGE 1.