

PART OF N.E. 1/4 SEC. 22, T.7N., R.1E., S.L.B. & M.
WOLF STAR P.R.U.D. PHASE I-PLAT B

86

WEBER COUNTY, UTAH

TAXING UNIT 203


SCALE 1" = 40'

PREFIX 22-086

SEE PAGE 16

SEE PAGE 89

SEE PAGE 16

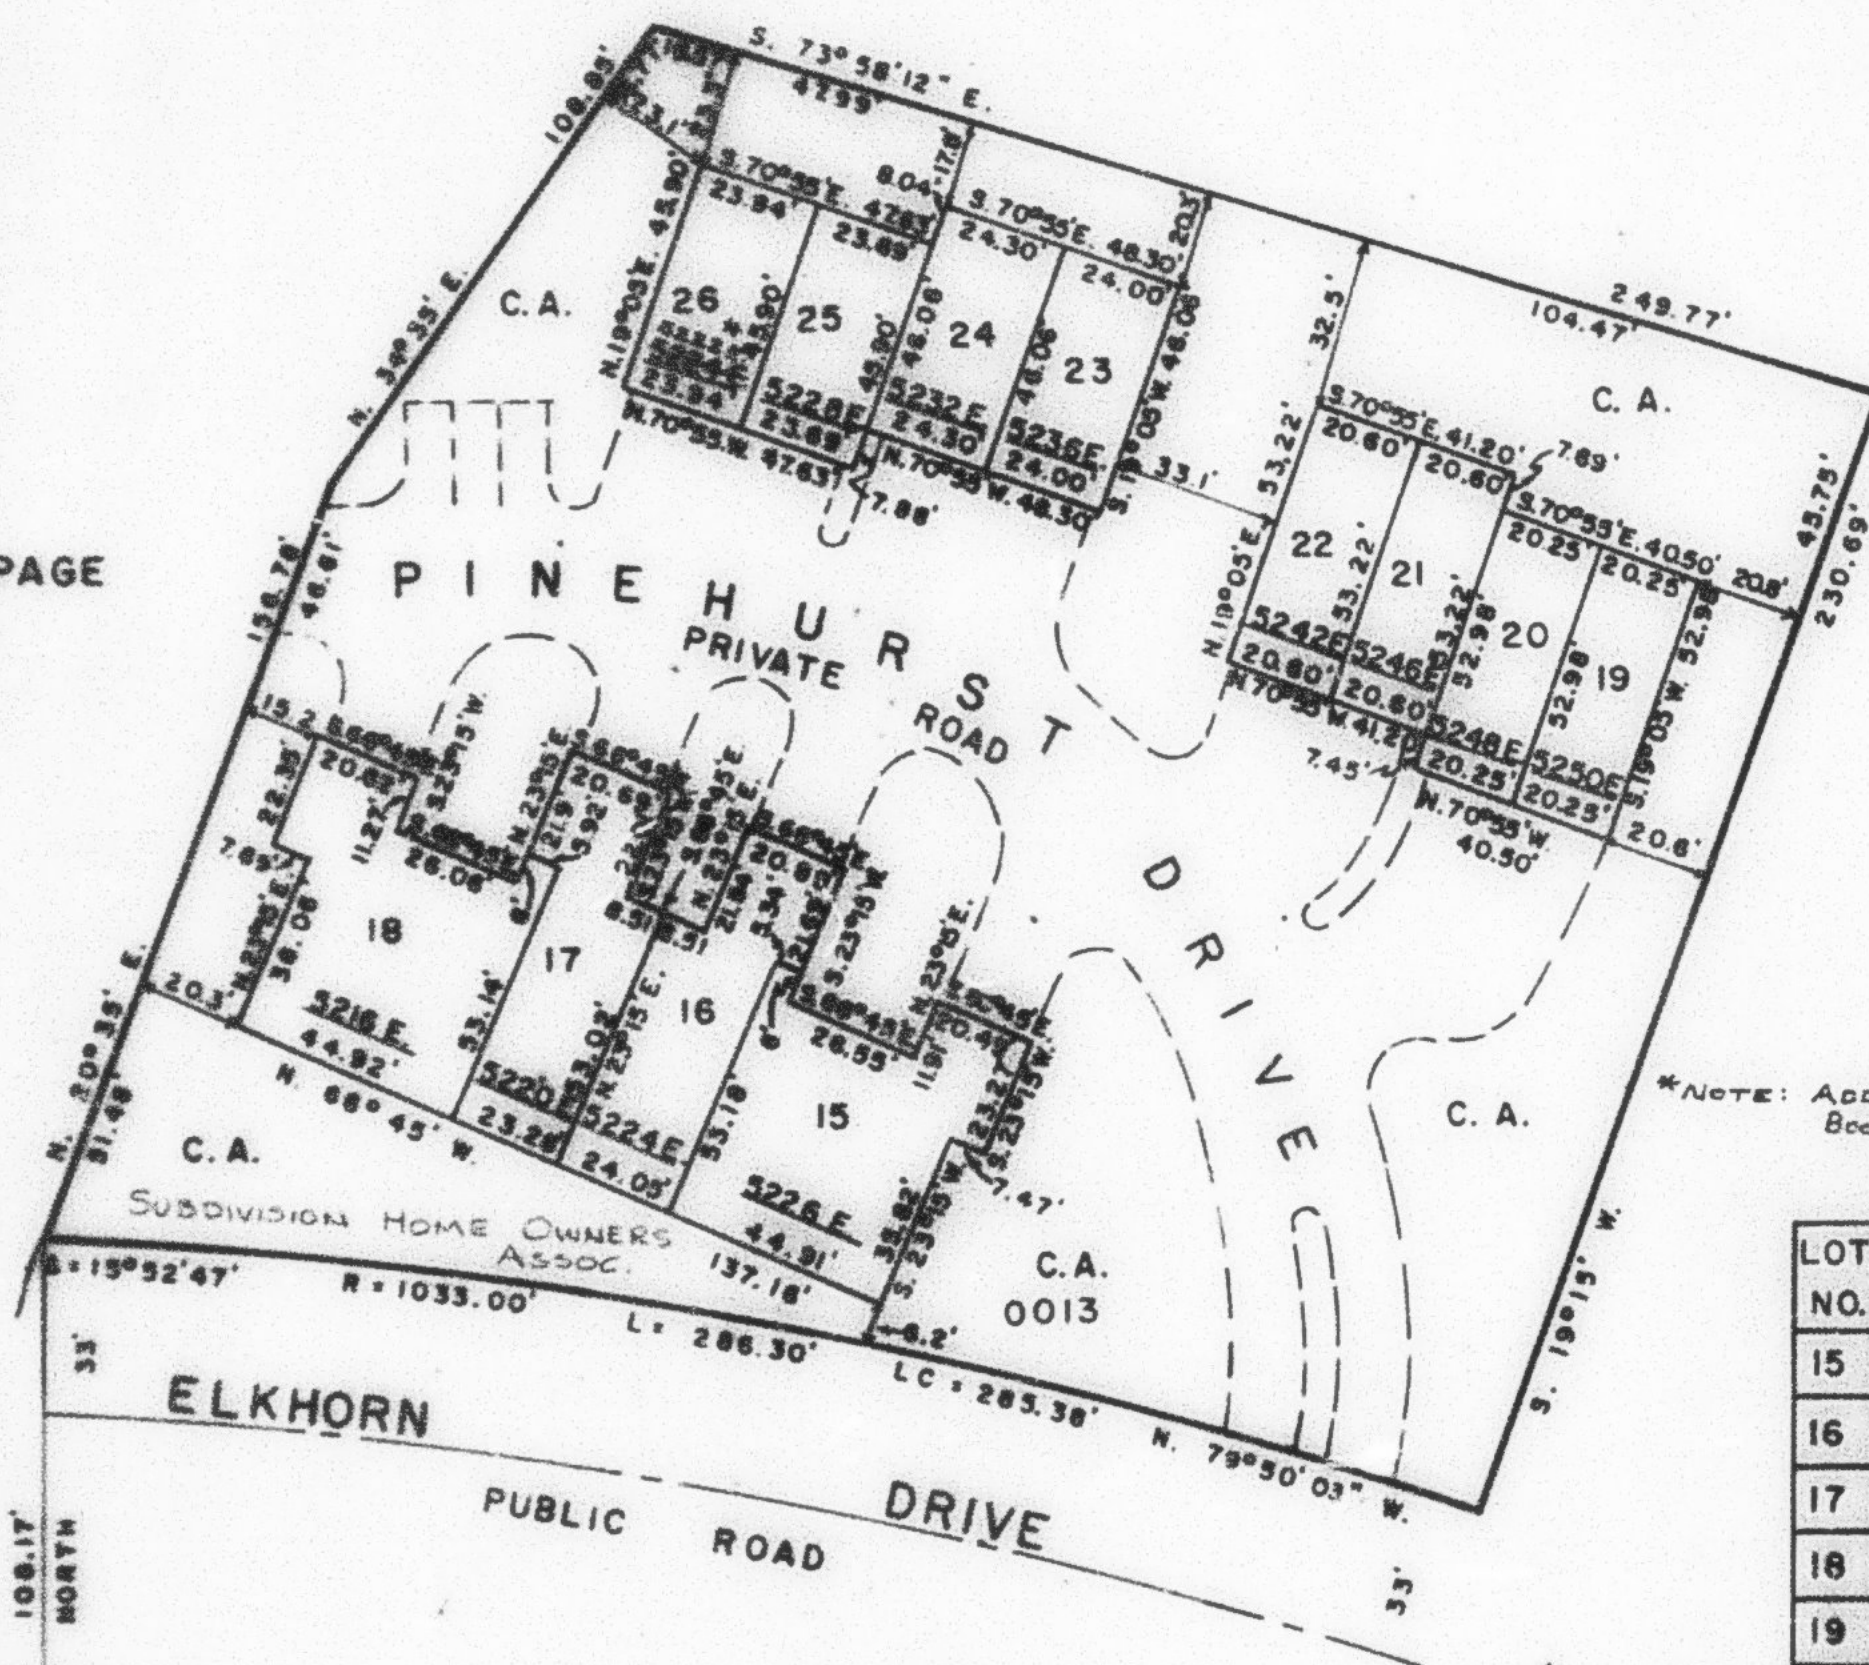

*NOTE: ADDRESS CORRECTED
BOOK 1418 PAGE 392

LOT NO.	SERIAL NO.	NAME OF OWNERSHIP
15	0001 24801	JOHN A. VETTER & WIFE BETTY R.
16	0002 17311	HAROLD R. CAPENER & KAROL H. CAPENER
17	0003 16883	DONALD E. BORGMEIER & WIFE JOANN D.
18	0004 24700	R. COURTNEY HANSON & WIFE BARBARA
19	0005 10781	THOMAS L. HANNUM & WIFE ALIDA J.
20	0006 10731	LARRY W. JOHNSON & WIFE SHAREN A.
21	0007 10960	EDGAR J. DAVIES
22	0008 10960	ANTHONY L. OWENS & PHIL C. HOUSER
23	0009 11061	ROBERT F. BLACKBURN
24	0010 11191	H & P. INVESTMENTS
25	0011 10871	
26	0012 10991	

SEE PAGE 85

FOR COMPLETE ENG. DATA
SEE ORIG. DED. PLAT IN
BOOK 25, PAGE 1.