

PART OF N.E. 1/4 SEC. 22, T.7N., R.1E., S.L.B. & M.
WOLF STAR P.R.U.D. PHASE I-PLAT B

86

WEBER COUNTY, UTAH

TAXING UNIT: 203


SCALE 1" = 40'

PREFIX: 22-086

SEE PAGE 16

SEE PAGE 89

SEE PAGE 16

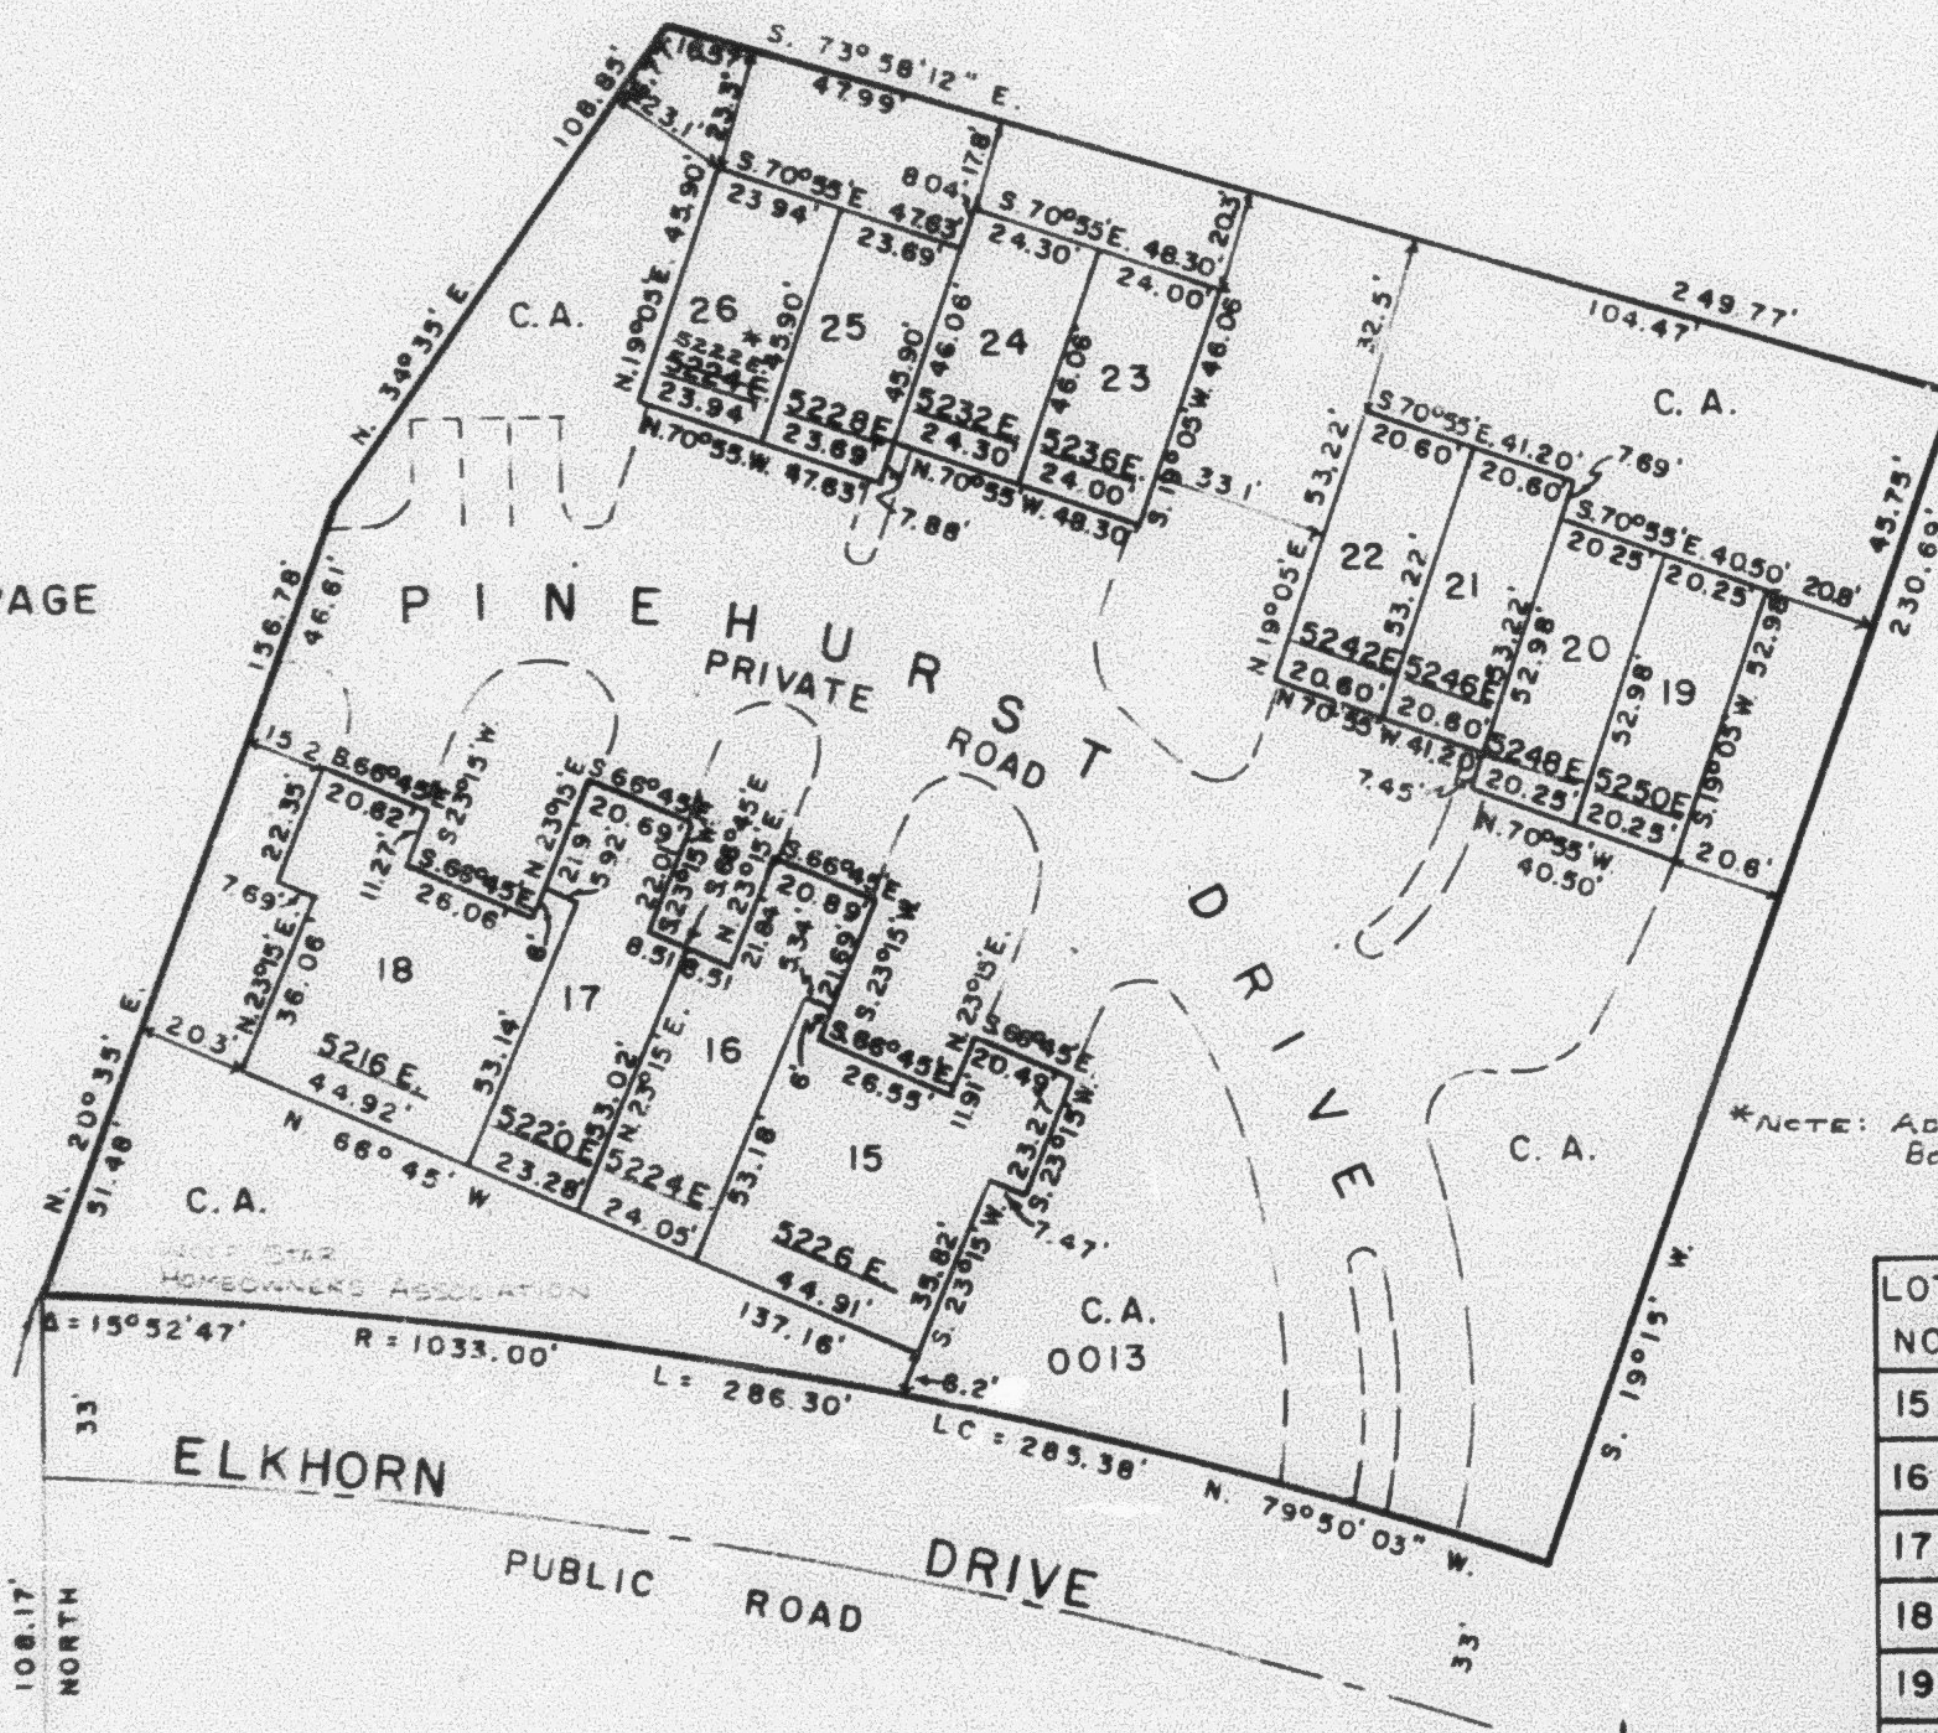

*NOTE: ADDRESS CORRECTED
BOOK 1418 PAGE 392

LOT NO.	SERIAL NO.	NAME OF OWNERSHIP
15	0001	JOHN A. VETTER & WIFE BETTY R.
16	0002	HAROLD R. CAPNER & KAROL H. CAPNER
17	0003	DONALD E. BORGMEIER & WIFE JOANN D.
18	0004	R. COURTNEY HANSON & WIFE BARBARA
19	0005	THOMAS L. HANNUM & WIFE ALIDA J.
20	0006	KEVIN NEIL FORBES & WIFE DARCY C.
21	0007	EDGAR J. DAVIES
22	0008	ANTHONY L. OWENS & PHIL C. HOUSER
23	0009	ROBERT F. BLACKBURN
24	0010	MICHAEL W. PLUMMER
25	0011	HOMER CUTRUBUS, TRUSTEE
26	0012	HOMER CUTRUBUS, TRUSTEE

SEE PAGE 85

FOR COMPLETE ENG. DATA
SEE ORIG. DED. PLAT IN
BOOK 25, PAGE 1.