

PART OF N.E. 1/4 SEC. 22, T.7N., R.1E., S.L.B. & M.
WOLF STAR P.R.U.D. PHASE I - PLAT B

86

WEBER COUNTY, UTAH

TAXING UNIT: 203


SCALE 1" = 40'

PREFIX: 22-086

SEE PAGE 16

SEE PAGE 89

SEE PAGE 16

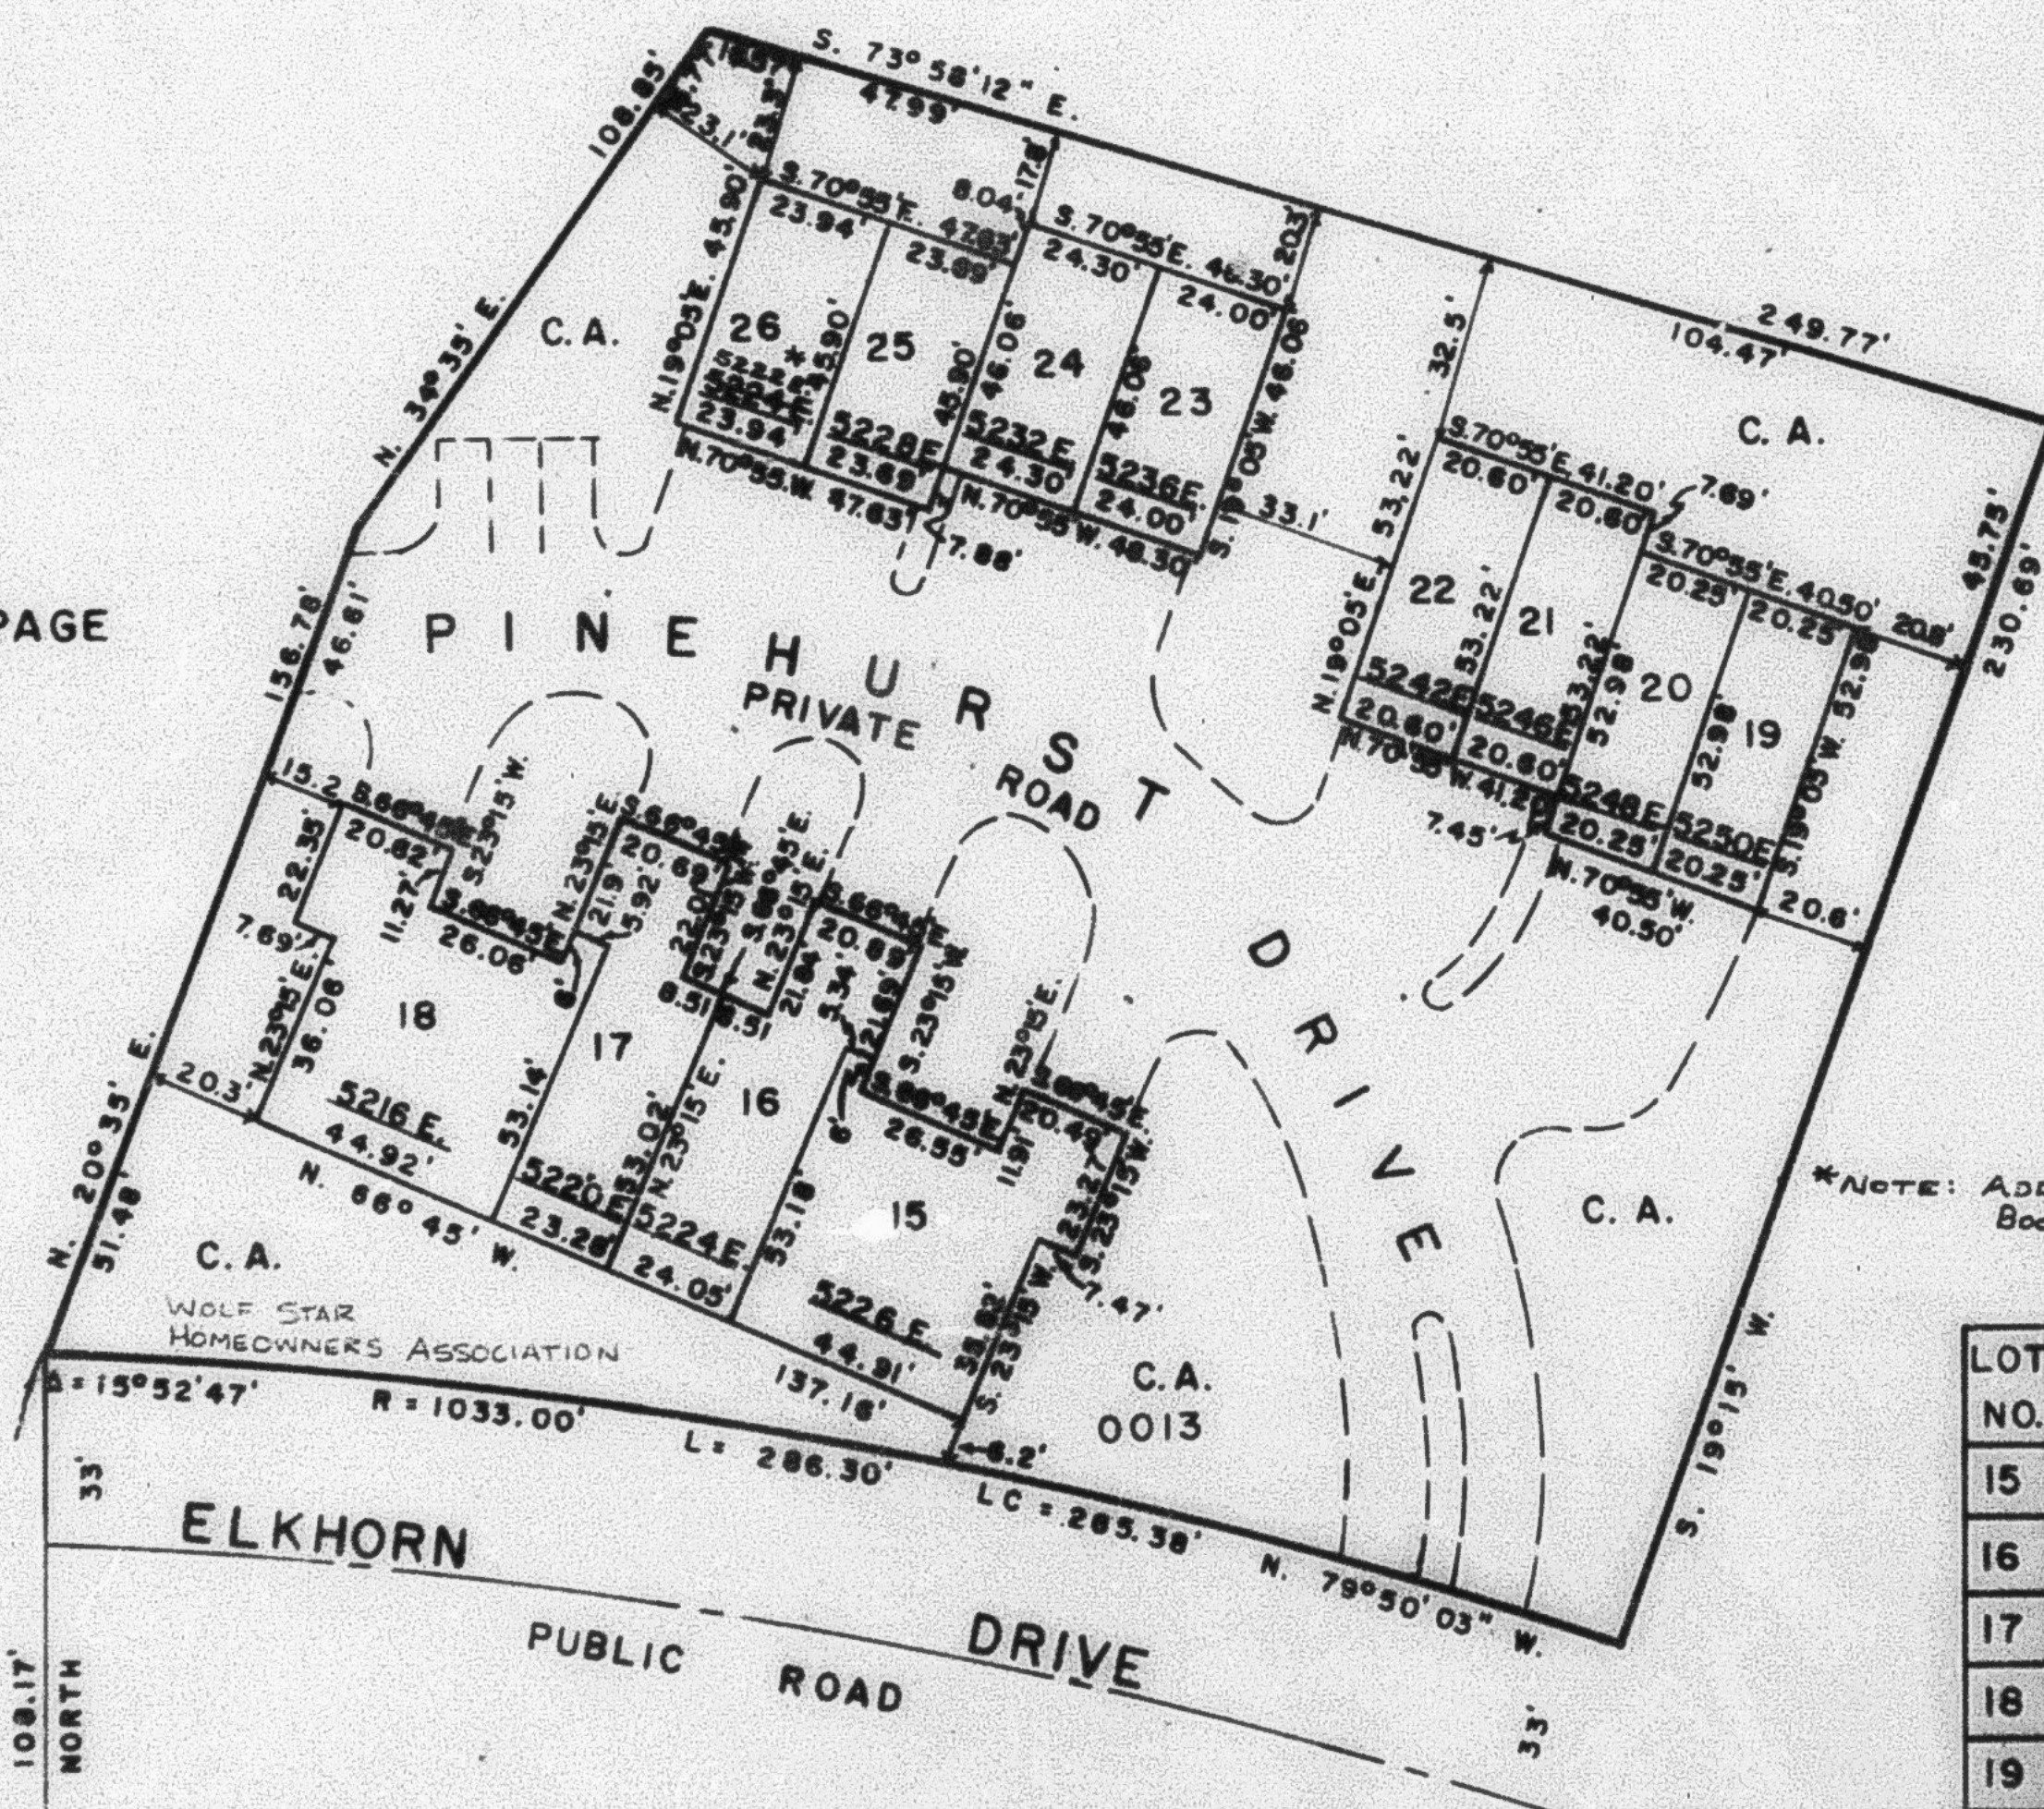

*NOTE: ADDRESS CORRECTED
BOOK 1418 PAGE 992

LOT NO.	SERIAL NO.	NAME OF OWNERSHIP
15	0001 2480	JOHN A. VETTER & WIFE BETTY R.
16	0002 1731	HAROLD R. CAPENER & KAROL H. CAPENER
17	0003 1689	DONALD E. BORGMEIER & WIFE JOANN D.
18	0004 2470	R. COURTNEY HANSON & WIFE BARBARA
19	0005 1073	THOMAS L. HANNUM & WIFE ALIDA J.
20	0006 1073	KEVIN NEIL FORBES & WIFE DARCY C.
21	0007 1096	EDGAR J. DAVIES
22	0008 1096	ANTHONY L. OWENS
23	0009 1105	ROBERT F. BLACKBURN
24	0010 1119	MICHAEL W. PLUMMER
25	0011 1087	NORMA H. THIELKE
26	0012 1088	HOMER CUTRUBUS, TRUSTEE

SEE PAGE 85

FOR COMPLETE ENG. DATA
SEE ORIG. DED. PLAT IN
BOOK 25, PAGE 1.