

PART OF N.E. 1/4 SEC. 22, T.7N., R.1E., S.L.B. & M.

86

WOLF STAR P.R.U.D. PHASE I-PLAT B

WEBER COUNTY, UTAH

TAXING UNIT: 203


SCALE 1" = 40'

PREFIX: 22-086

SEE PAGE 16

SEE PAGE 89

SEE PAGE 16

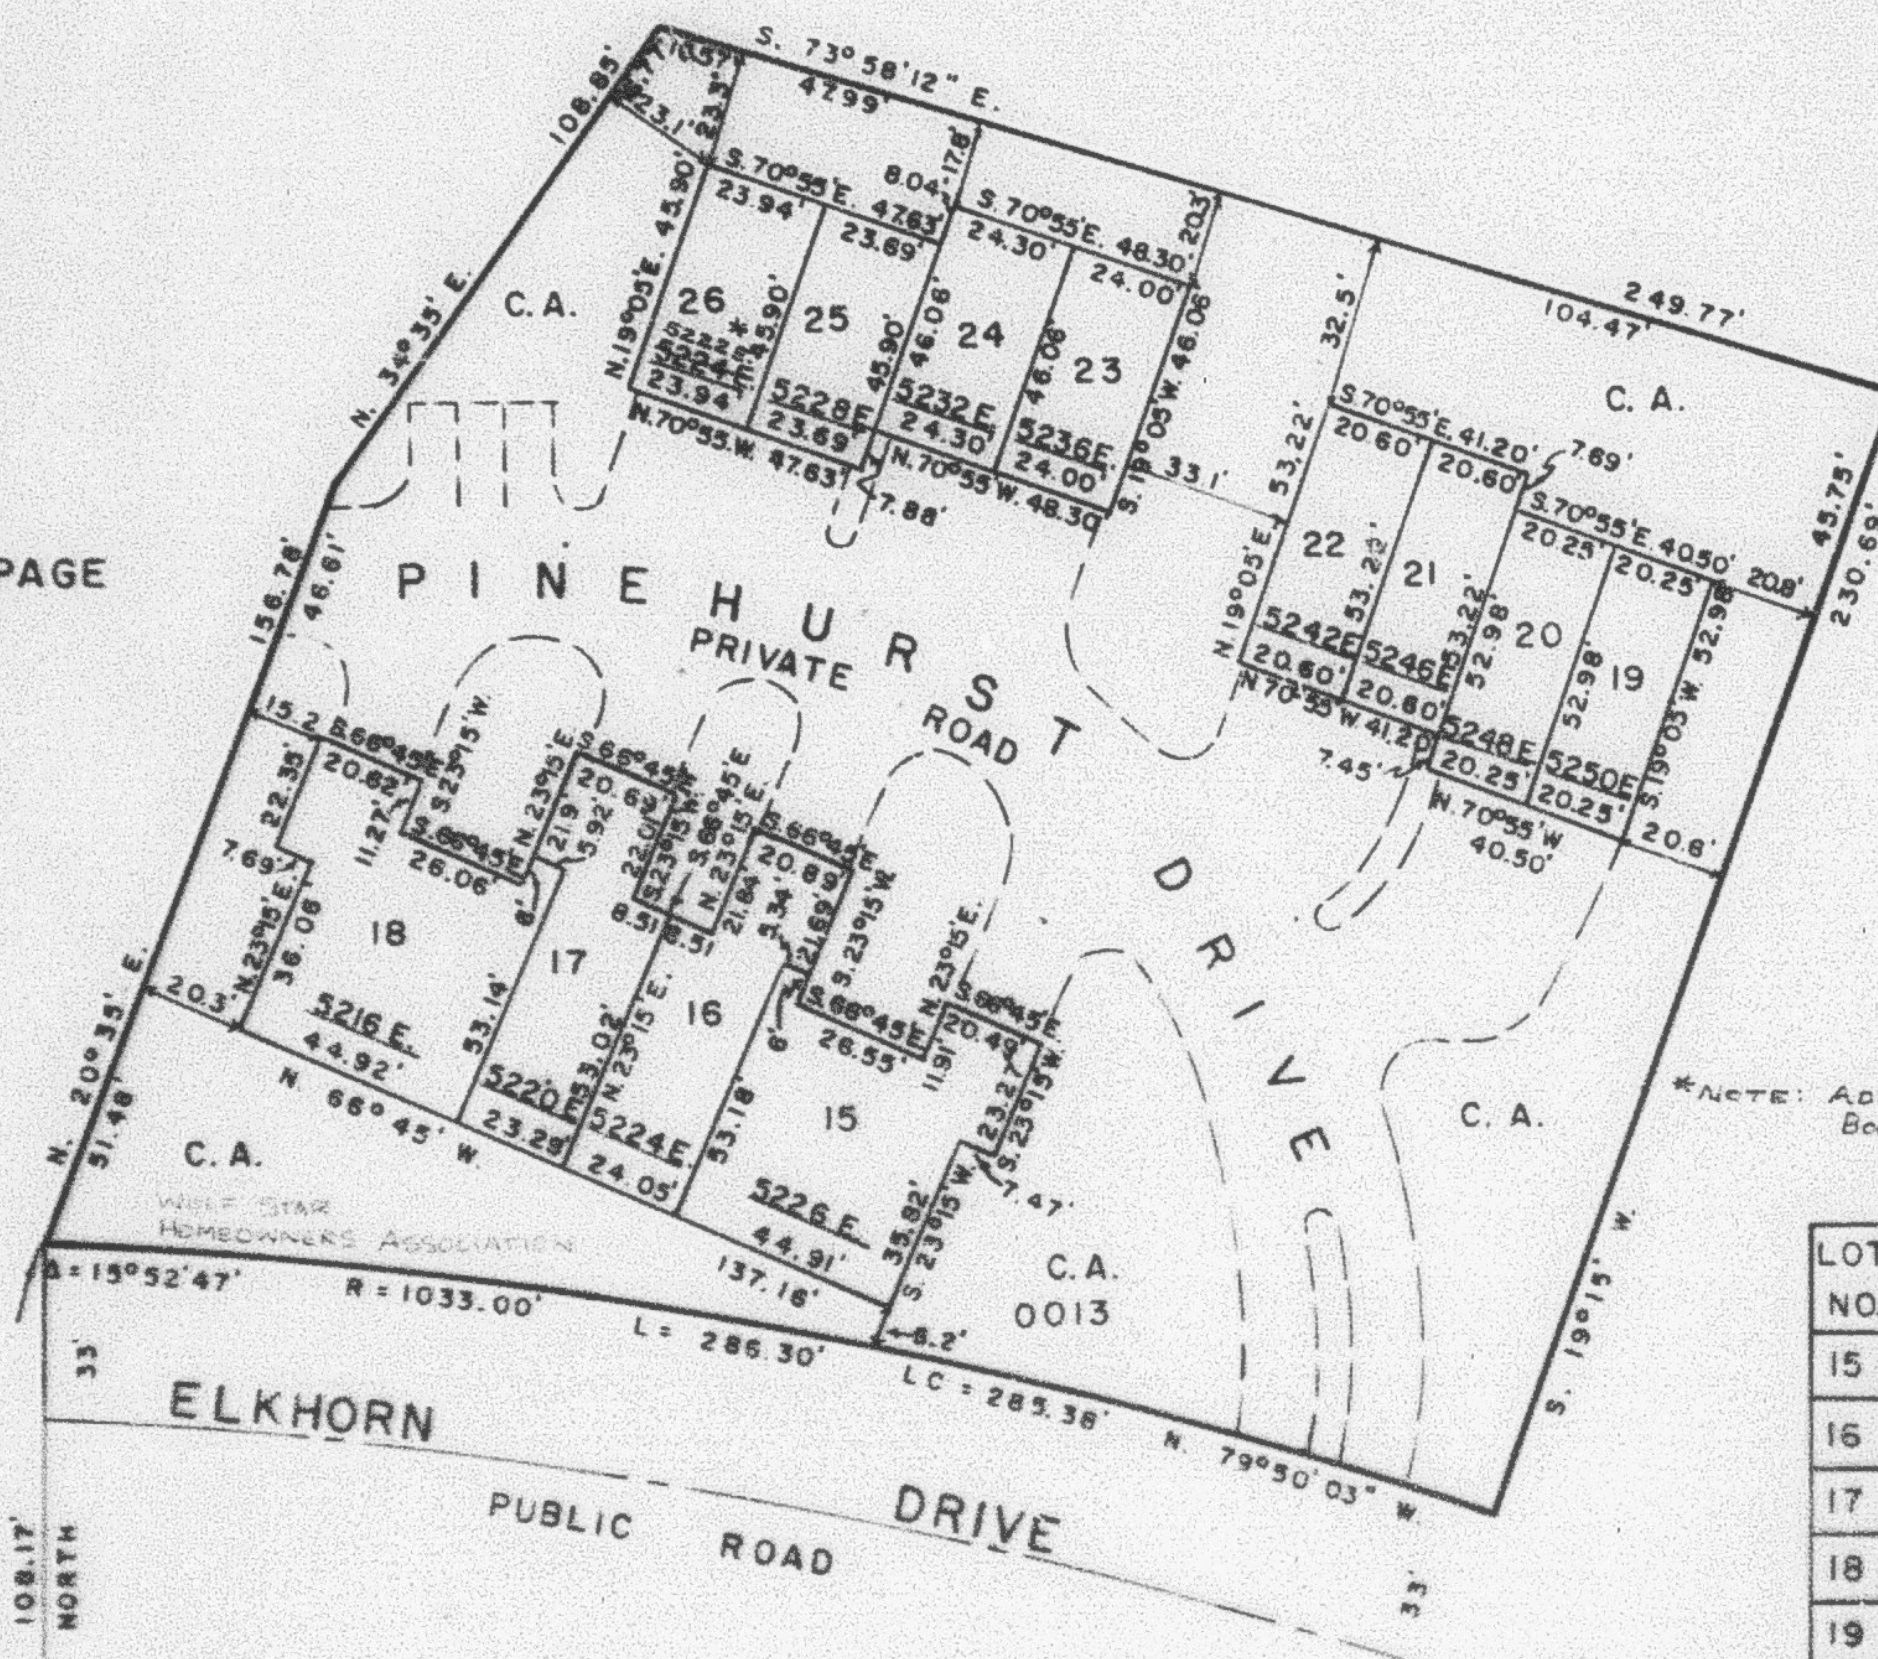

*NOTE: ADDRESS CORRECTED
BOOK 1418 PAGE 992

LOT NO.	SERIAL NO.	NAME OF OWNERSHIP
15	0001	GARY M. HANS & FENNIE A.
16	0002	HAROLD R. CROCKER & KAREN A. CROCKER
17	0003	DONALD E. BORGMEIER & JOANN D.
18	0004	R. COURTNEY HANSON & BARBARA HANSON, TRUSTEES
19	0005	THOMAS L. HANNUM & ALIDA J.
20	0006	KEVIN NILE FORRES & W. LARRY C.
21	0007	AVIATION MATERIALS MANAGEMENT INC.
22	0008	ANTHONY L. OWENS
23	0009	ROBERT F. BLACKBURN
24	0010	MICHAEL W. PLUMMER
25	0011	ROBERT H. THOMPSON
26	0012	HOMER CUTRUBUS TRUSTEE

SEE PAGE 85

FOR COMPLETE ENG. DATA
SEE ORIG. DED. PLAT IN
BOOK 25, PAGE 1.