

PART OF N.E. 1/4 SEC. 22, T.7N., R.1E., S.L.B. & M.
WOLF STAR P.R.U.D. PHASE I-PLAT B

86

TAXING UNIT: 203

WEBER COUNTY, UTAH


SCALE 1" = 40'

PREFIX: 22-086

SEE PAGE 16

SEE PAGE 89

SEE PAGE 16

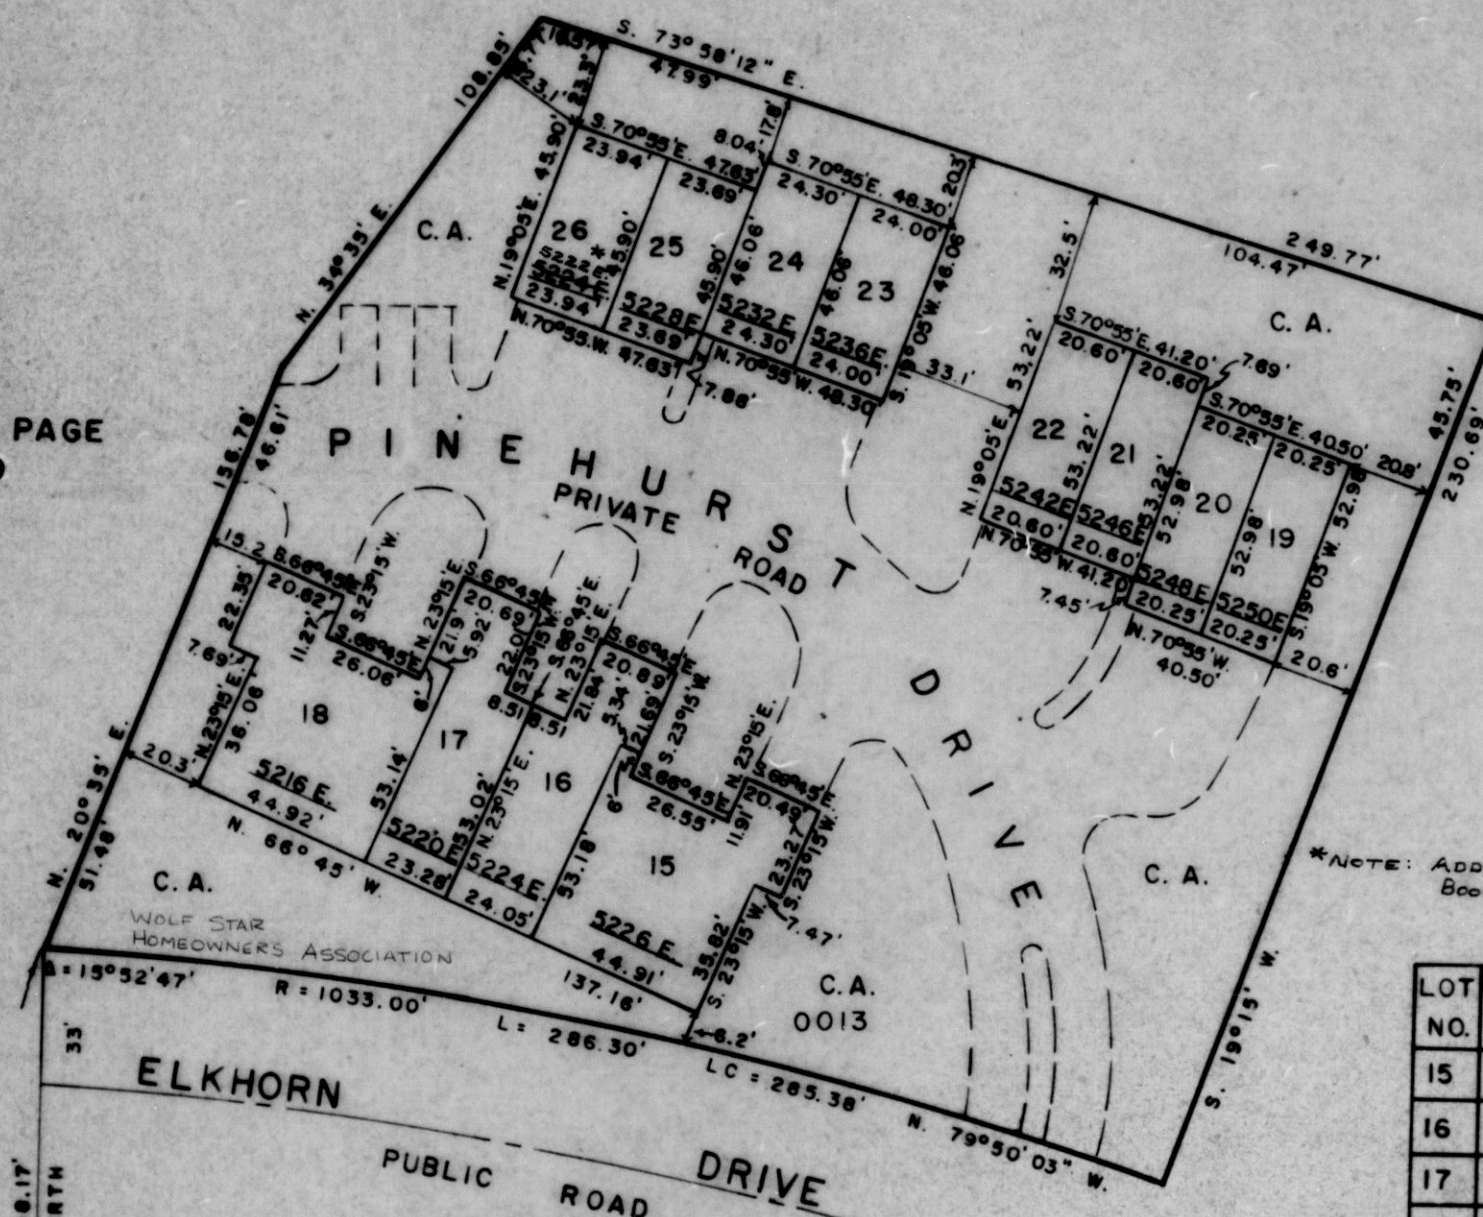

*NOTE: ADDRESS CORRECTED
 BOOK 1418 PAGE 992

LOT NO.	SERIAL NO.	NAME OF OWNERSHIP
15	0001	GARY M. HANSEN & WIFE BONNIE A.
16	0002	HAROLD R. CAPENER & KAROL H. CAPENER
17	0003	DONALD E. BORGMEIER, ET AL TRUSTEES
18	0004	R. COURTNEY HANSON & BARBARA HANSON, TRUSTEES
19	0005	THOMAS L. HANNUM & WIFE ALIDA J.
20	0006	KEVIN NEIL FORBES & WIFE DARCY C.
21	0007	AVIATION MATERIALS MANAGEMENT INC.
22	0008	ANTHONY L. OWENS
23	0009	ROBERT F. BLACKBURN
24	0010	JERRY L. PETERSON
25	0011	NORMA H. THIELKE
26	0012	HOMER CUTRUBUS, TRUSTEE

CENTER OF SEC. 22
 T.7N., R.1E.

FOR COMPLETE ENG. DATA
 SEE ORIG. DED. PLAT IN
 BOOK 25, PAGE 1.

SEE PAGE 85

E 1/4 COR. SEC. 22
 T.7N., R.1E., S.L.B. & M.