

PART OF N.E. 1/4 SEC. 22, T.7N., R.1E., S.L.B. & M.
WOLF STAR P.R.U.D. PHASE I-PLAT B

86

WEBER COUNTY, UTAH

TAXING UNIT 203


SCALE 1" = 40'

PREFIX 22-086

SEE PAGE 16

SEE PAGE 89

SEE PAGE 16

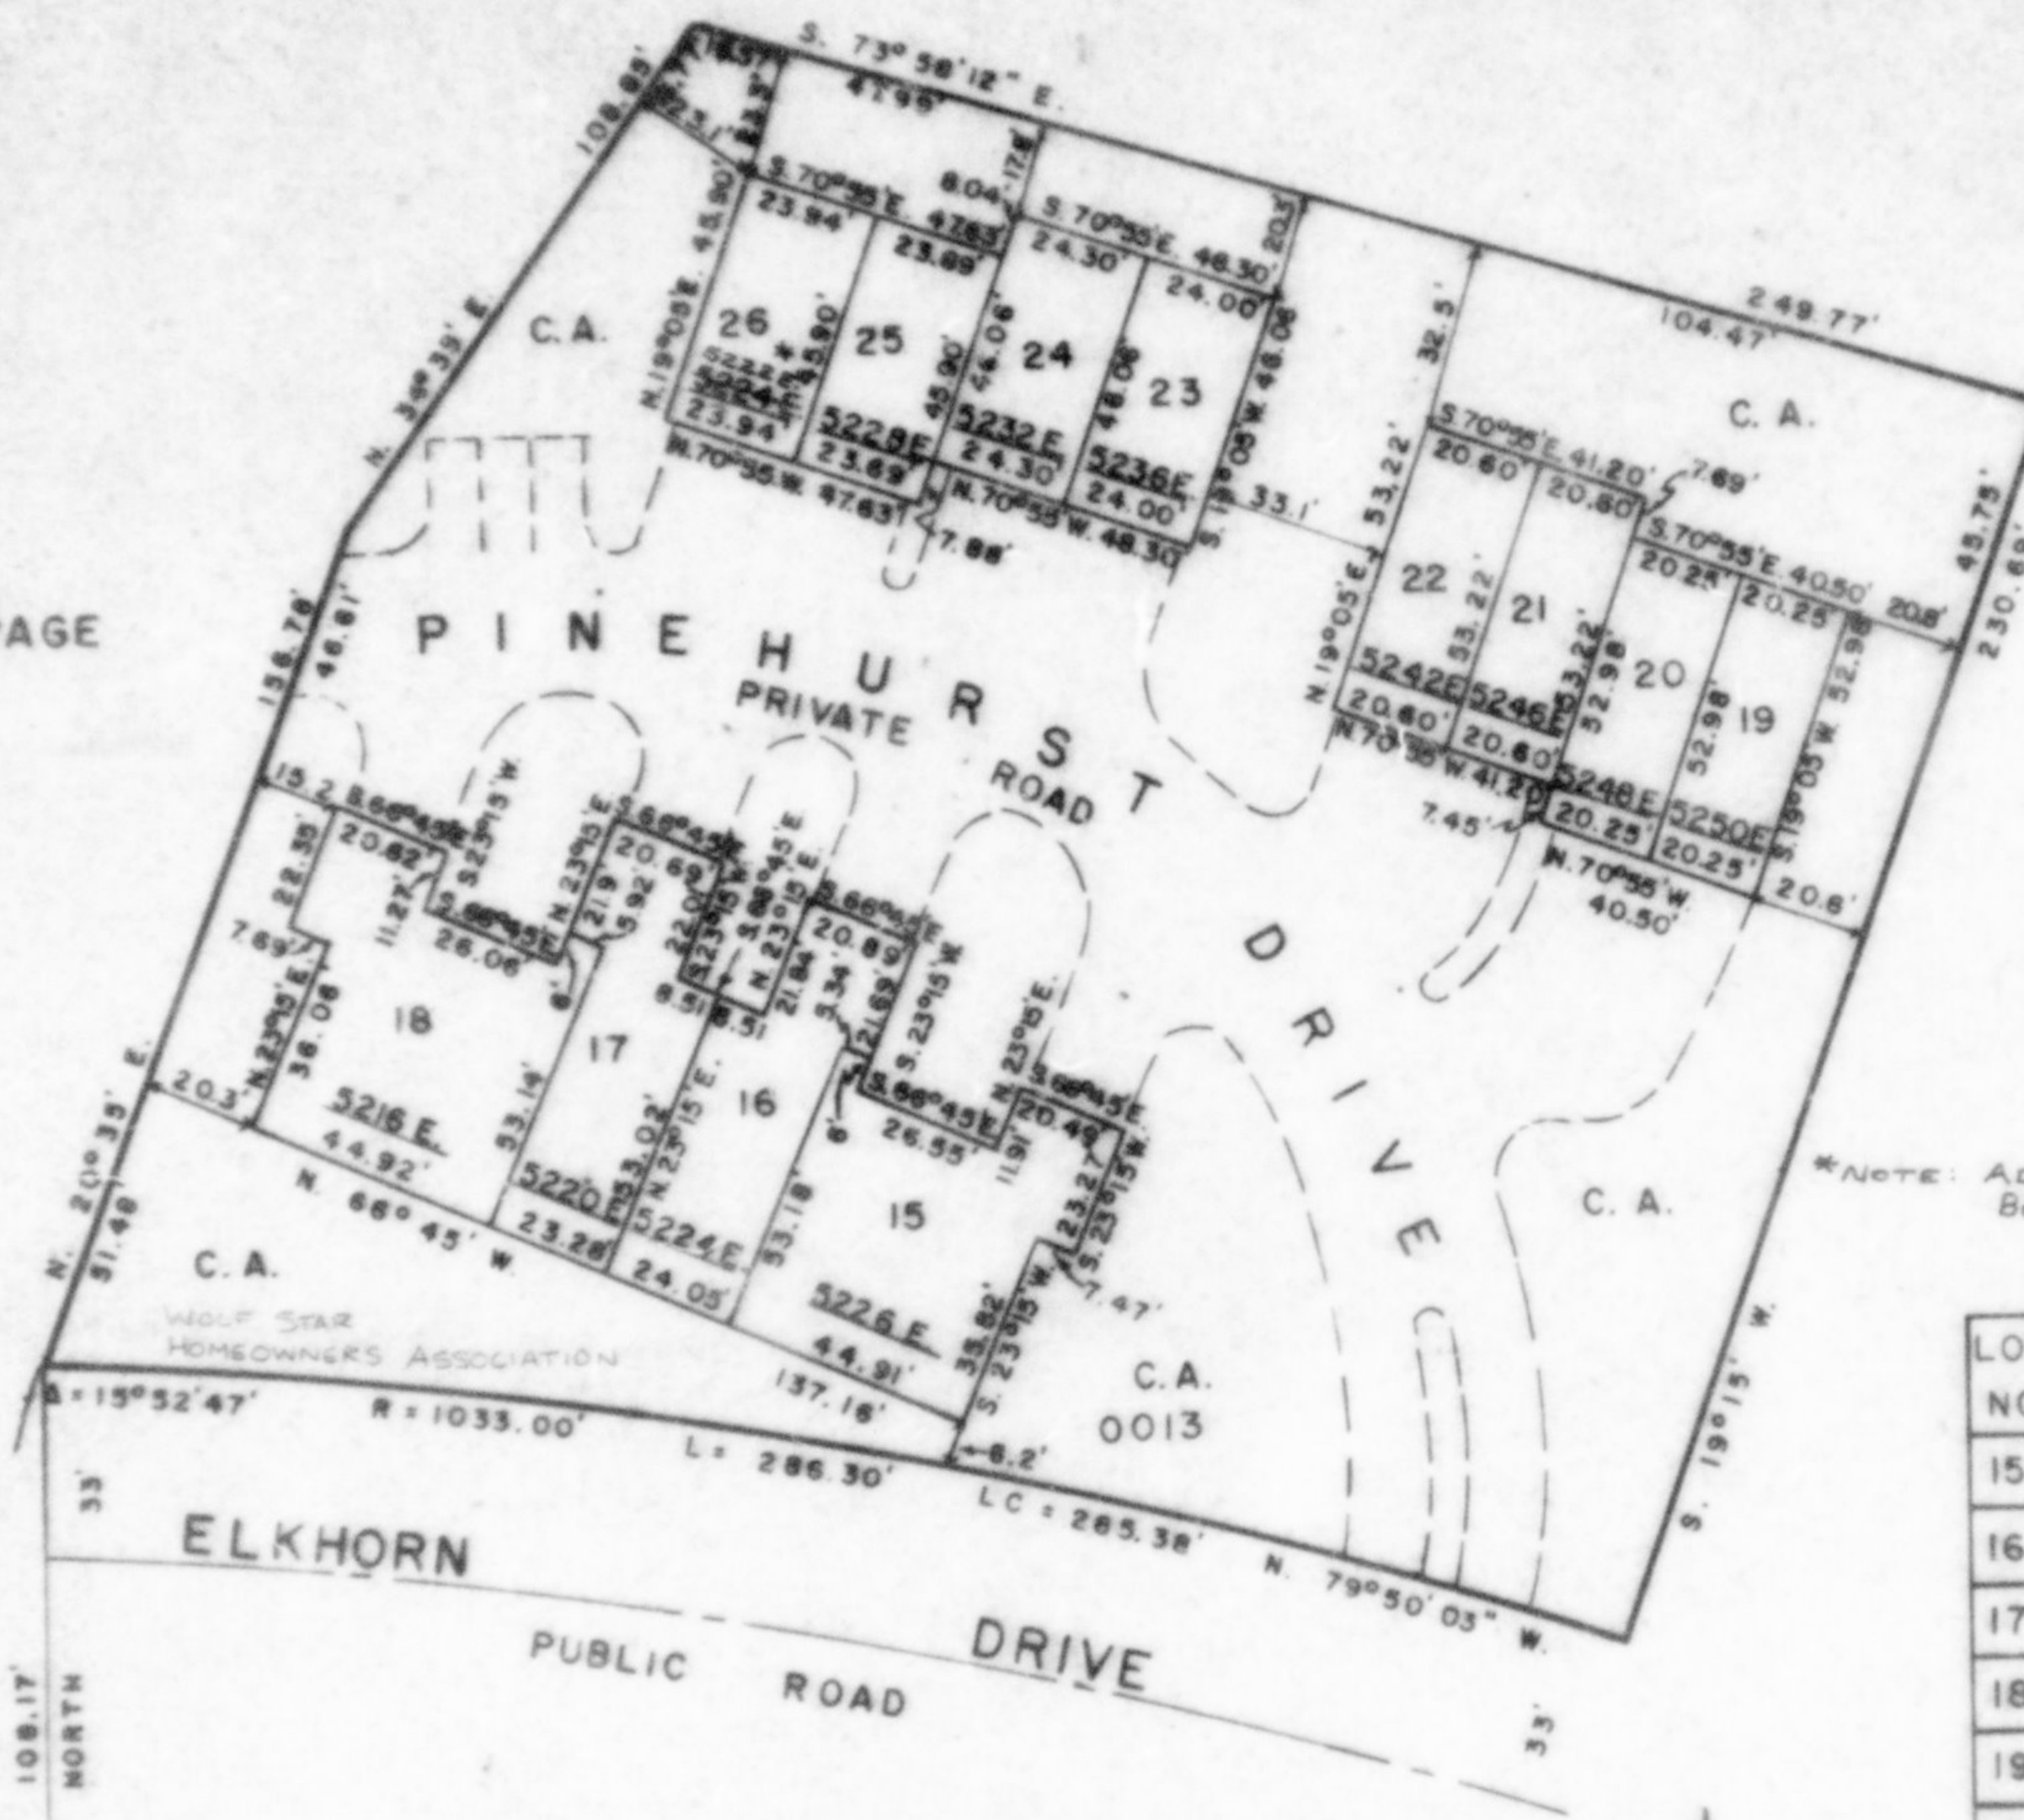

*NOTE: ADDRESS CORRECTED
BOOK 1418 PAGE 992

LOT NO.	SERIAL NO.	NAME OF OWNERSHIP
15	0001 2980	GARY M. HAAS & WIFE BONNIE A.
16	0002 731	HEROLD R. CAPNER & KAREN H. CAPNER
17	0003 1683	DONALD E. BORGMEIER, ET AL TRUSTEES
18	0004 2470	R. COURTNEY HANSON & BARBARA HANSON, TRUSTEES
19	0005 1075	SHARON SCHILLER & STAN J. SCHILLER
20	0006 1078	GERALD MARSHALL & WIFE SOLVA
21	0007 1096	ROBERT W. DAVIS
22	0008 1096	ANTHONY L. OWENS
23	0009 1105	ROBERT F. BLACKBURN
24	0010 1119	JERRY L. PETERSON
25	0011 1087	NORMA H. THIELKE
26	0012 1098	HOMER CUTRUBUS, TRUSTEE

SEE PAGE 85

FOR COMPLETE ENG. DATA
SEE ORIG. DED. PLAT IN
BOOK 25, PAGE 1.