

PART OF THE S.E. 1/4 OF SECTION 29, T.7N., R.1E., S.L.B. & M.
SHANNON BEE ESTATES

IN WEBER COUNTY

TAXING UNIT: 36


SCALE 1" = 60'

SEE PAGE 23-4

TEMPORARY 50' RADIUS TURNAROUND

SEE PAGE 23-4

SEE PAGE 23-4

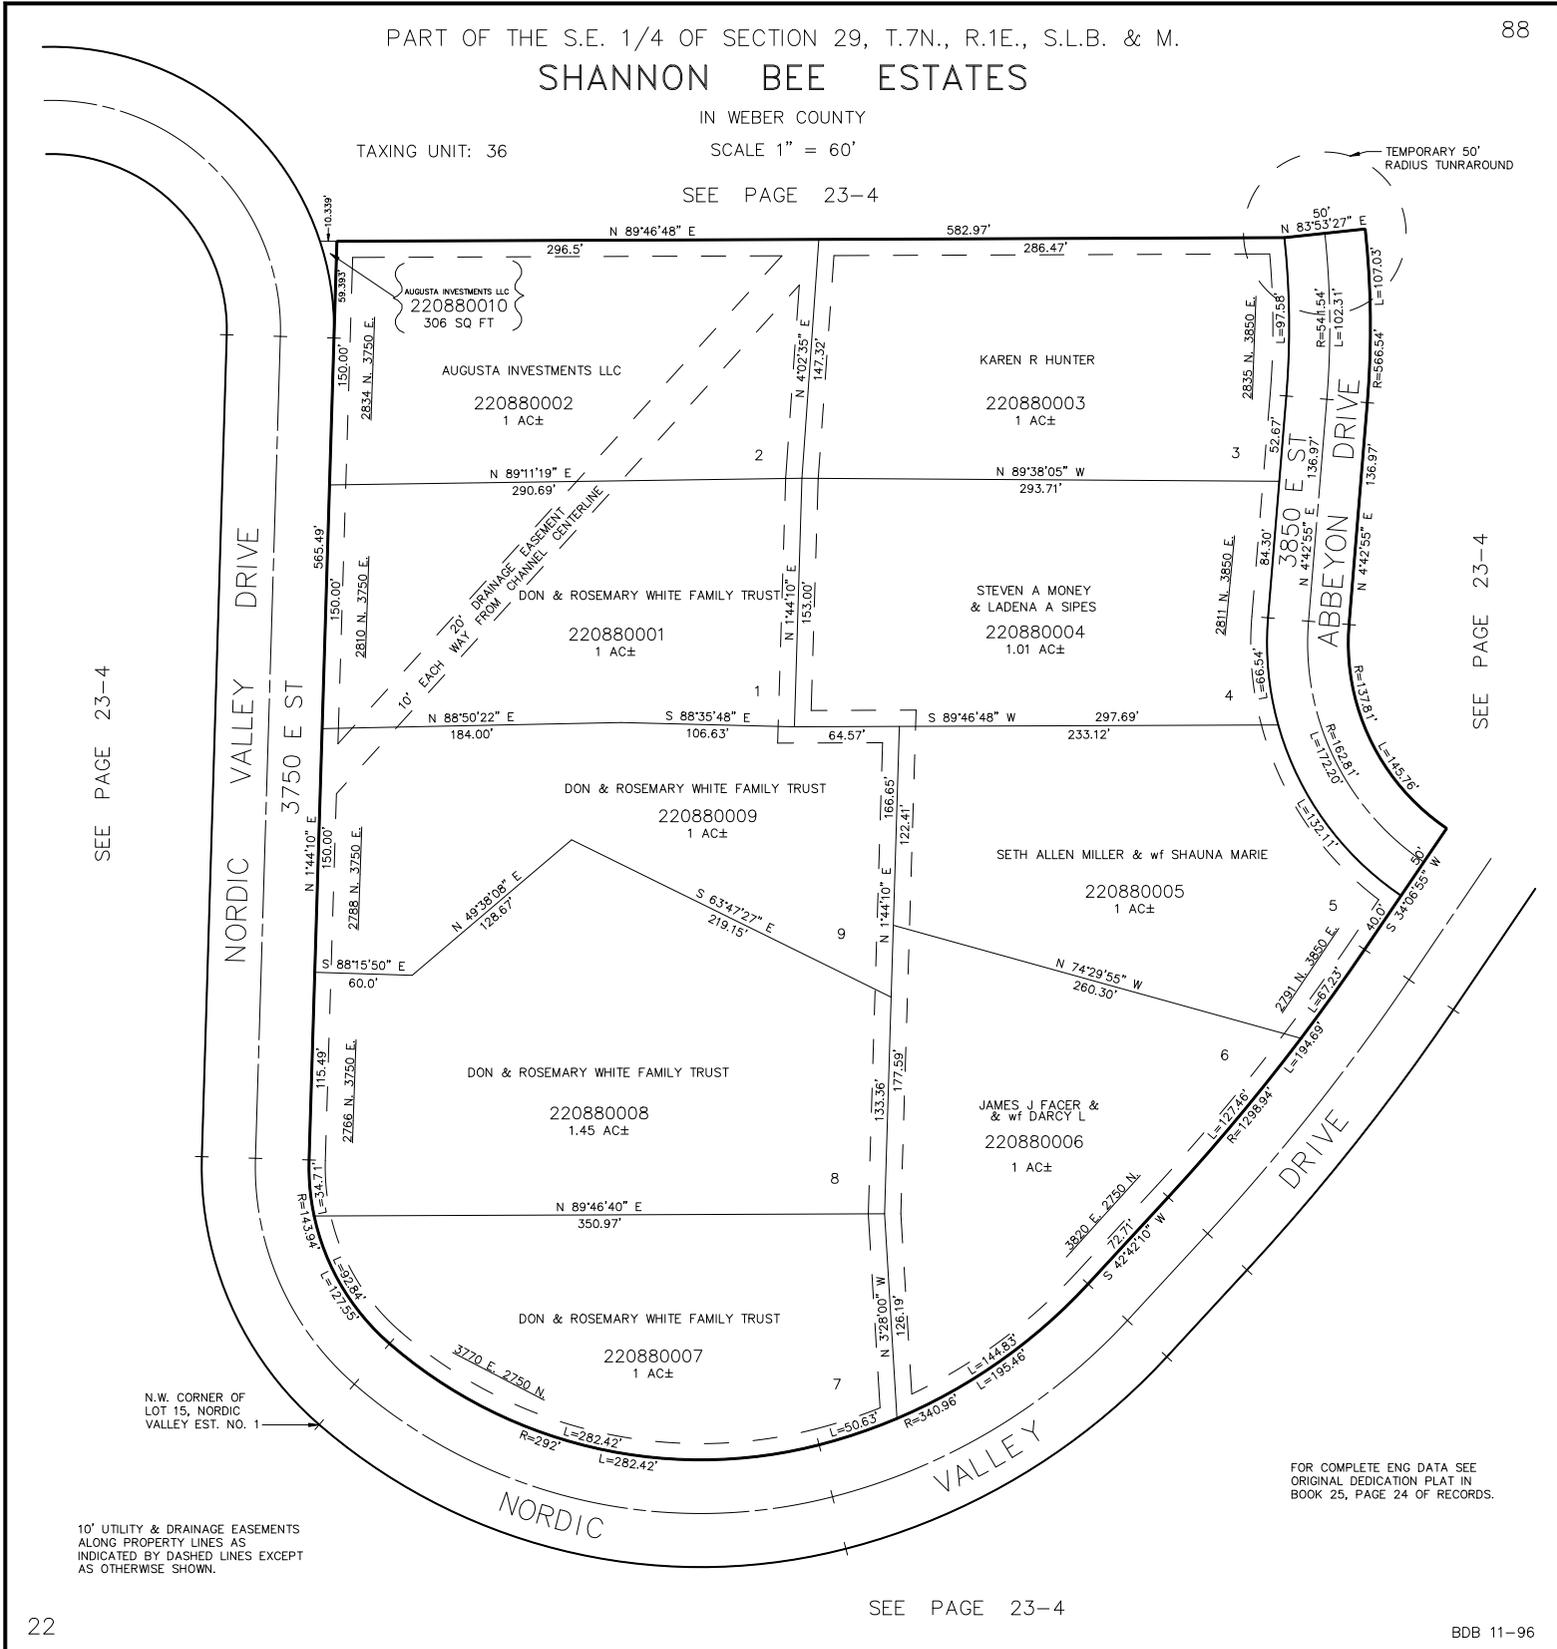

N.W. CORNER OF LOT 15, NORDIC VALLEY EST. NO. 1

10' UTILITY & DRAINAGE EASEMENTS ALONG PROPERTY LINES AS INDICATED BY DASHED LINES EXCEPT AS OTHERWISE SHOWN.

FOR COMPLETE ENG DATA SEE ORIGINAL DEDICATION PLAT IN BOOK 25, PAGE 24 OF RECORDS.