

PART OF N.E. 1/4 SEC. 22, T.7N., R.1E., S.L.B. & M.
WOLF STAR P.R.U.D. PHASE I- PLAT C

89

WEBER COUNTY, UTAH

TAXING UNIT 203


SCALE 1" = 40'

PREFIX 22-089

SEE PAGE 16

SEE PAGE 16

SEE PAGE 86

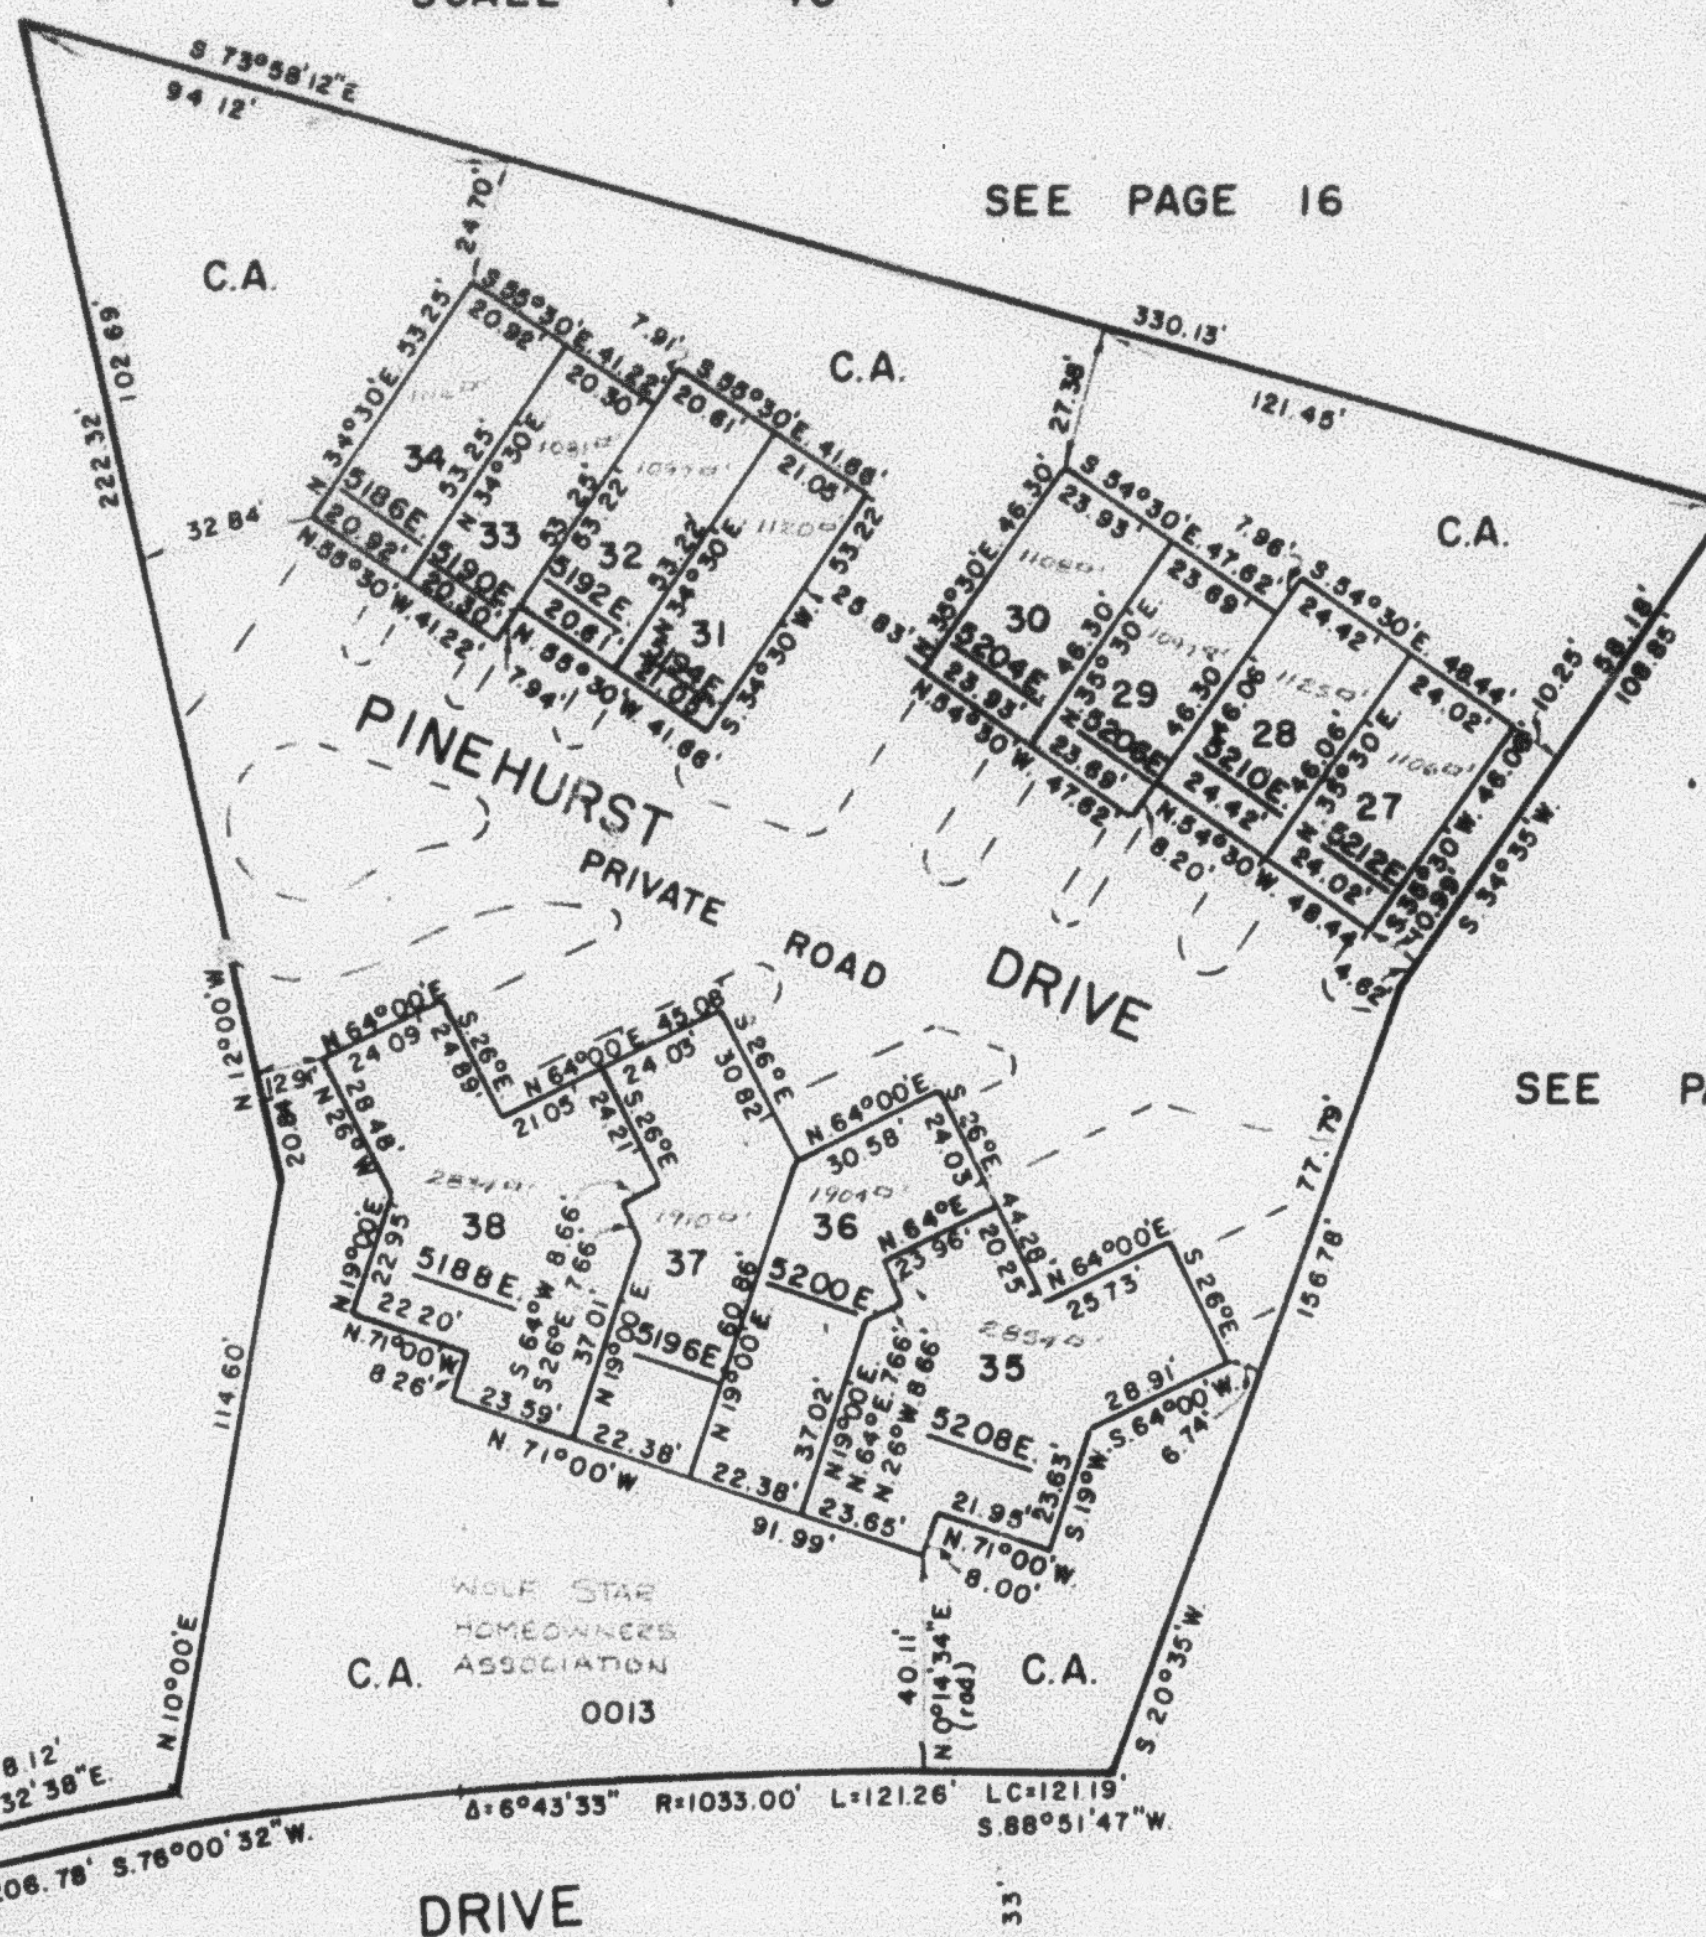

DRIVE

ELKHORN

PUBLIC ROAD

FOR COMPLETE ENG. DATA
SEE ORIG. DED. PLAT IN
BOOK 25, PAGE 37

SEE PAGE 85

LOT NO.	SERIAL NO.	NAME OF OWNERSHIP
27	0001	BRUCE W. CARLIN DPA B. W. INVESTMENTS
28	0002	BLS ANESTHESIA
29	0003	PVH, INC.
30	0004	JOSEPH R. CHRISTOPHER
31	0005	CALVIN D. AGRICOLA & WIFE MARY J.
32	0006	HOMER CUTRUBUS, TRUSTEE
33	0007	JOHN N. THOMAS & WIFE BOBBIE L.
34	0008	MICHAEL J. SIMS & WIFE CHERYL K.
35	0009	WILLIAM L. ROBERTS & WIFE BARBARA W.
36	0010	BABIES CHILDREN FAMILY LIMITED PARTNERSHIP
37	0011	BILLY J. WOOD & WIFE HELEN N.
38	0012	EMMERT E. LUDERMAN & WIFE SHIRLEY M.