

PART OF N.E. 1/4 SEC. 22, T.7N., R.1E., S.L.B. & M.
WOLF STAR P.R.U.D. PHASE I- PLAT C

89

WEBER COUNTY, UTAH

TAXING UNIT: 203


SCALE 1" = 40'

PREFIX: 22-089

SEE PAGE 16

SEE PAGE 16

SEE PAGE 86

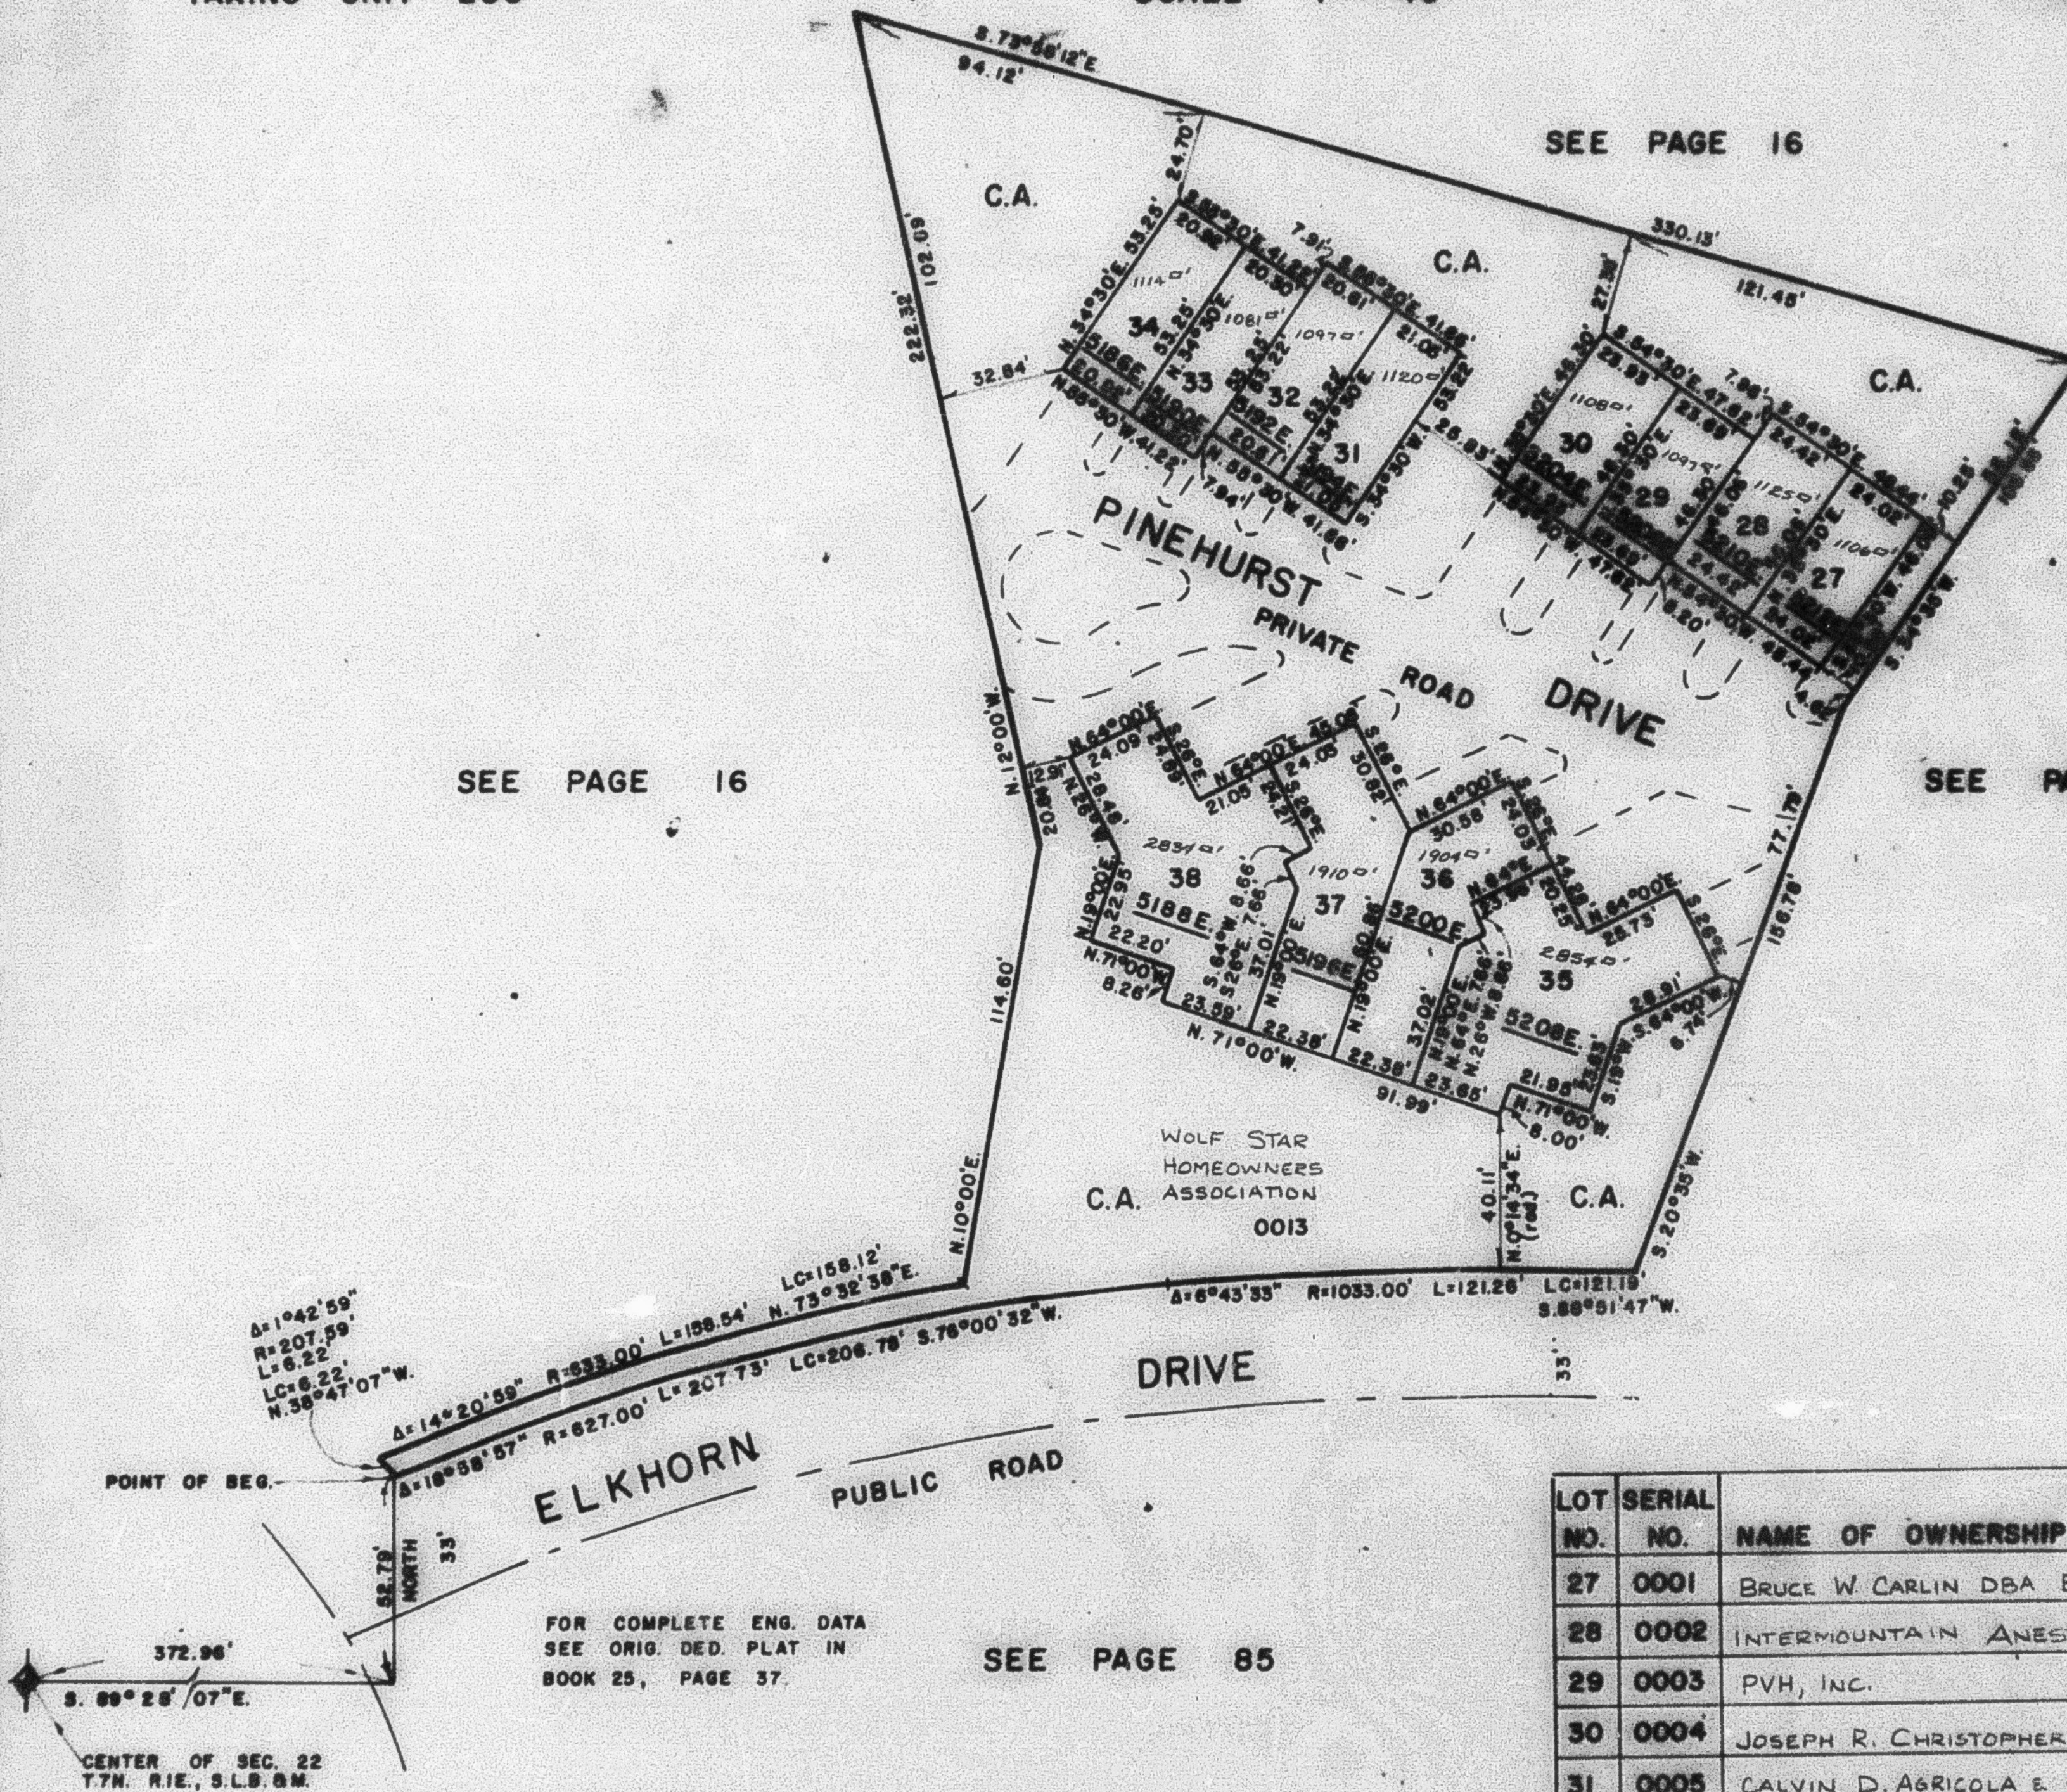

LOT NO.	SERIAL NO.	NAME OF OWNERSHIP
27	0001	BRUCE W. CARLIN DBA B. W. INVESTMENTS
28	0002	INTERMOUNTAIN ANESTHESIA ETAL
29	0003	PVH, INC.
30	0004	JOSEPH R. CHRISTOPHER
31	0005	CALVIN D. AGRICOLA & Wf MARY J.
32	0006	HOMER CUTRUBUS, TRUSTEE
33	0007	STEVEN R. THOMAS
34	0008	MICHAEL J. SIMS & Wf CHERYL K.
35	0009	WILLIAM L. ROBERTS & Wf BARBARA W.
36	0010	BABILIS CHILDREN FAMILY LIMITED PARTNERSHIP
37	0011	BILLY J. WOOD & Wf HELEN N.
38	0012	EMMERT E. LUDEMAN & Wf SHIRLEY M.