

PART OF N.E. 1/4 SEC. 22, T.7N., R.1E., S.L.B. & M.
WOLF STAR P.R.U.D. PHASE I- PLAT C

WEBER COUNTY, UTAH

TAXING UNIT 203


SCALE 1" = 40'

PREFIX 22-089

SEE PAGE 16

SEE PAGE 16

SEE PAGE 86

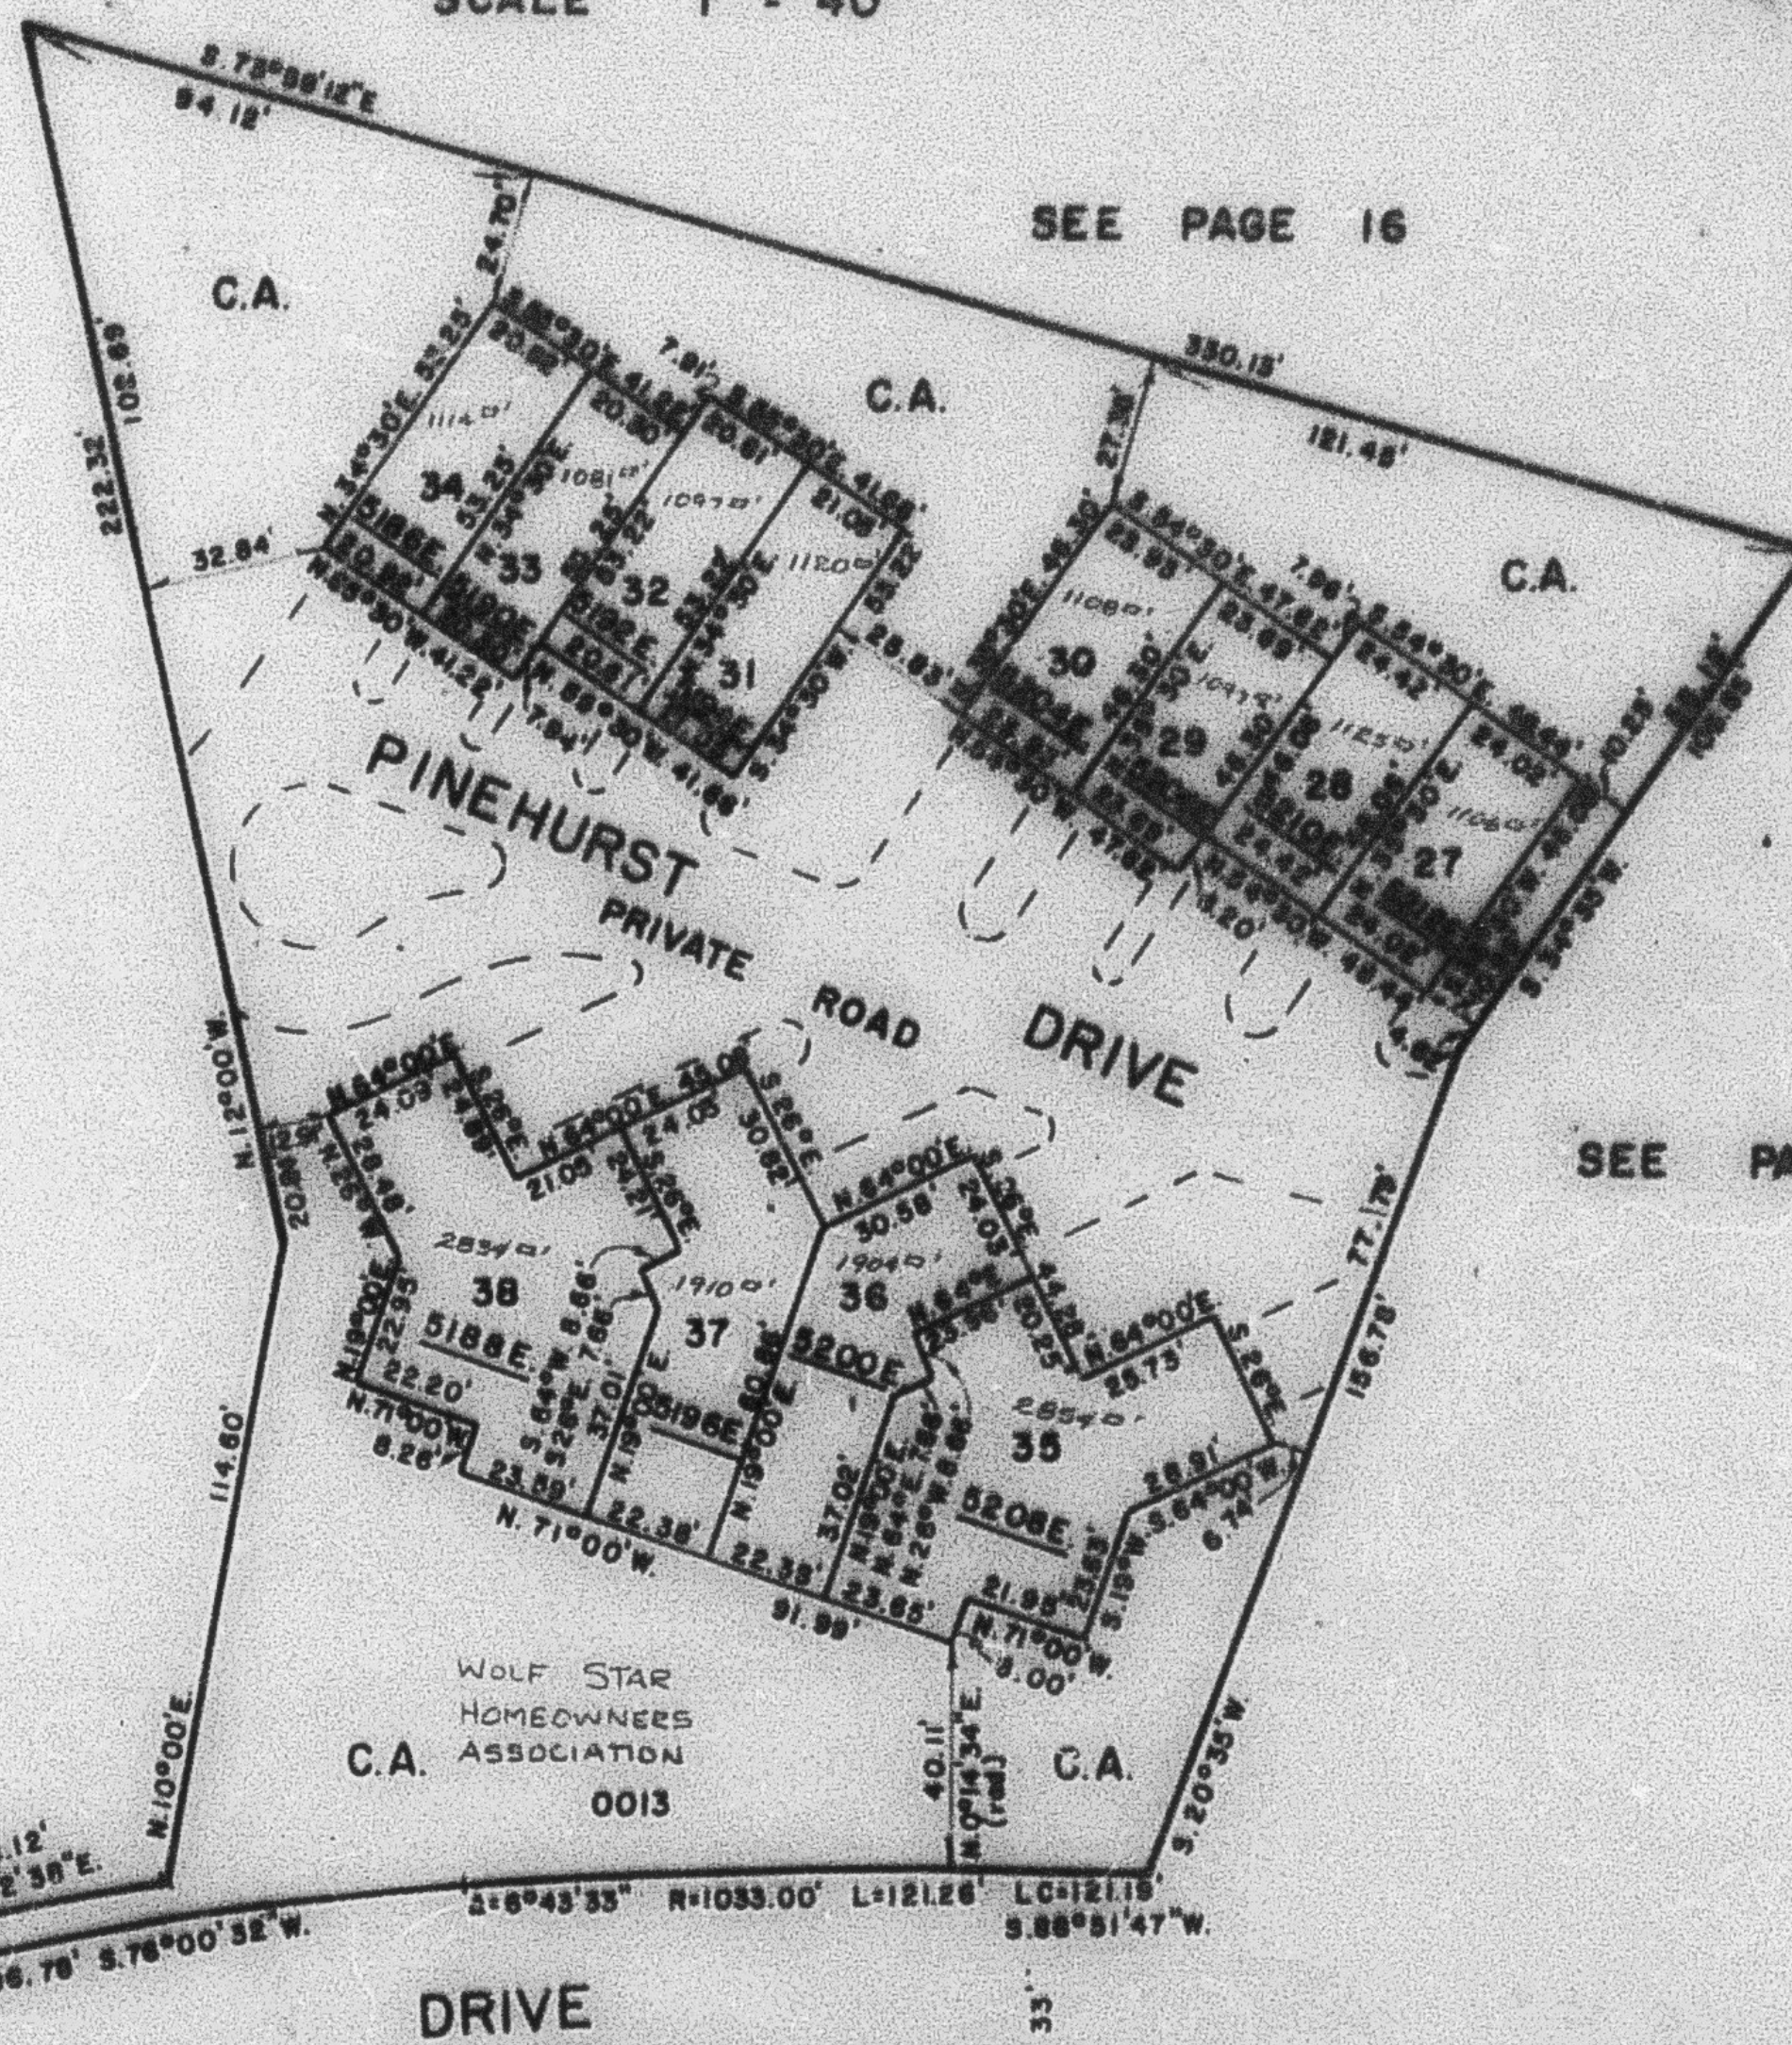

FOR COMPLETE ENG. DATA
 SEE ORIG. DED. PLAT IN
 BOOK 25, PAGE 37

SEE PAGE 85

LOT NO.	SERIAL NO.	NAME OF OWNERSHIP
27	0001	BRUCE W. CARLIN DBA B. W. INVESTMENTS
28	0002	BASIN ANESTHESIA
29	0003	PVH, INC.
30	0004	JOSEPH R. CHRISTOPHER
31	0005	PATRICIA ANN A. LANGRACK, TRUSTEE
32	0006	HOMER CUTRUBUS, TRUSTEE
33	0007	STEVEN R. THOMAS
34	0008	MICHAEL J SIMS & WIFE CHERYL K.
35	0009	WILLIAM L. ROBERTS & WIFE BARBARA W.
36	0010	BABILIS CHILDREN FAMILY LIMITED PARTNERSHIP
37	0011	BILLY J. WOOD & WIFE HELEN N.
38	0012	EMBERT E. LYDENMAN & WIFE SHIRLEY M.