


PART OF N.E. 1/4 SEC. 22, T.7N., R.1E., S.L.B. & M.
WOLF STAR P.R.U.D. PHASE I-PLAT C

WEBER COUNTY, UTAH

TAXING UNIT: 203

SCALE 1" = 40'

PREFIX: 22-089

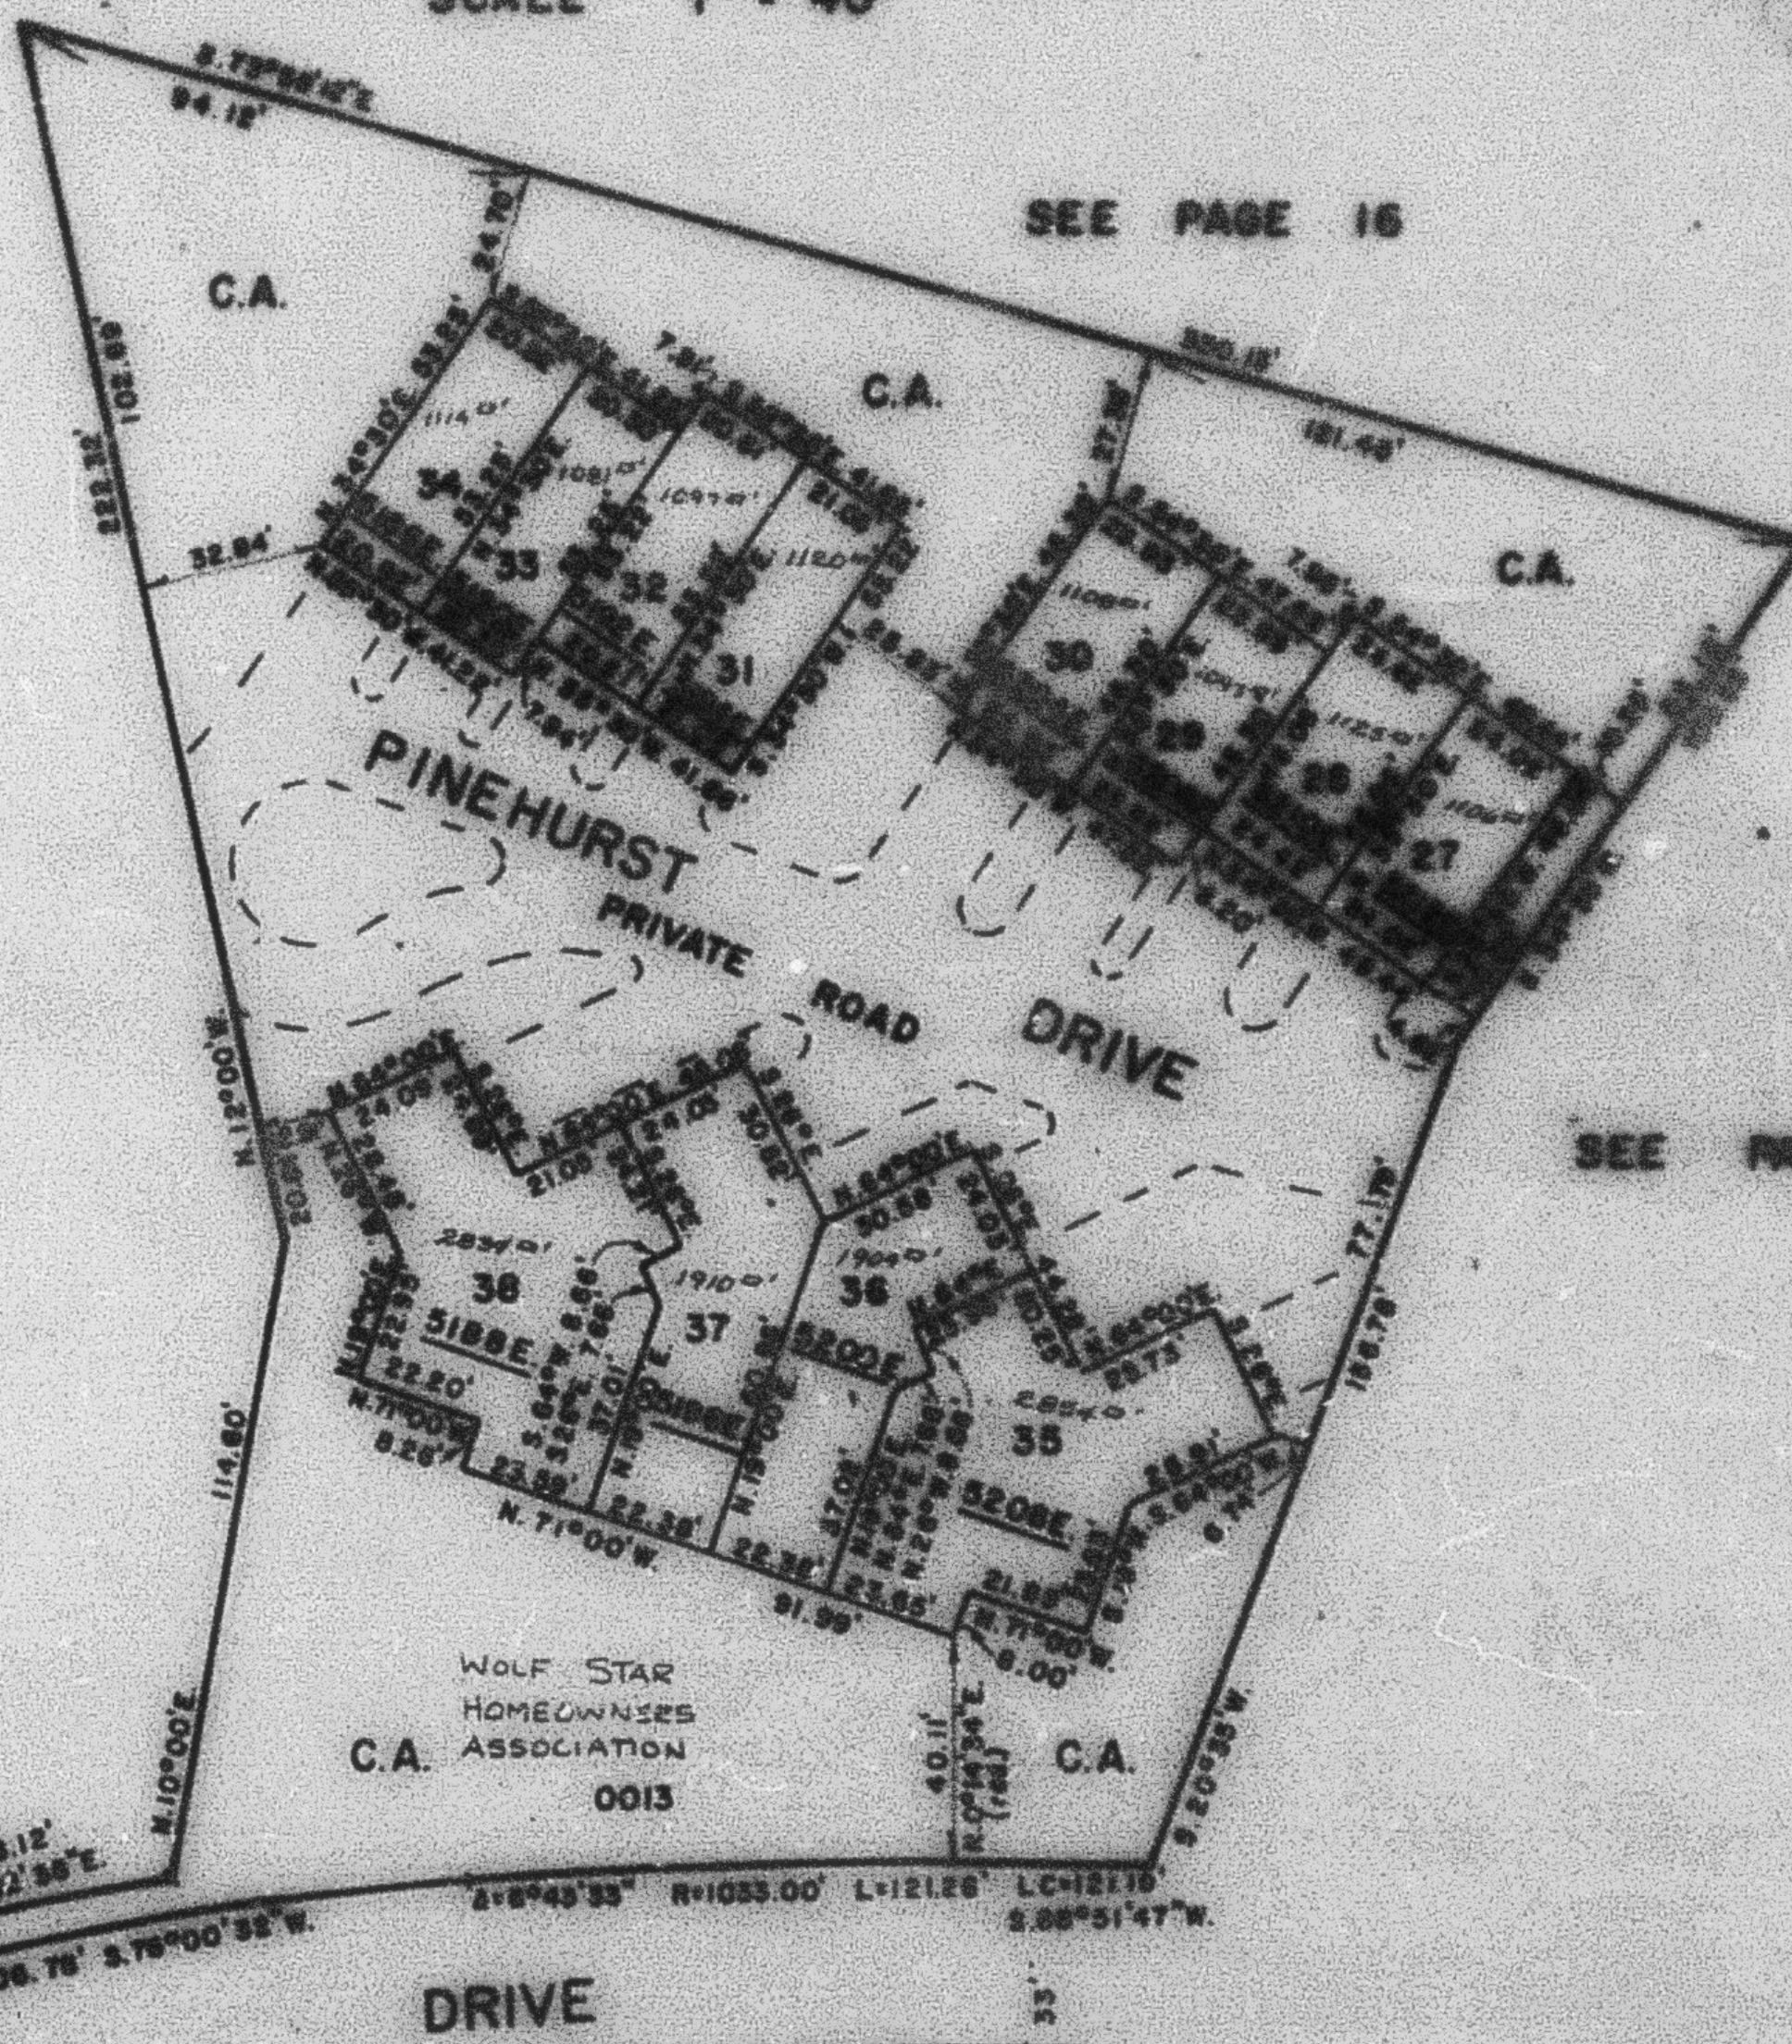

SEE PAGE 16

SEE PAGE 86

SEE PAGE 85

LOT NO.	SERIAL NO.	NAME OF OWNERSHIP
27	0001	BRUCE W. CARLIN DBA B.W. INVESTMENTS
28	0002	J.D.M. INC.
29	0003	ANDREA D. HARTMAN
30	0004	JOSEPH R. CHRISTOPHER
31	0005	PATRICIA ANN A. LANGRICK, TRUSTEE
32	0006	INGERBORG ZAUN GLOVER
33	0007	STEVEN R. THOMAS
34	0008	MICHAEL J. SIMS & WIFE CHERYL K.
35	0009	WILLIAM L. ROBERTS & WIFE BARBARA W.
36	0010	BASILIS CHILDREN FAMILY LIMITED PARTNERSHIP
37	0011	BILLY J. WOOD & WIFE HELEN M.
38	0012	RAY K. TEENTHAM & WIFE DIANNA

372.86'
 S. 89° 26' 07" E.
 CENTER OF SEC. 22
 T.7N. R.1E., S.L.B. & M.

FOR COMPLETE ENG. DATA
 SEE ORIG. DED. PLAT IN
 BOOK 25, PAGE 37.