

PART OF N.E. 1/4 SEC. 22, T.7N., R.1E., S.L.B. & M.
WOLF STAR P.R.U.D. PHASE I-PLAT C


89

WEBER COUNTY, UTAH

TAXING UNIT: 203

SCALE 1" = 40'

PREFIX: 22-089

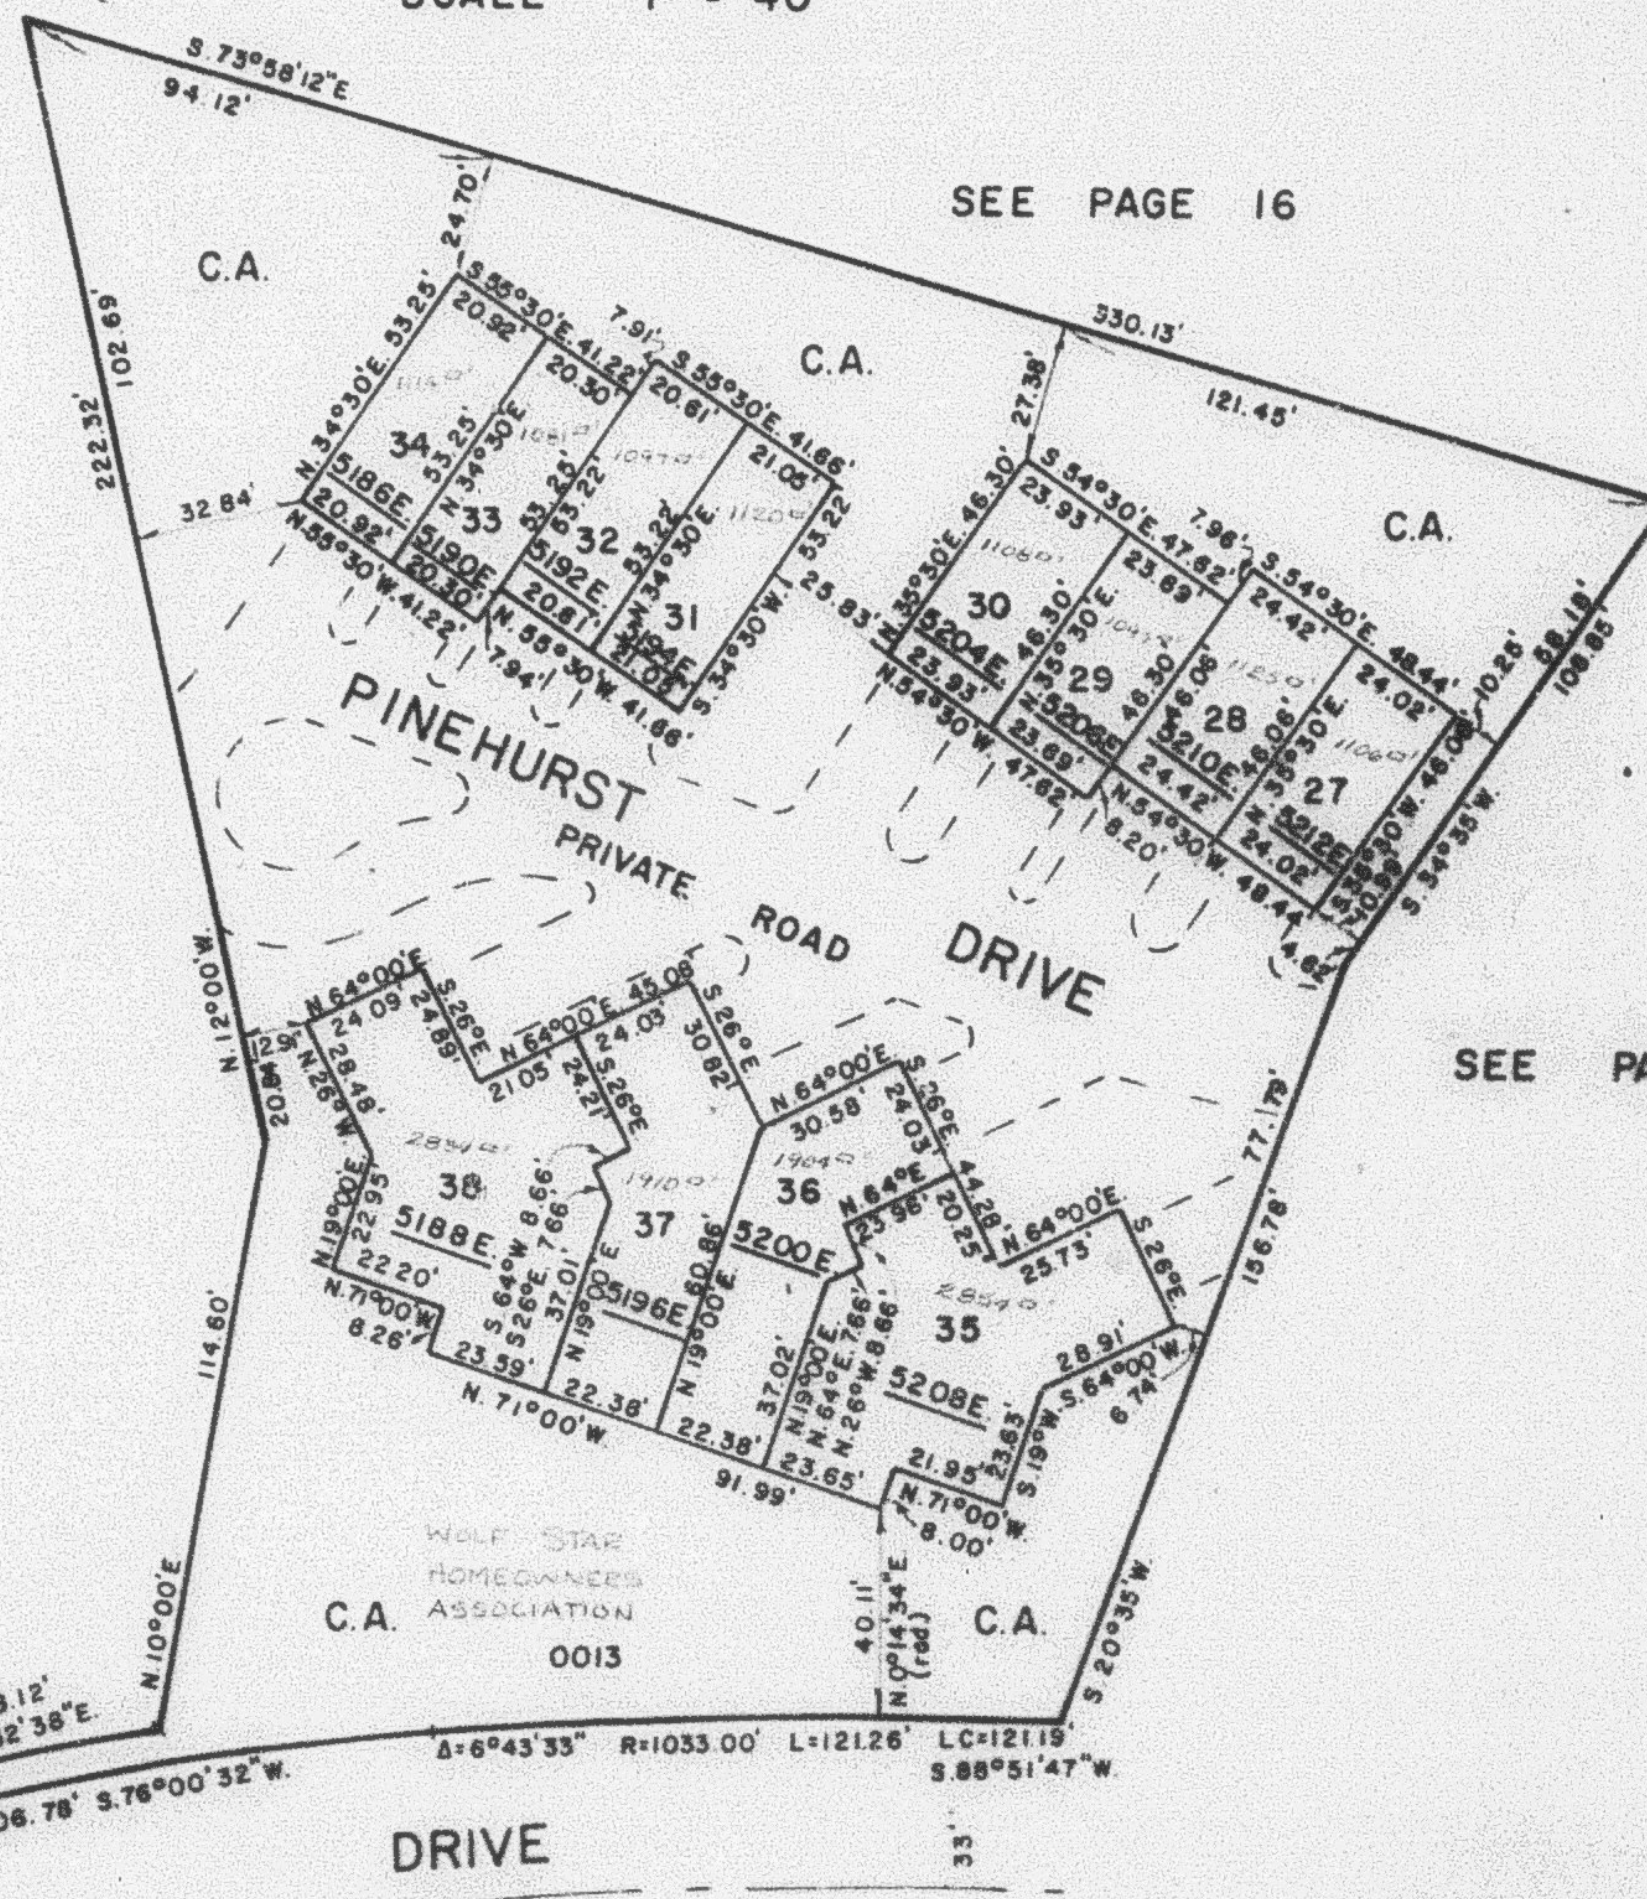

LOT NO.	SERIAL NO.	NAME OF OWNERSHIP
27	0001	BRUCE W. CARLIN DBA B.W. INVESTMENTS
28	0002	LEON T. INGL
29	0003	ANGELA D. HARTMAN
30	0004	JOSEPH R. CHRISTOPHER
31	0005	PATRICK M. A. LANSACK, TRUSTEE
32	0006	INGERORG ZAUN GLOVER
33	0007	STEVEN R. THOMAS
34	0008	MICHAEL J. SMAS & WIFE CHERYL K.
35	0009	WILLIAM L. ROBERTS & WIFE BARBARA W.
36	0010	PARLIS CHILDREN FAMILY LIMITED PARTNERSHIP
37	0011	BILLY J. WOOD & WIFE HELEN N.
38	0012	KAY E. TRENTMAN & WIFE DIANNA

POINT OF BEG.
372.96'
S. 89° 28' 07" E.
CENTER OF SEC. 22
T.7N. R.1E., S.L.B. & M.

FOR COMPLETE ENG. DATA
SEE ORIG. DED. PLAT IN
BOOK 25, PAGE 37