

PART OF N.E. 1/4 SEC. 22, T.7N., R.1E., S.L.B. & M.
WOLF STAR P.R.U.D. PHASE I-PLAT C

89

WEBER COUNTY, UTAH

TAXING UNIT 203


SCALE 1" = 40'

PREFIX 22-089

SEE PAGE 16

SEE PAGE 16

SEE PAGE 86

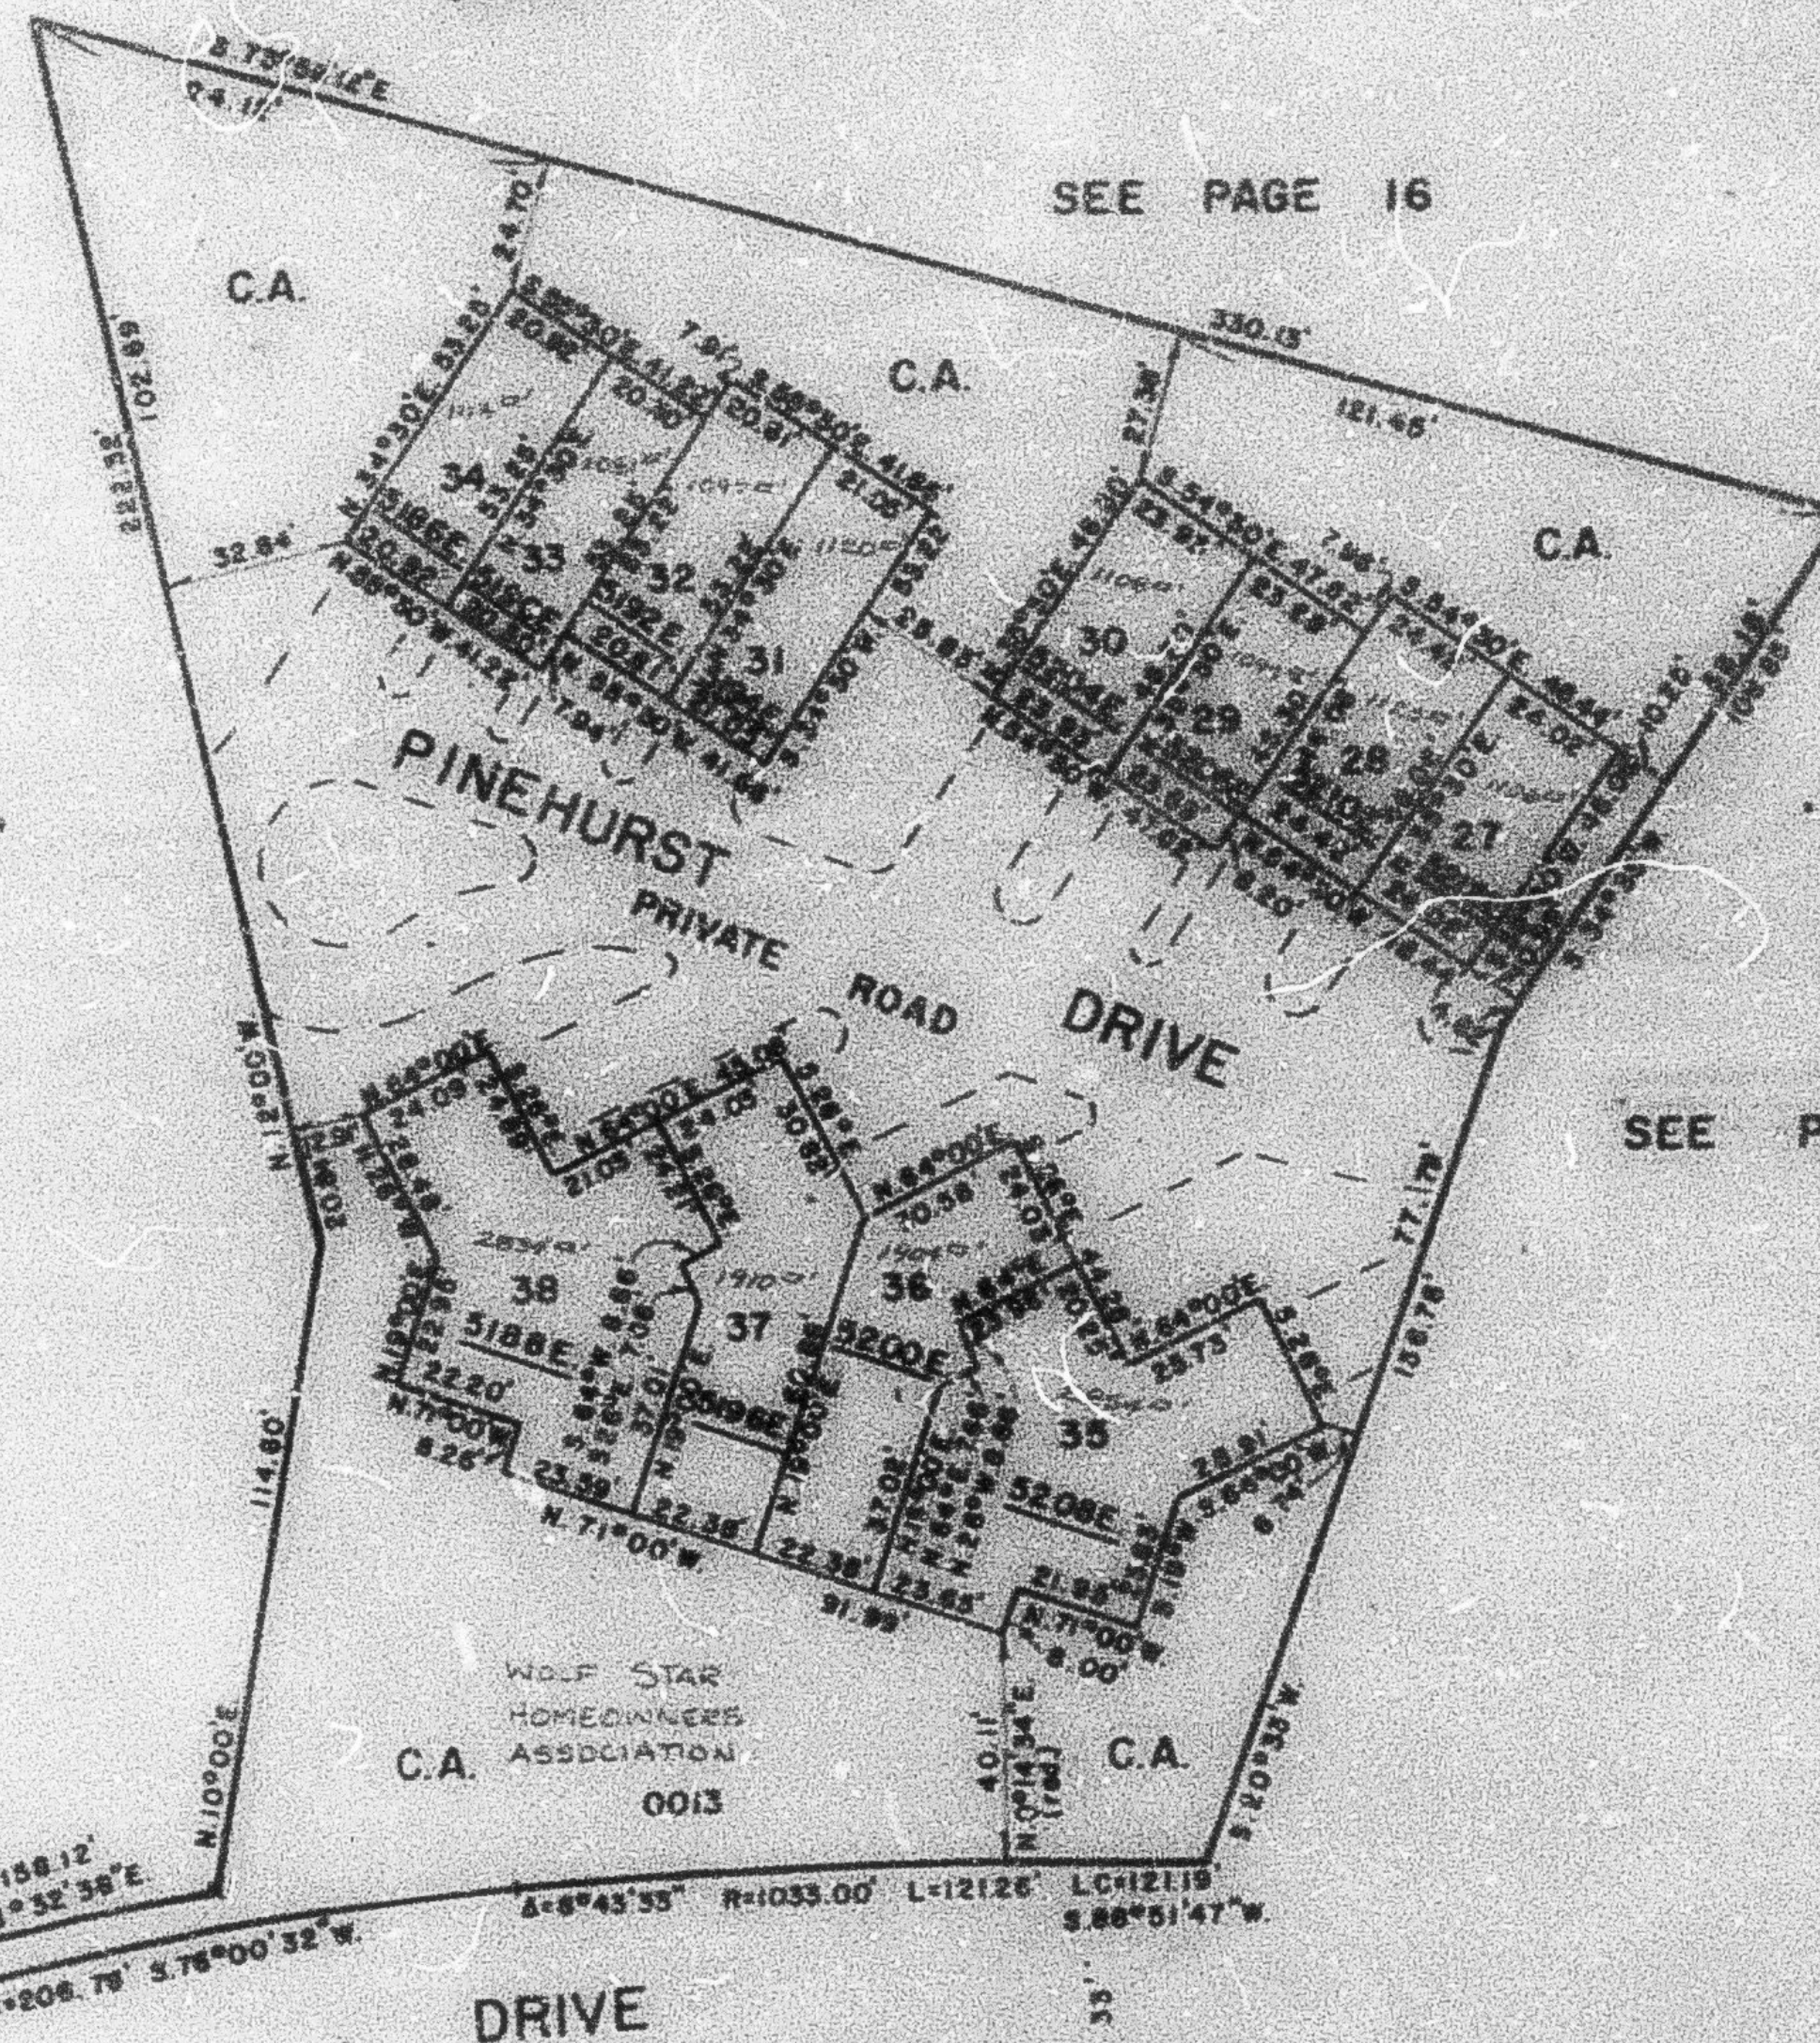

POINT OF BEG.

ELKHORN

PUBLIC ROAD

DRIVE

FOR COMPLETE ENG. DATA
SEE ORIG. DED. PLAT IN
BOOK 25, PAGE 37.

SEE PAGE 85

LOT NO.	SERIAL NO.	NAME OF OWNERSHIP
27	0001	BETTY R. THOMAS
28	0002	BRIAN J. SMITH & KELLY L. SMITH
29	0003	ANDREA D. HARTMAN
30	0004	NORMA JEAN SPINOSA
31	0005	PATRICIA ANN LANGRICK, TRUSTEE
32	0006	ANDREW I. STRUTYNSKY & WIFE CHRISTYNE R.
33	0007	STEVE MCCOY & WIFE DEBBY
34	0008	ROBERT J. CARLQUIST & WIFE CHERYL K.
35	0009	CHARLES H. DICKEY & WIFE MARIE M.
36	0010	DOUGLAS LARSEN & WIFE NICOLE F.
37	0011	GABRIEL KLANIAN & WIFE SIDA
38	0012	DIANE TRENTMAN & RAY KENNETH TRENTMAN, TRUSTEES