

PART OF THE N.W. 1/4 OF SEC. 34, T.7N., R.1E., S.L.B. 8 M.
COPYAK SUBDIVISION

98

IN WEBER COUNTY

TAXING UNIT: 28


SCALE 1"=50'

SEE PAGE 46

SEE PAGE
46

7 DRAINAGE & UTILITY EASEMENT
AS SHOWN BY DASHED LINES
EXCEPT AS OTHERWISE SHOWN.

FOR COMPLETE ENG. DATA SEE
ORIGINAL DEDICATION PLAT IN
BOOK 29, PAGE 57 OF RECORDS.

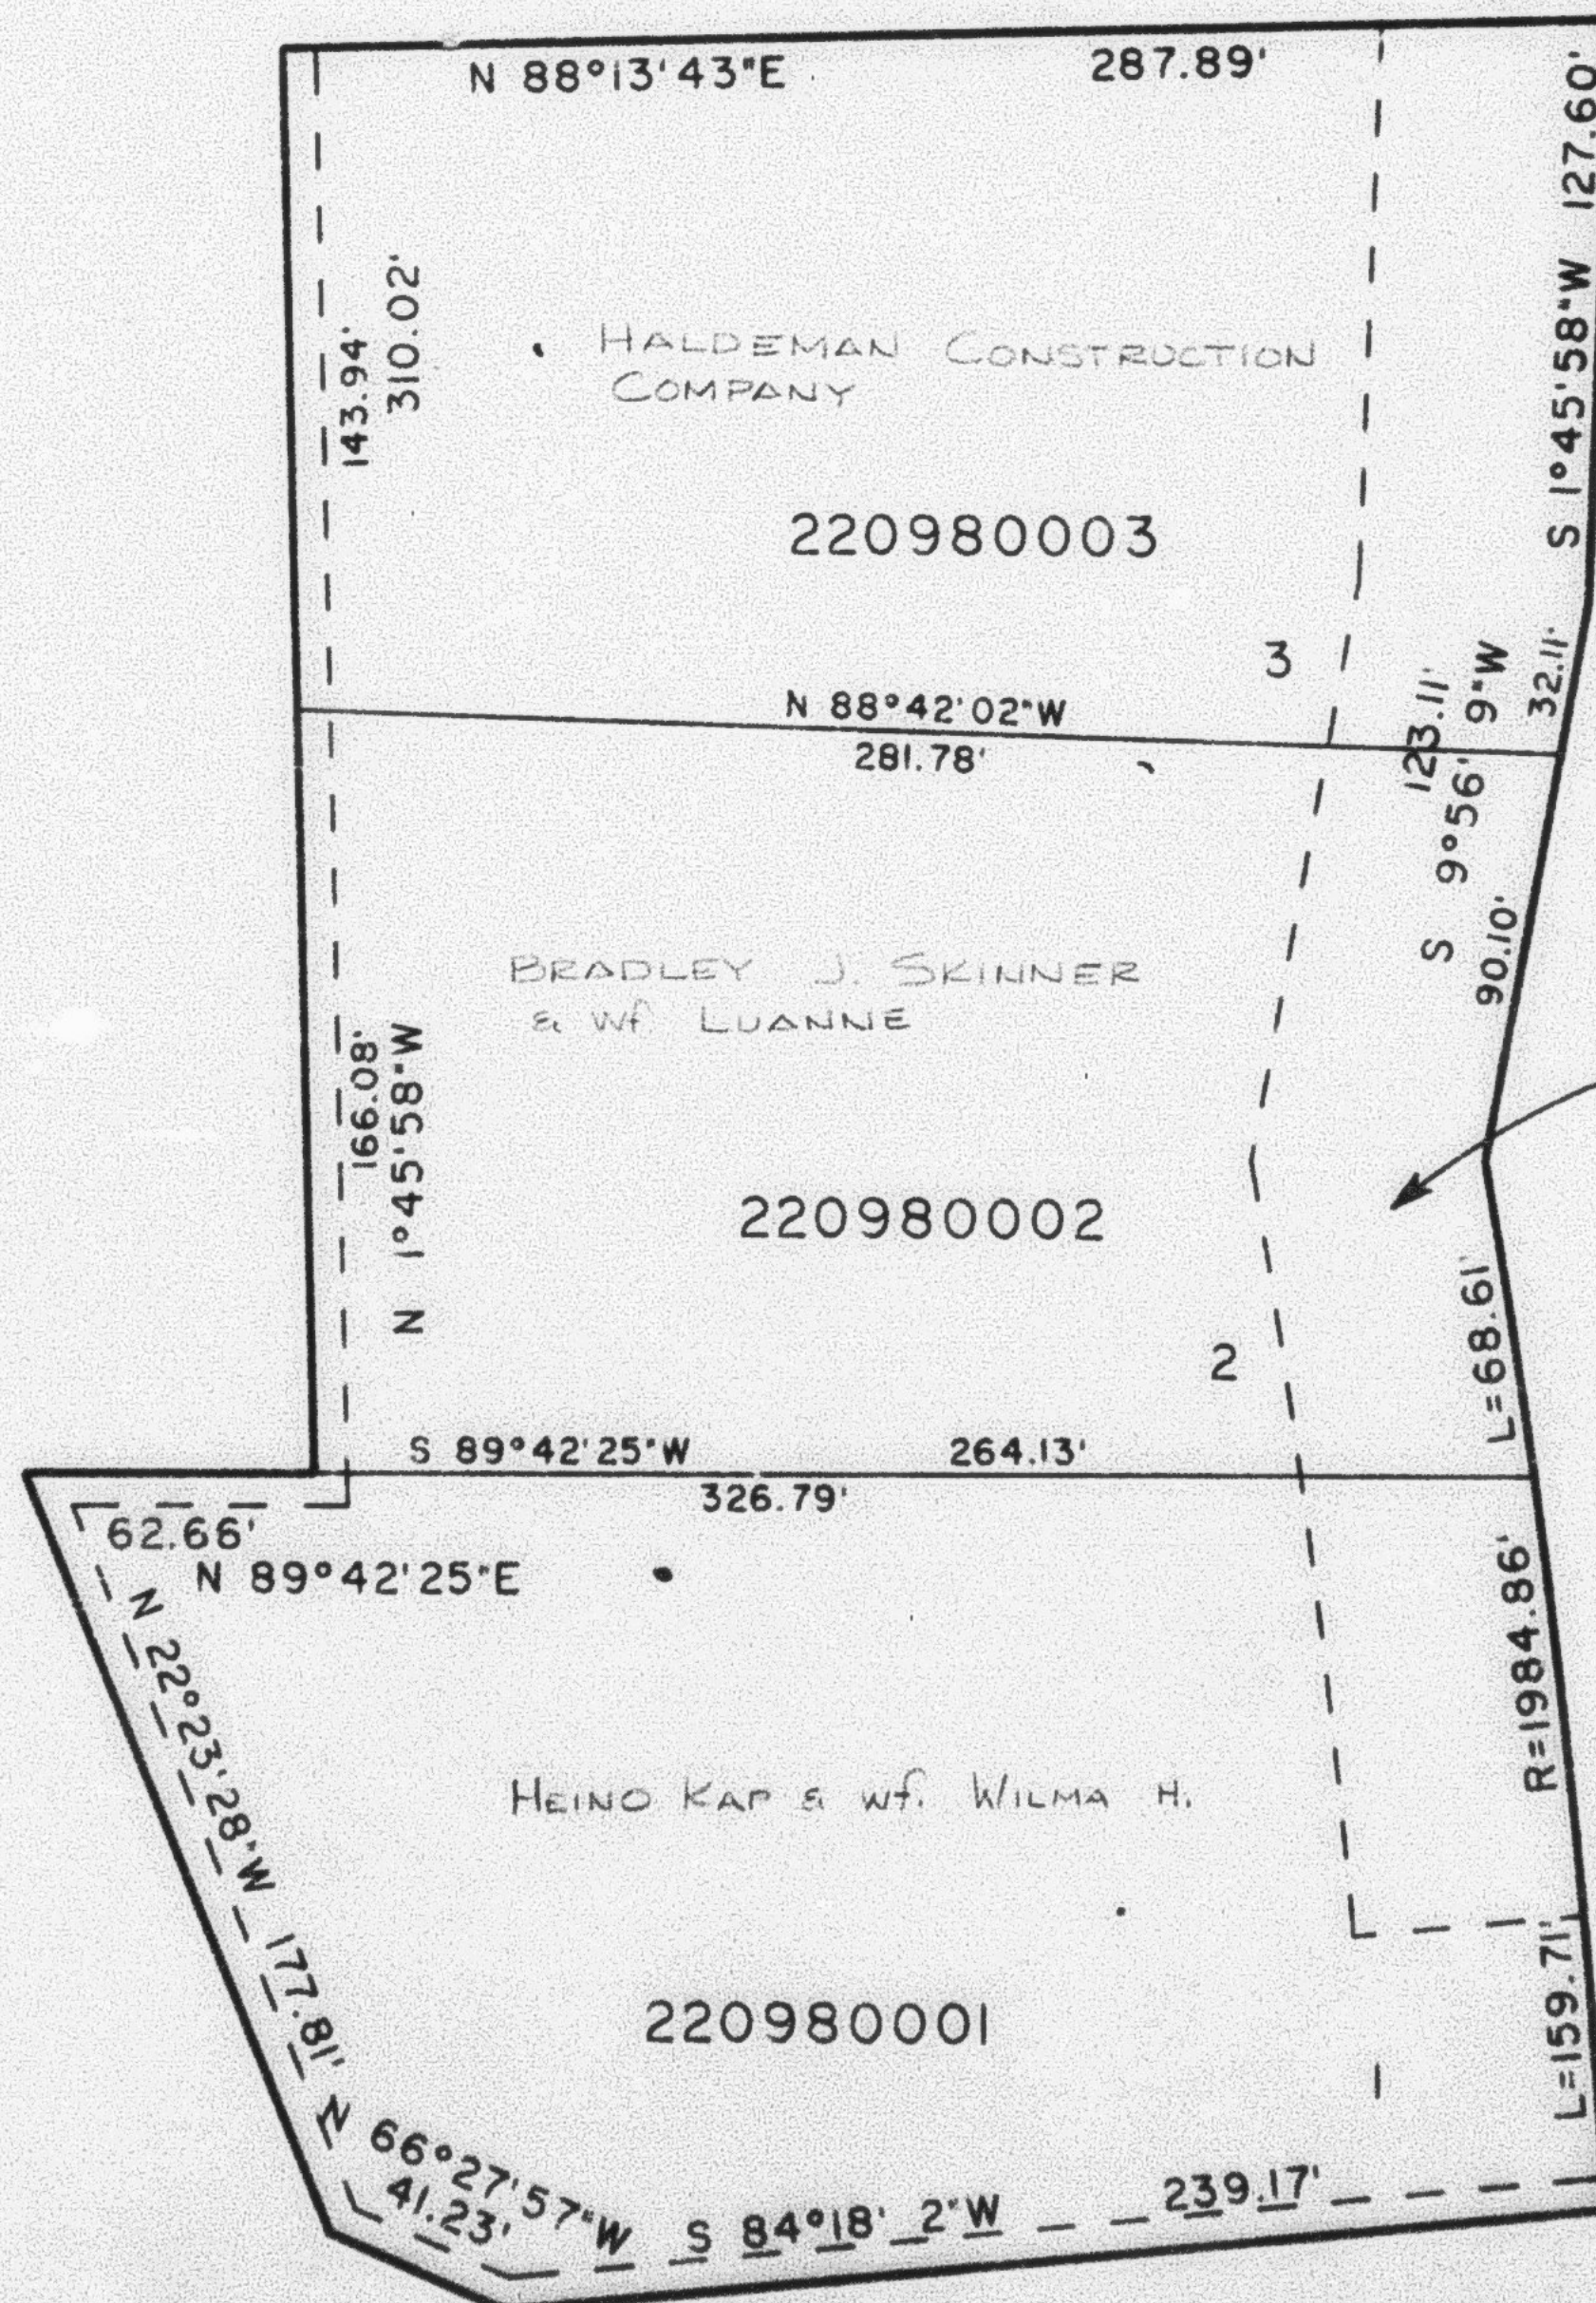

50' WIDE JOINT USE, LIMITED
PRIVATE ACCESS RIGHT-OF-WAY

SEE PAGE
46

SEE PAGE 46