

PART OF THE N.W. 1/4 OF SEC. 34. T.7N.. R.1E.. S.L.B. 8 M.

98

COPYAK SUBDIVISION

IN WEBER COUNTY

TAXING UNIT: 102

SCALE 1"=50'


SEE PAGE 46

SEE PAGE
46

SEE PAGE
46

7. DRAINAGE & UTILITY EASEMENT
AS SHOWN BY DASHED LINES
EXCEPT AS OTHERWISE SHOWN.

FOR COMPLETE ENG. DATA SEE
ORIGINAL DEDICATION PLAT IN
BOOK 29, PAGE 57 OF RECORDS.

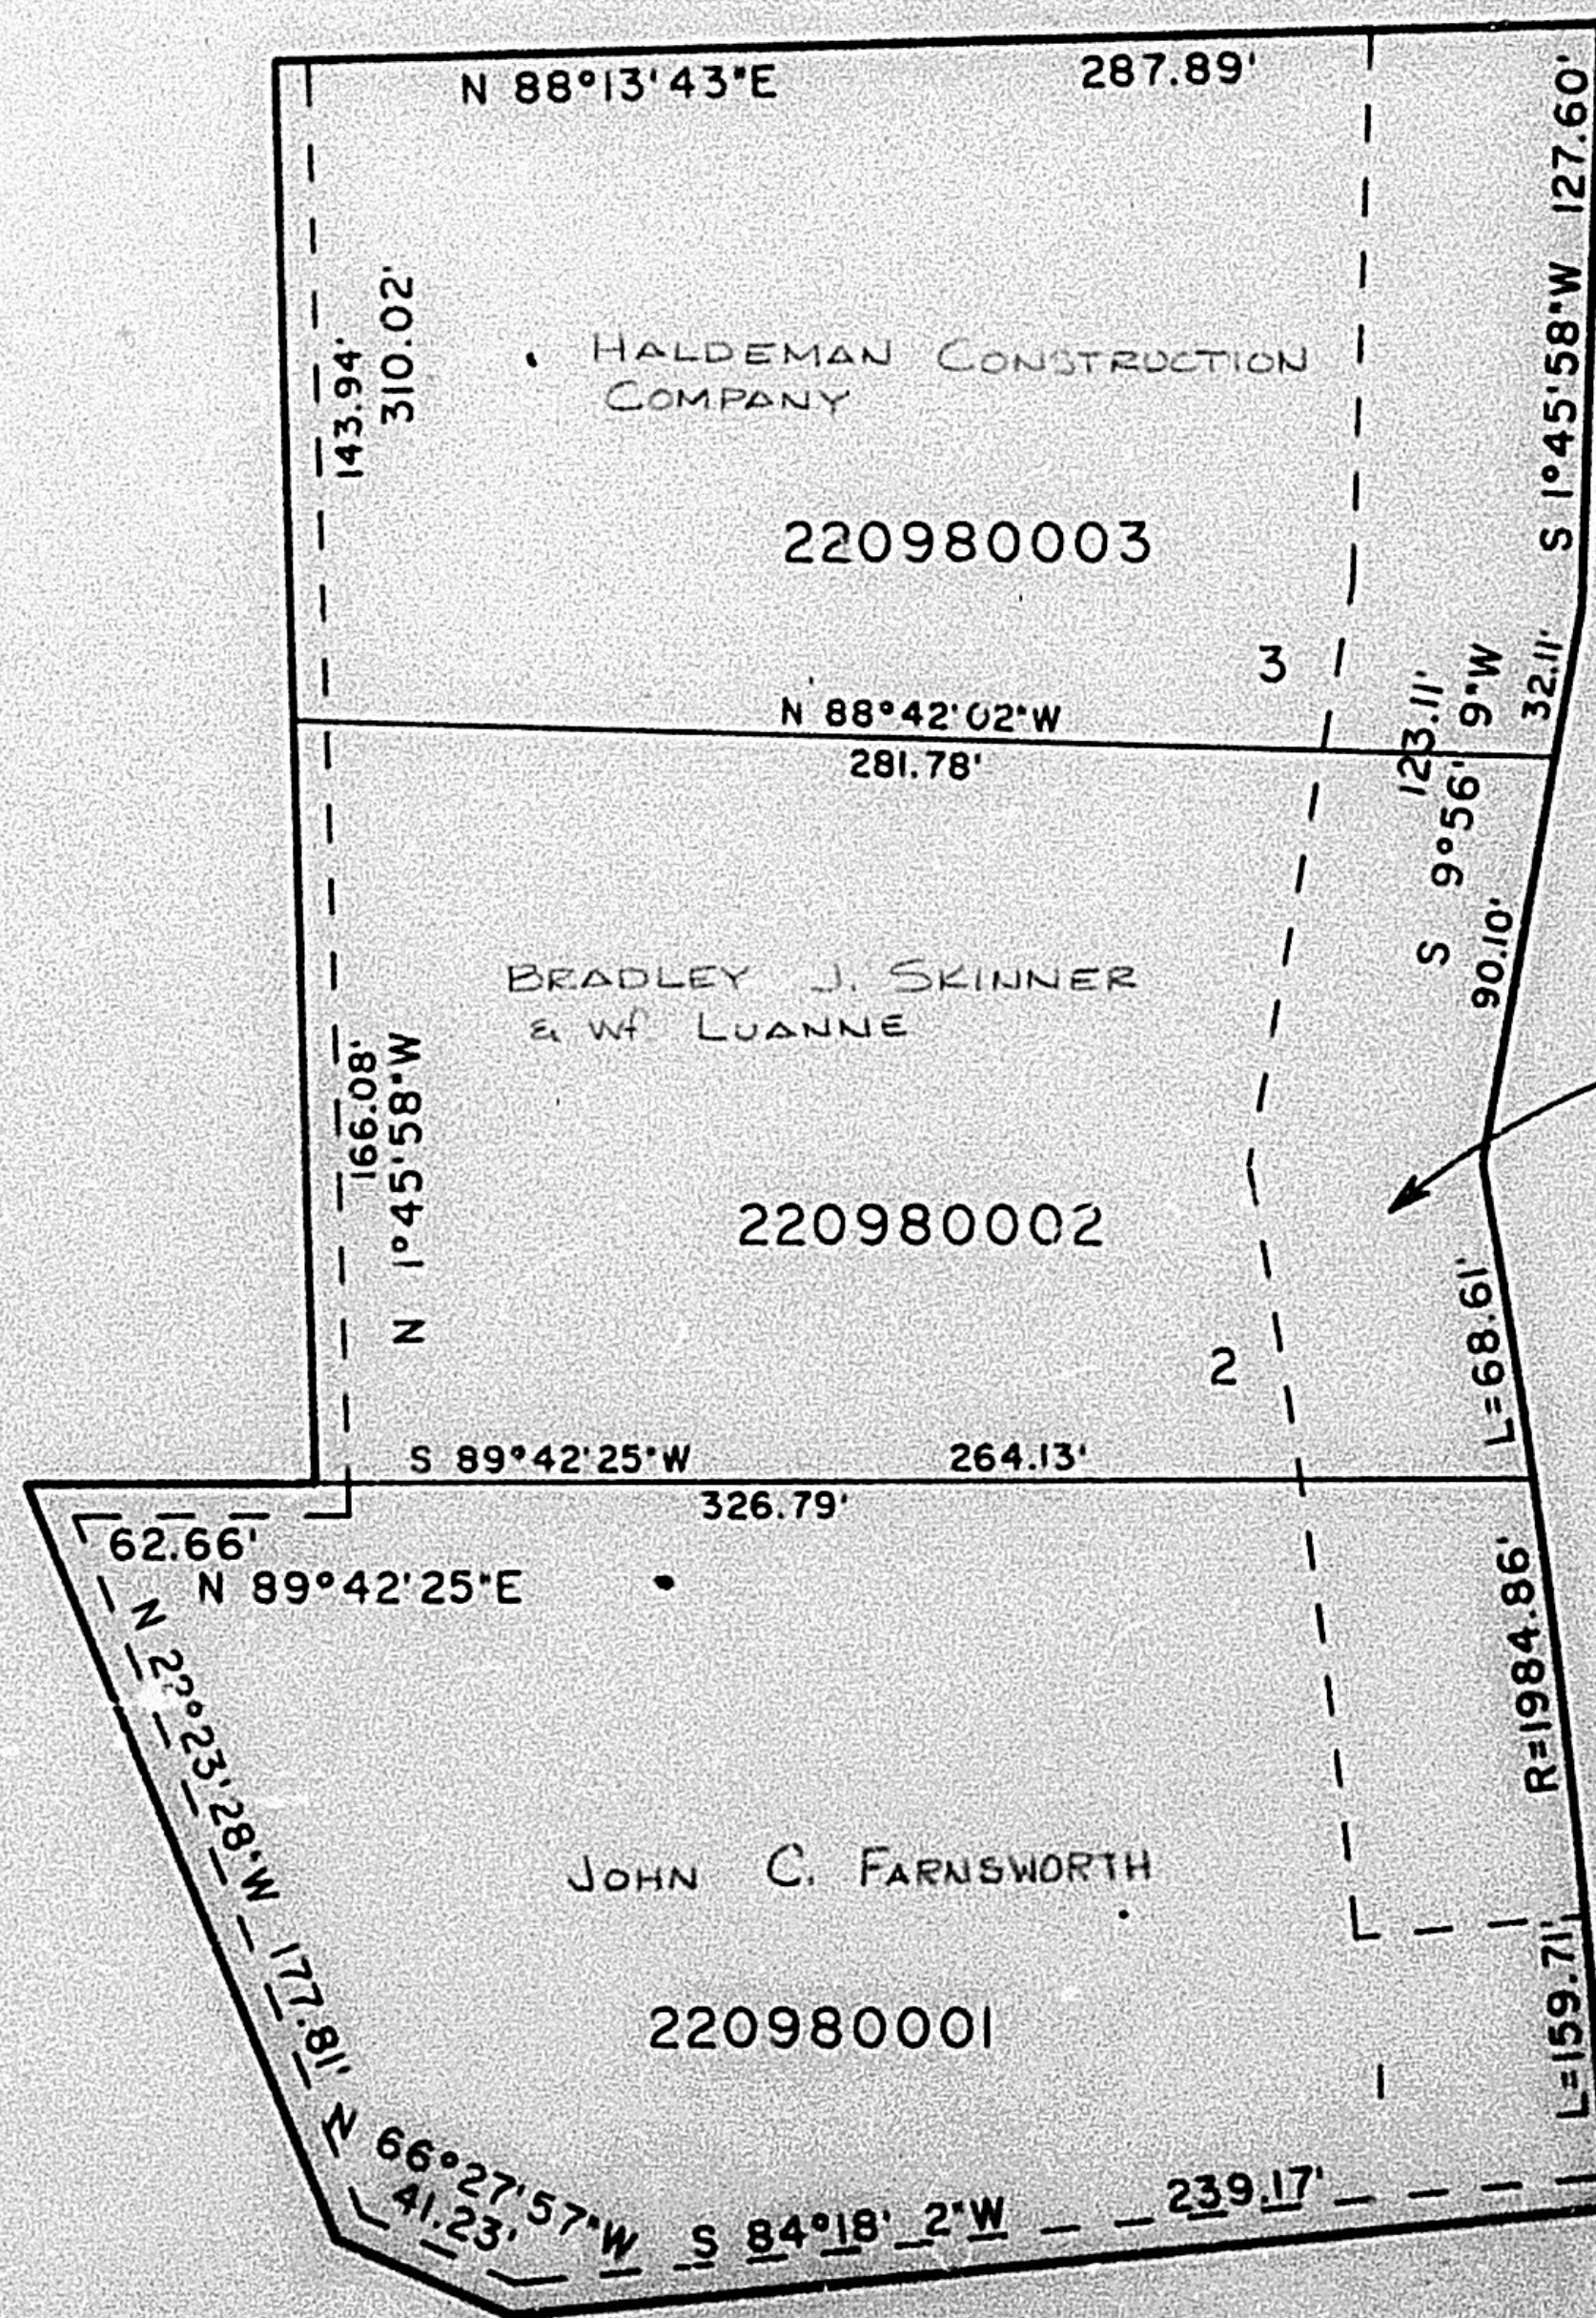

50' WIDE JOINT USE, LIMITED
PRIVATE ACCESS RIGHT-OF-WAY

STATE HWY. 162

SEE PAGE 46