


PART OF THE W1/2, SEC. 27, T.7N., R.1E., S.L.B. & M.
IRENE OGDEN SUBDIVISION NO. 1
 IN WEBER COUNTY
 SCALE 1" = 100'

104

TAXING UNIT 102

SEE PAGE 21

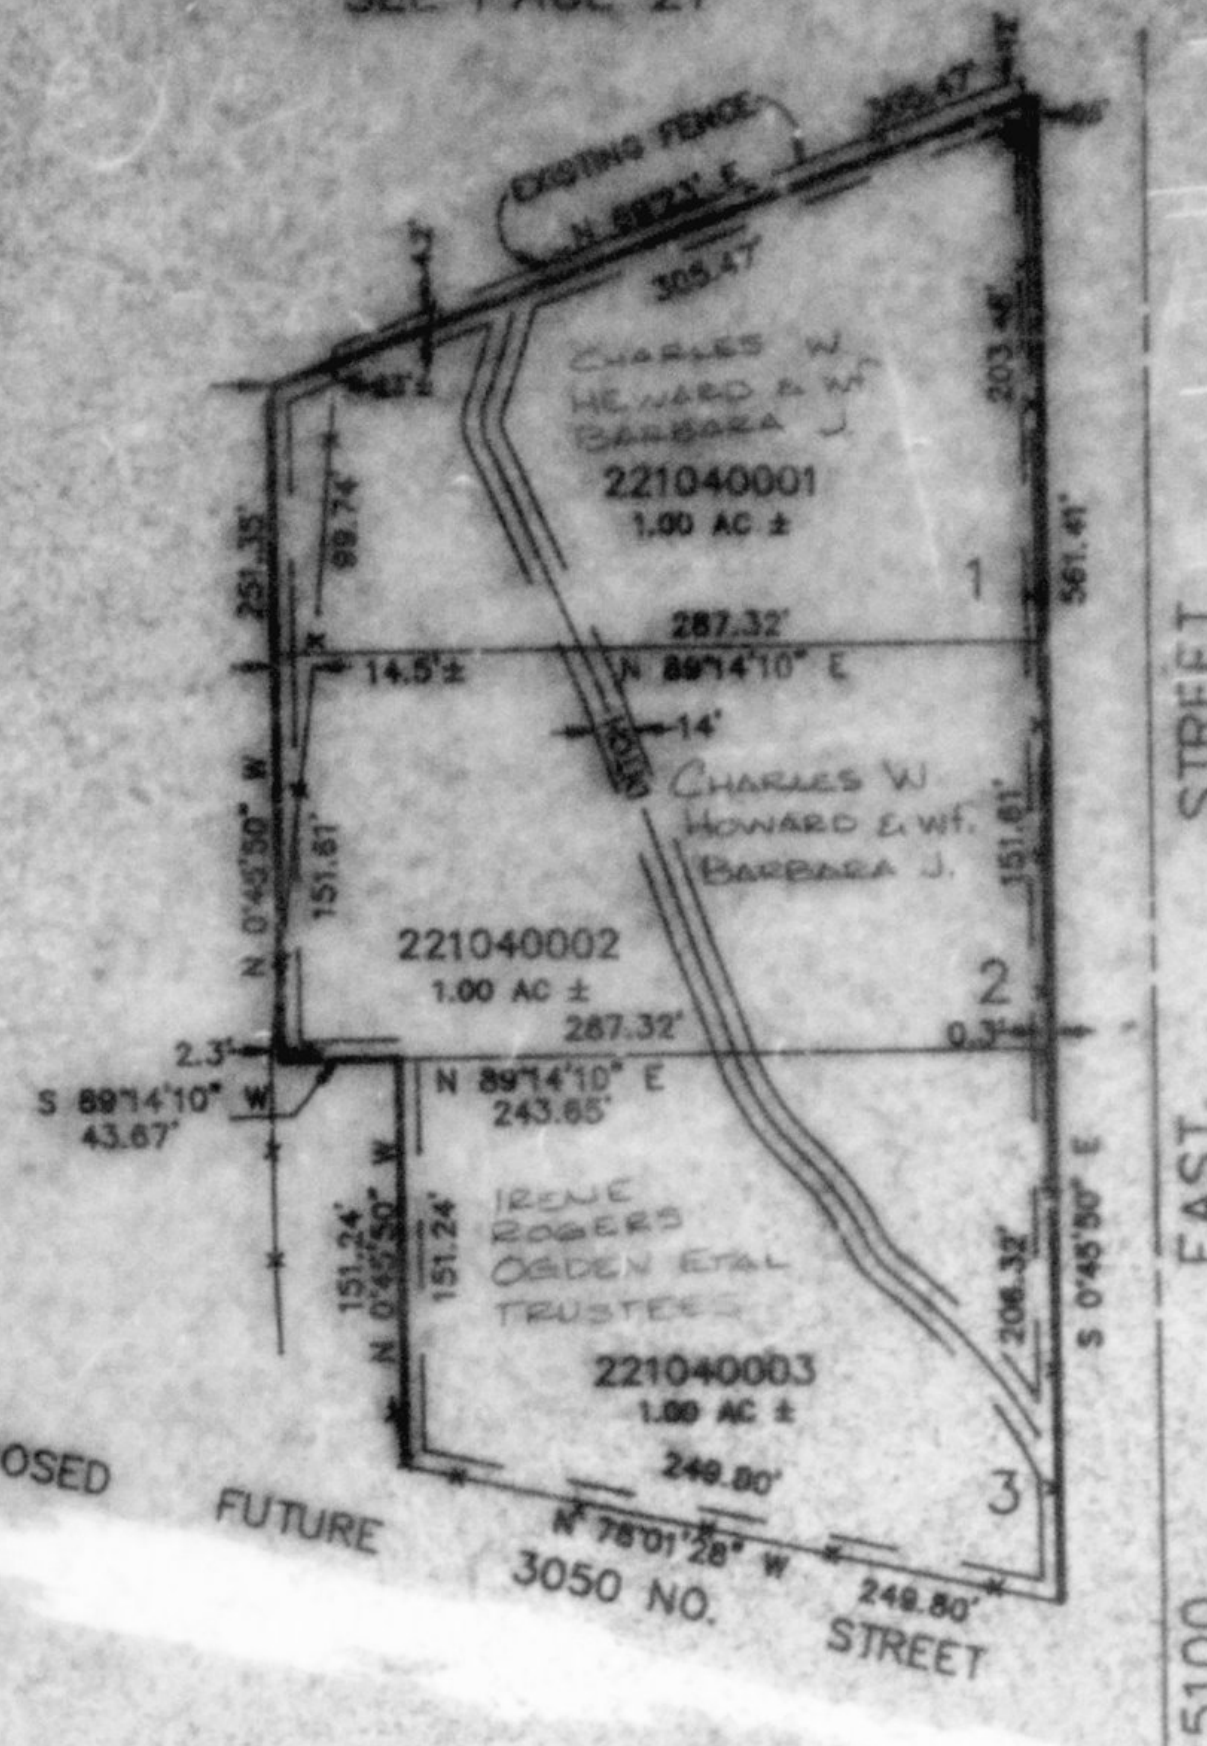

SEE PAGE 21

SEE PAGE 21

* LOT 4 VACATED
 FEB. 28, 1991 BK. 1595 Pg. 55

SEE PAGE 21

7' UTILITY & DRAINAGE EASEMENTS EACH
 SIDE OF PROPERTY LINES AS INDICATED
 BY DASHED LINES EXCEPT AS OTHERWISE
 SHOWN.

FOR COMPLETE ENG DATA SEE
 ORIGINAL DEDICATION PLAT IN
 BOOK 31, PAGE 44 OF RECORDS.