

ABBEYON ESTATES NO. 2

IN WEBER COUNTY

SCALE 1" = 60'

TAXING UNIT: 36

SEE PAGE 23


SEE DEDICATION PLAT FOR
NATURAL DRAINAGE EASEMENT
ON LOT 10, AND FLOOD PLAIN
INFORMATION ON LOTS 9 TO 12.

SEE PAGE 23

SEE PAGE 103

7' UTILITY & DRAINAGE EASEMENTS EACH
SIDE OF PROPERTY LINES AS INDICATED
BY DASHED LINES EXCEPT AS OTHERWISE
SHOWN.

FOR COMPLETE ENG DATA SEE
ORIGINAL DEDICATION PLAT IN
BOOK 32, PAGE 85 OF RECORDS.

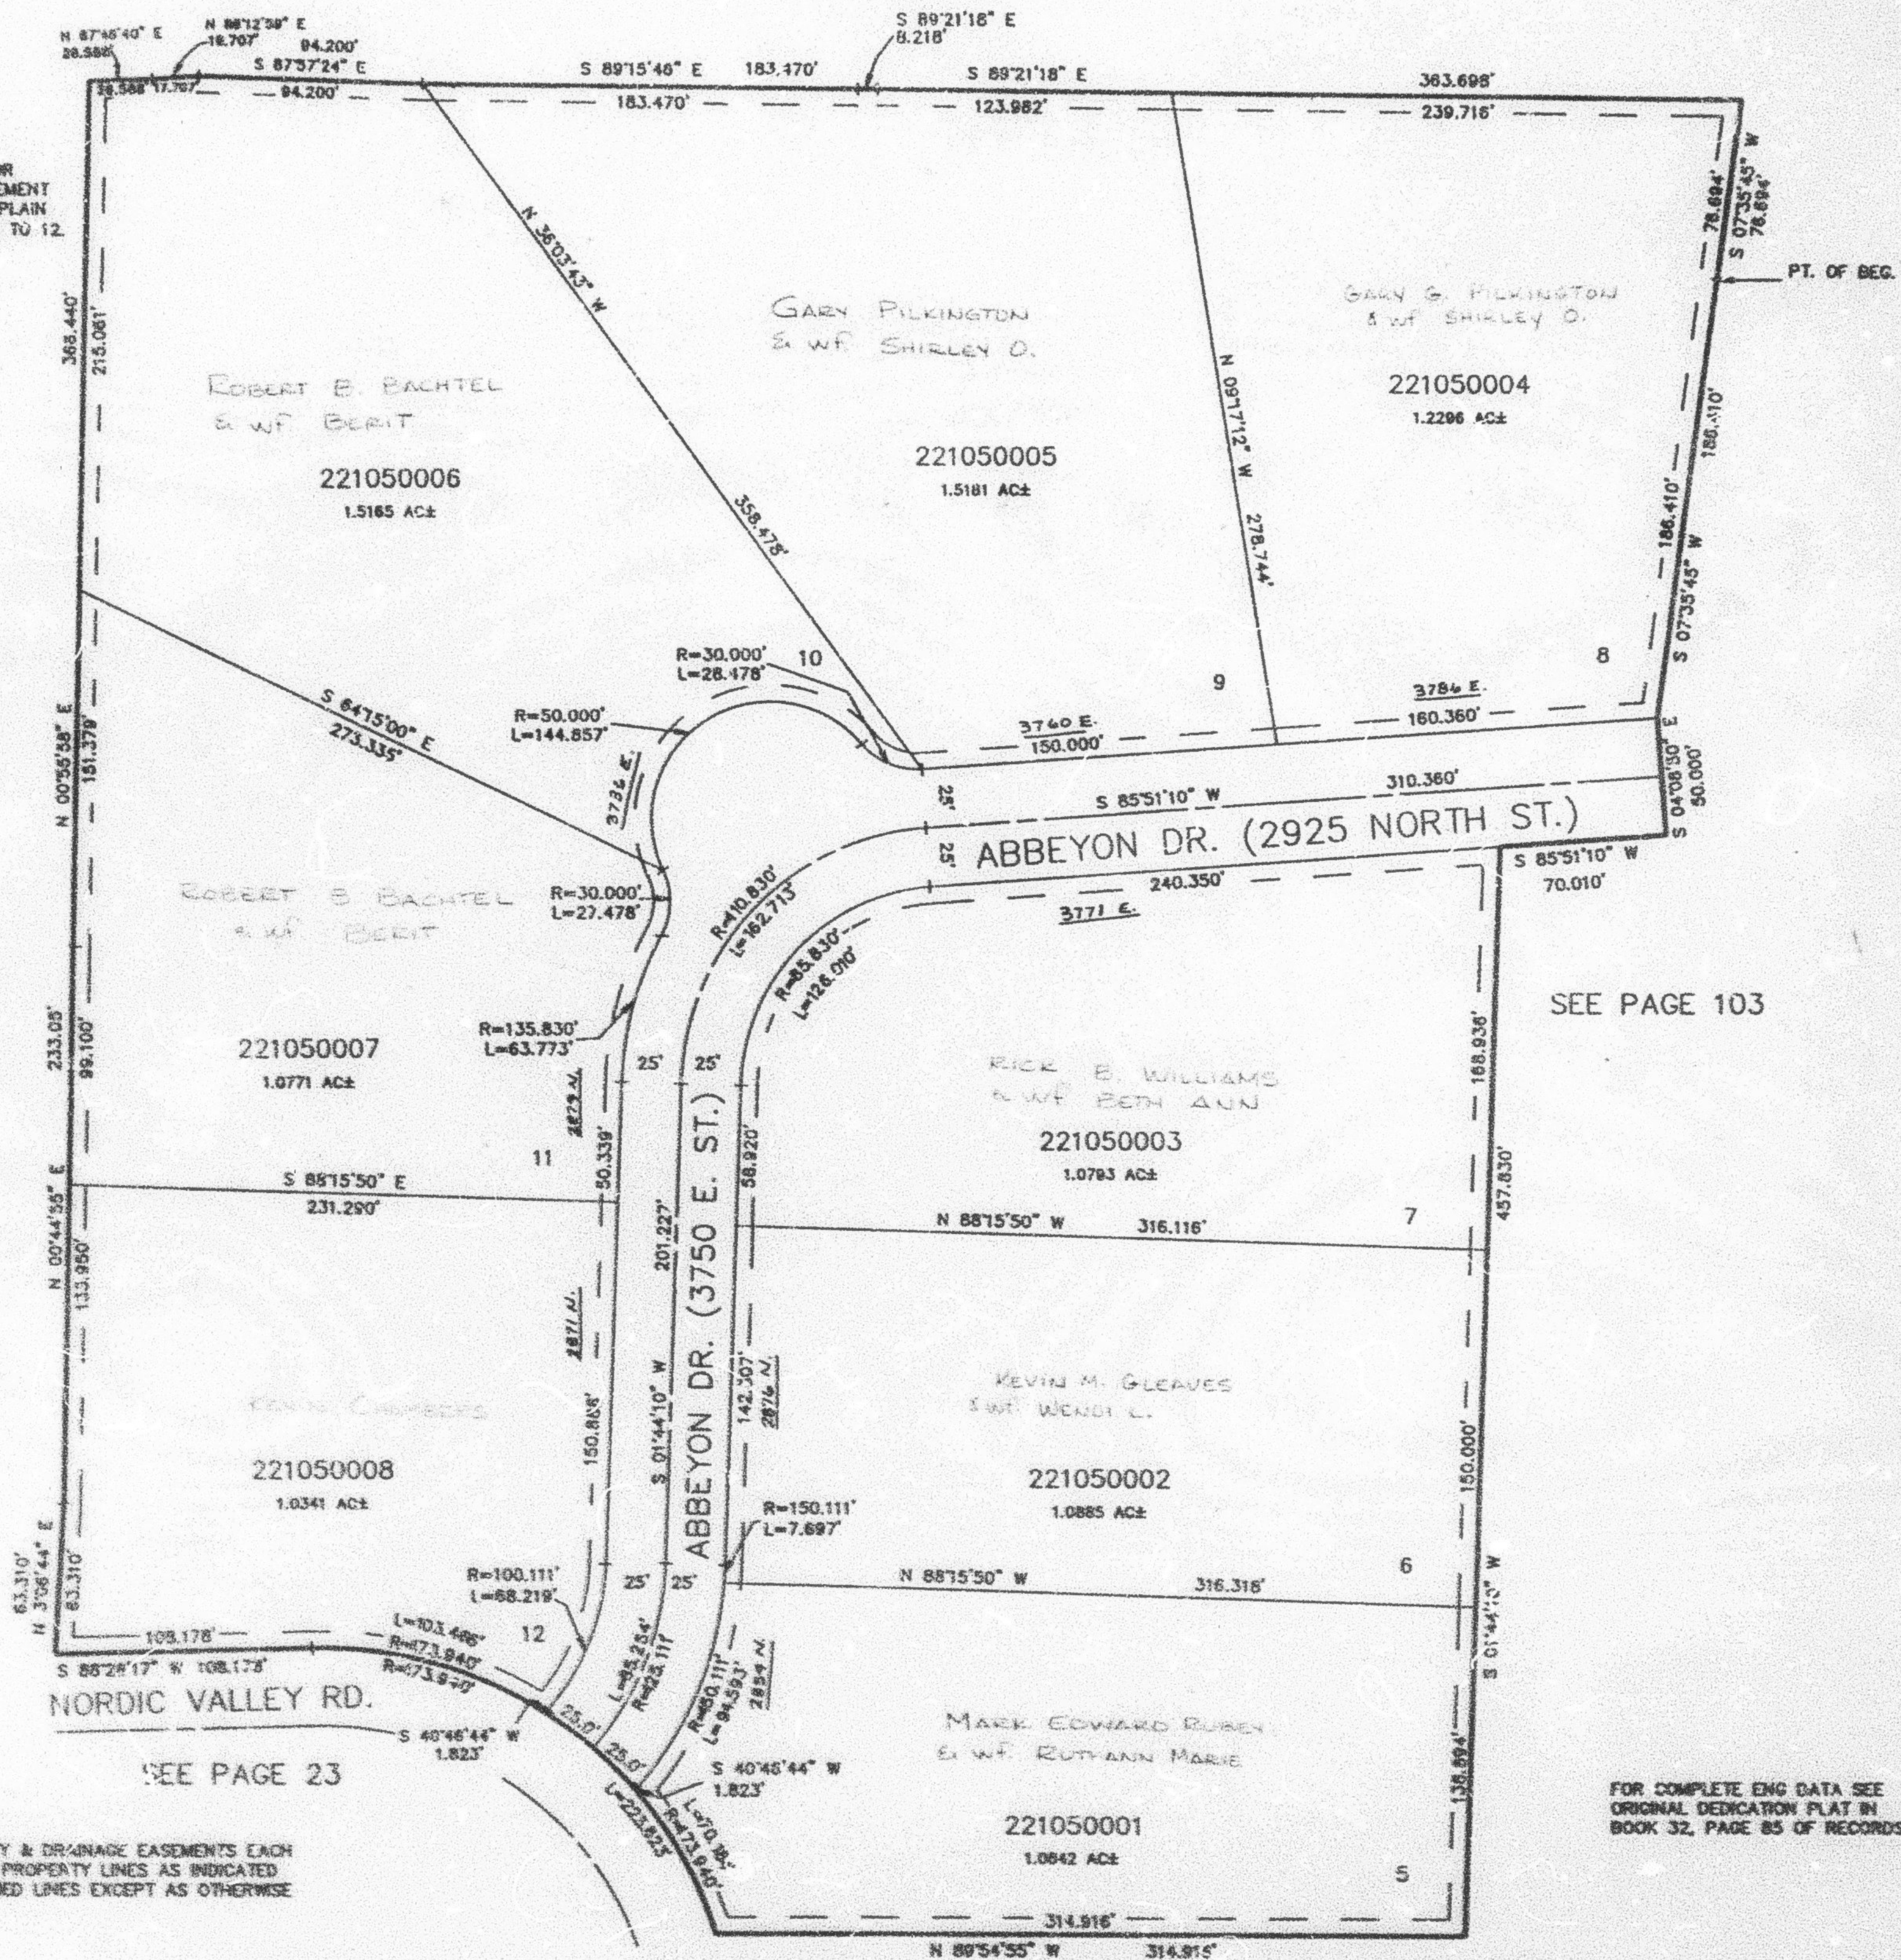

SEE PAGE 88