


PART OF THE SW.1/4, SEC. 36, T.7N., R.1E., S.L.B. & M.
**EDEN RANCHETTES &
 AMENDED EDEN RANCHETTES (LOTS 2,3,4)**

TAXING UNIT: 28

IN WEBER COUNTY

SCALE 1" = 60'

SEE PAGE 52

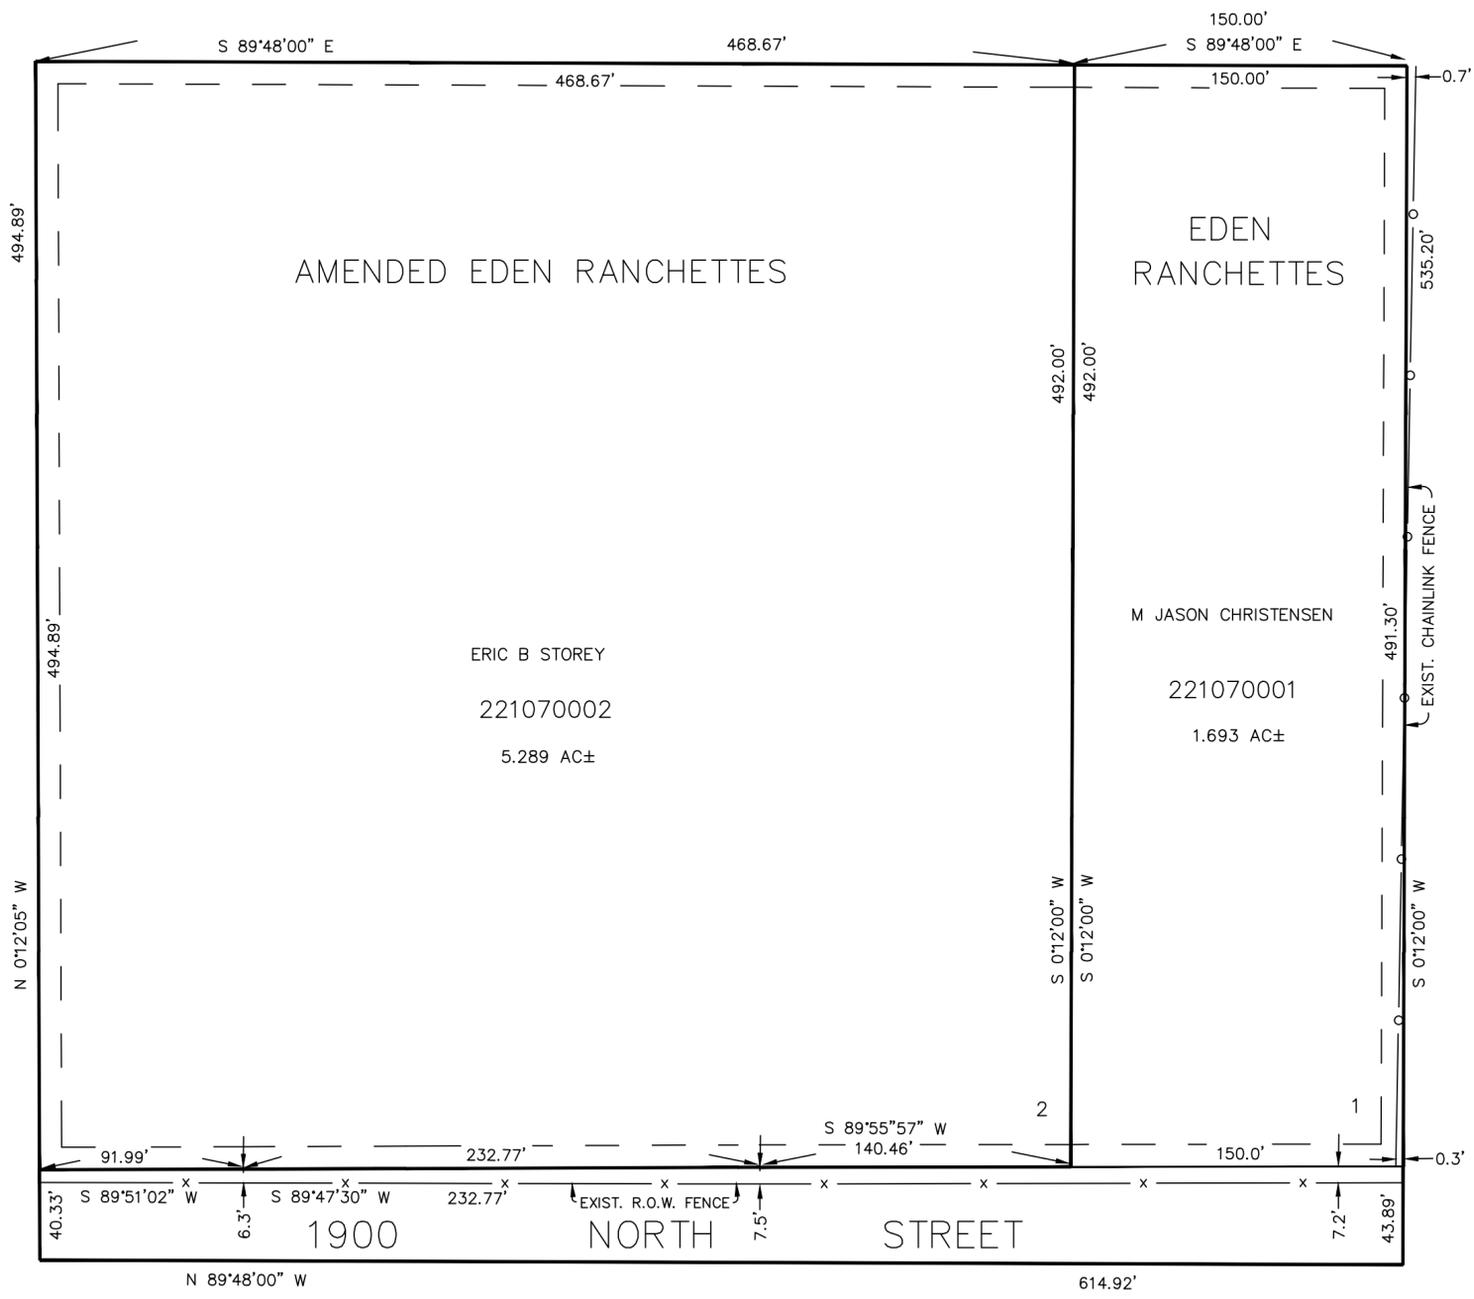

SEE PAGE 49

SEE PAGE 52

SEE BOOK 20, PAGE 1

10' UTILITY & DRAINAGE EASEMENTS EACH
 SIDE OF PROPERTY LINES AS INDICATED
 BY DASHED LINES EXCEPT AS OTHERWISE
 SHOWN.

FOR COMPLETE ENG DATA SEE
 ORIGINAL DEDICATION PLAT IN
 BOOK 33, PAGE 42 OF RECORDS.

AMENDED PLAT BOOK 35, PAGE 6
 OR RECORDS.