

PART OF THE N.E. 1/4, SEC. 20, T.7N., R.1E., S.L.B. & M. SEE PAGE 10


COTTONWOOD HILLS ESTATES SUBDIVISION

IN WEBER COUNTY

TAXING UNIT: 36

SCALE 1" = 60'

111

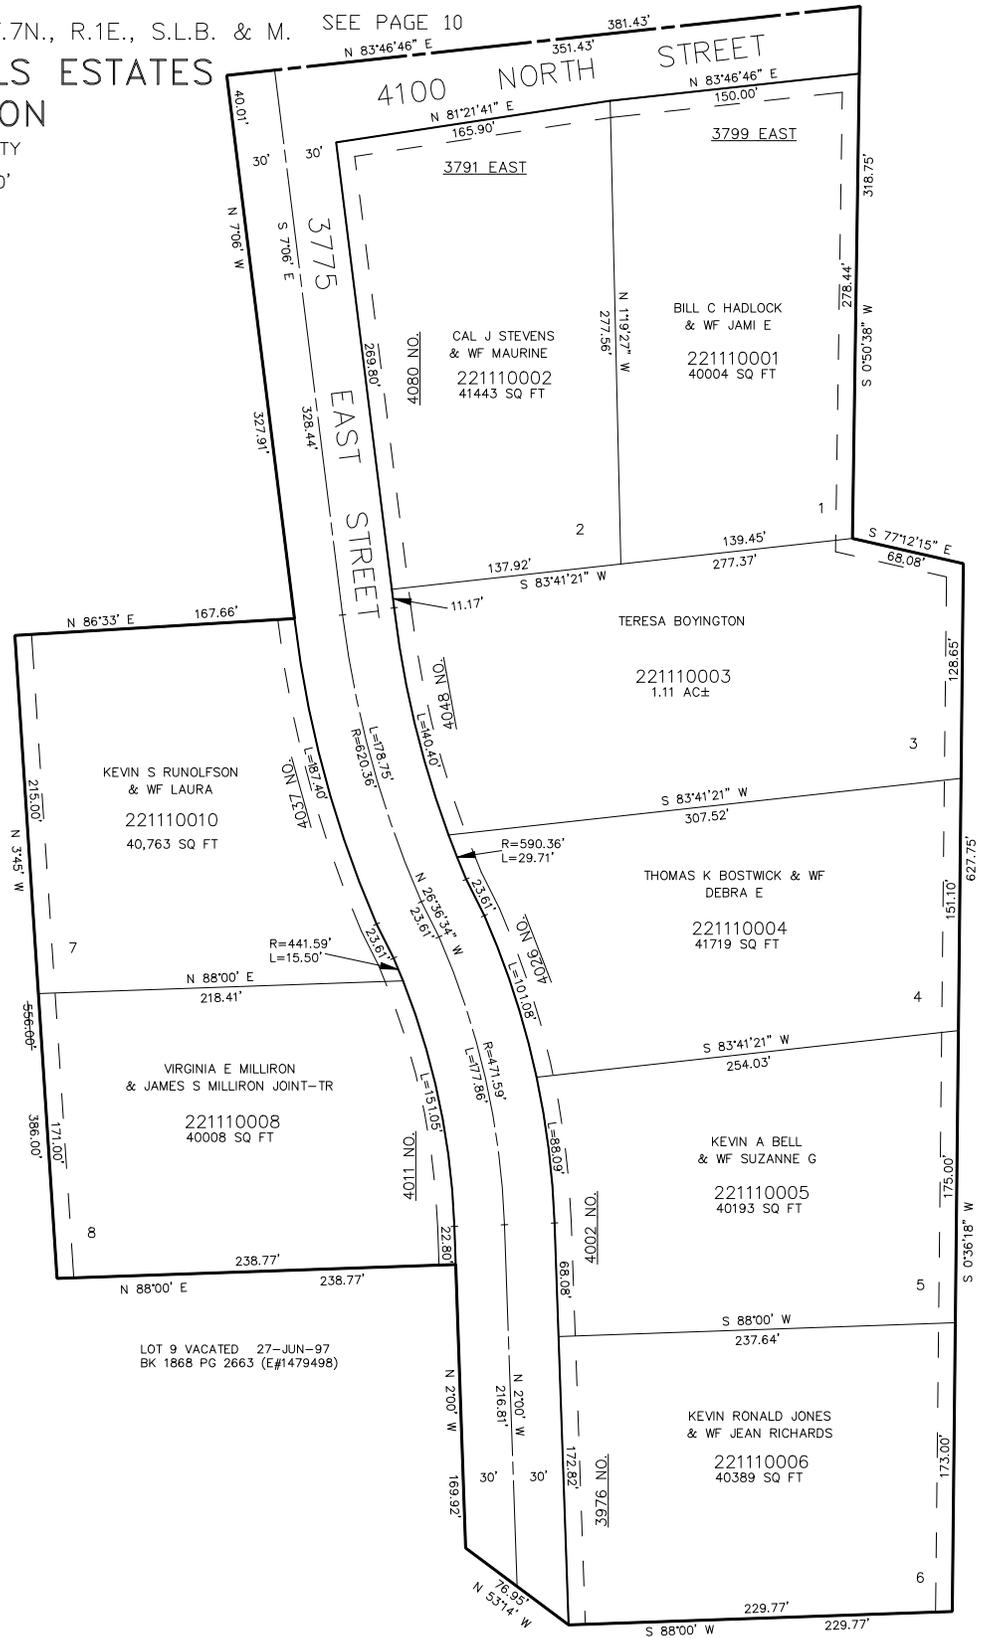

SEE PAGE 10

SEE PAGE 10

FOR COMPLETE ENG DATA SEE ORIGINAL DEDICATION PLAT IN BOOK 38, PAGE 5 OF RECORDS.

10' UTILITY & DRAINAGE EASEMENTS EACH SIDE OF PROPERTY LINES AS INDICATED BY DASHED LINES EXCEPT AS OTHERWISE SHOWN.

LOT 9 VACATED 27-JUN-97 BK 1868 PG 2663 (E#1479498)

SEE PAGE 136