

PART OF THE N.E. 1/4, SEC. 20, T.7N., R.1E., S.L.B. & M.

SEE PAGE 10


111

# COTTONWOOD HILLS ESTATES SUBDIVISION

IN WEBER COUNTY

TAXING UNIT: 36

SCALE 1" = 60'

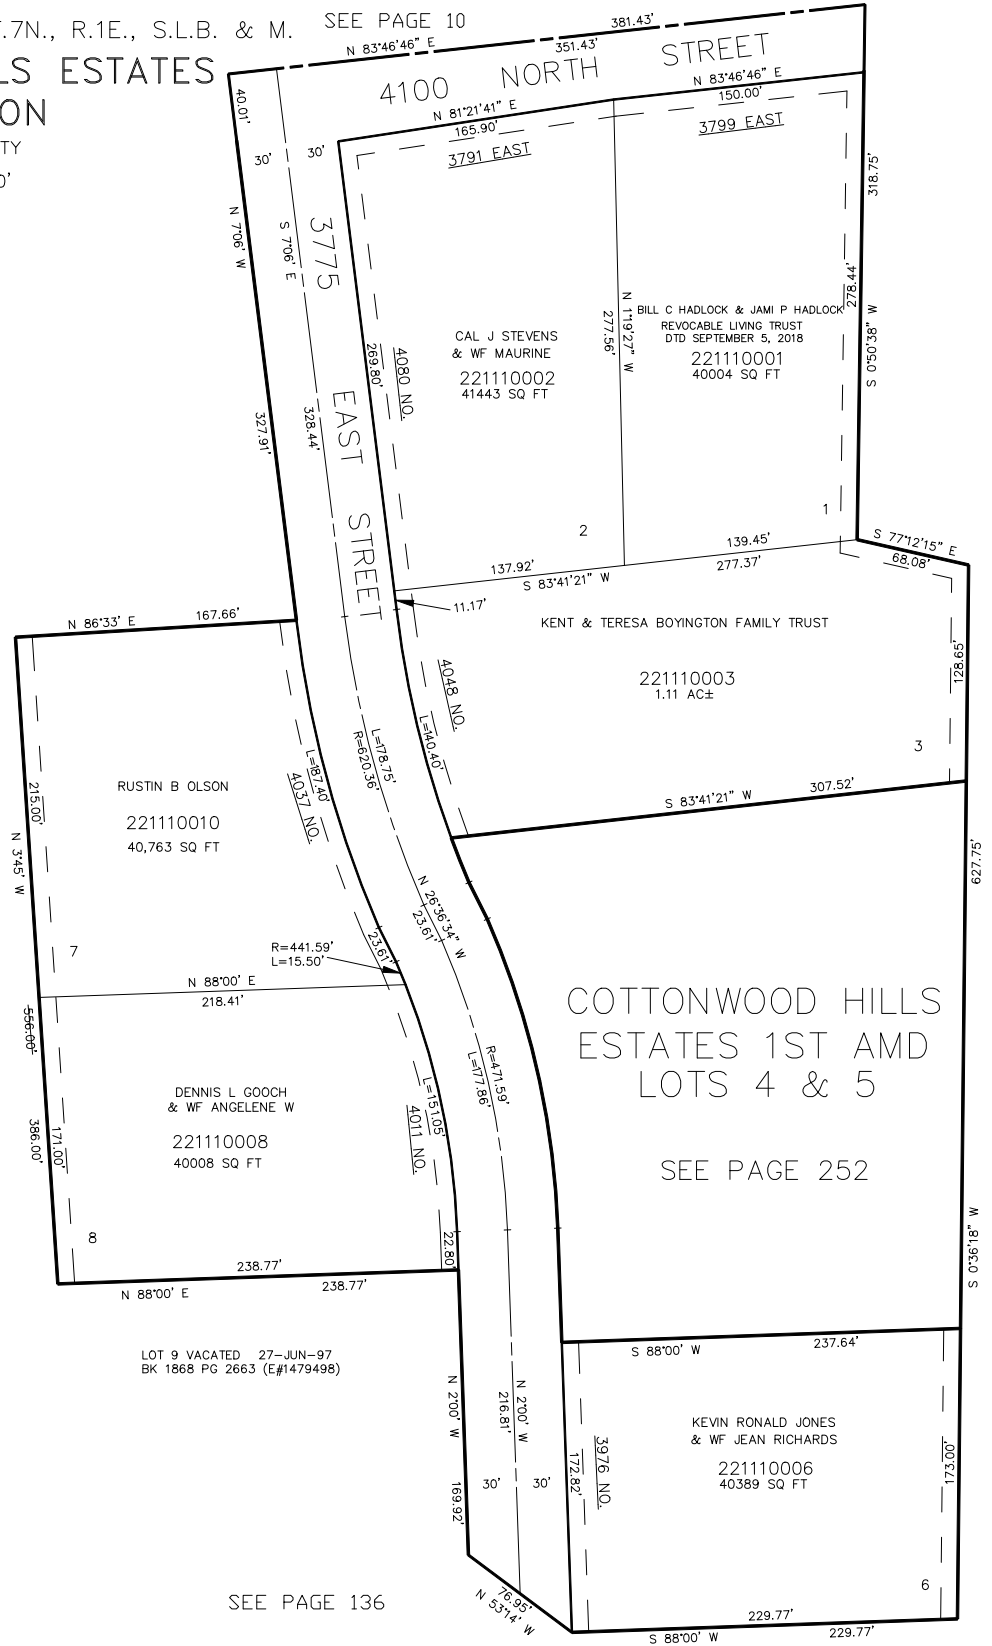

SEE PAGE 10

SEE PAGE 10

## COTTONWOOD HILLS ESTATES 1ST AMD LOTS 4 & 5

SEE PAGE 252

FOR COMPLETE ENG DATA SEE  
ORIGINAL DEDICATION PLAT IN  
BOOK 38, PAGE 5 OF RECORDS.

10' UTILITY & DRAINAGE EASEMENTS EACH  
SIDE OF PROPERTY LINES AS INDICATED  
BY DASHED LINES EXCEPT AS OTHERWISE  
SHOWN.

SEE PAGE 136

\*FOR TAX PURPOSES ONLY\*

BMO 5-94