


PART OF THE N.E. 1/4, SEC. 19, T.7N., R.1E., S.L.B. & M.  
**GRAY STONE COUNTRY ESTATES**

IN WEBER COUNTY

SCALE 1" = 50'

TAXING UNIT: 36

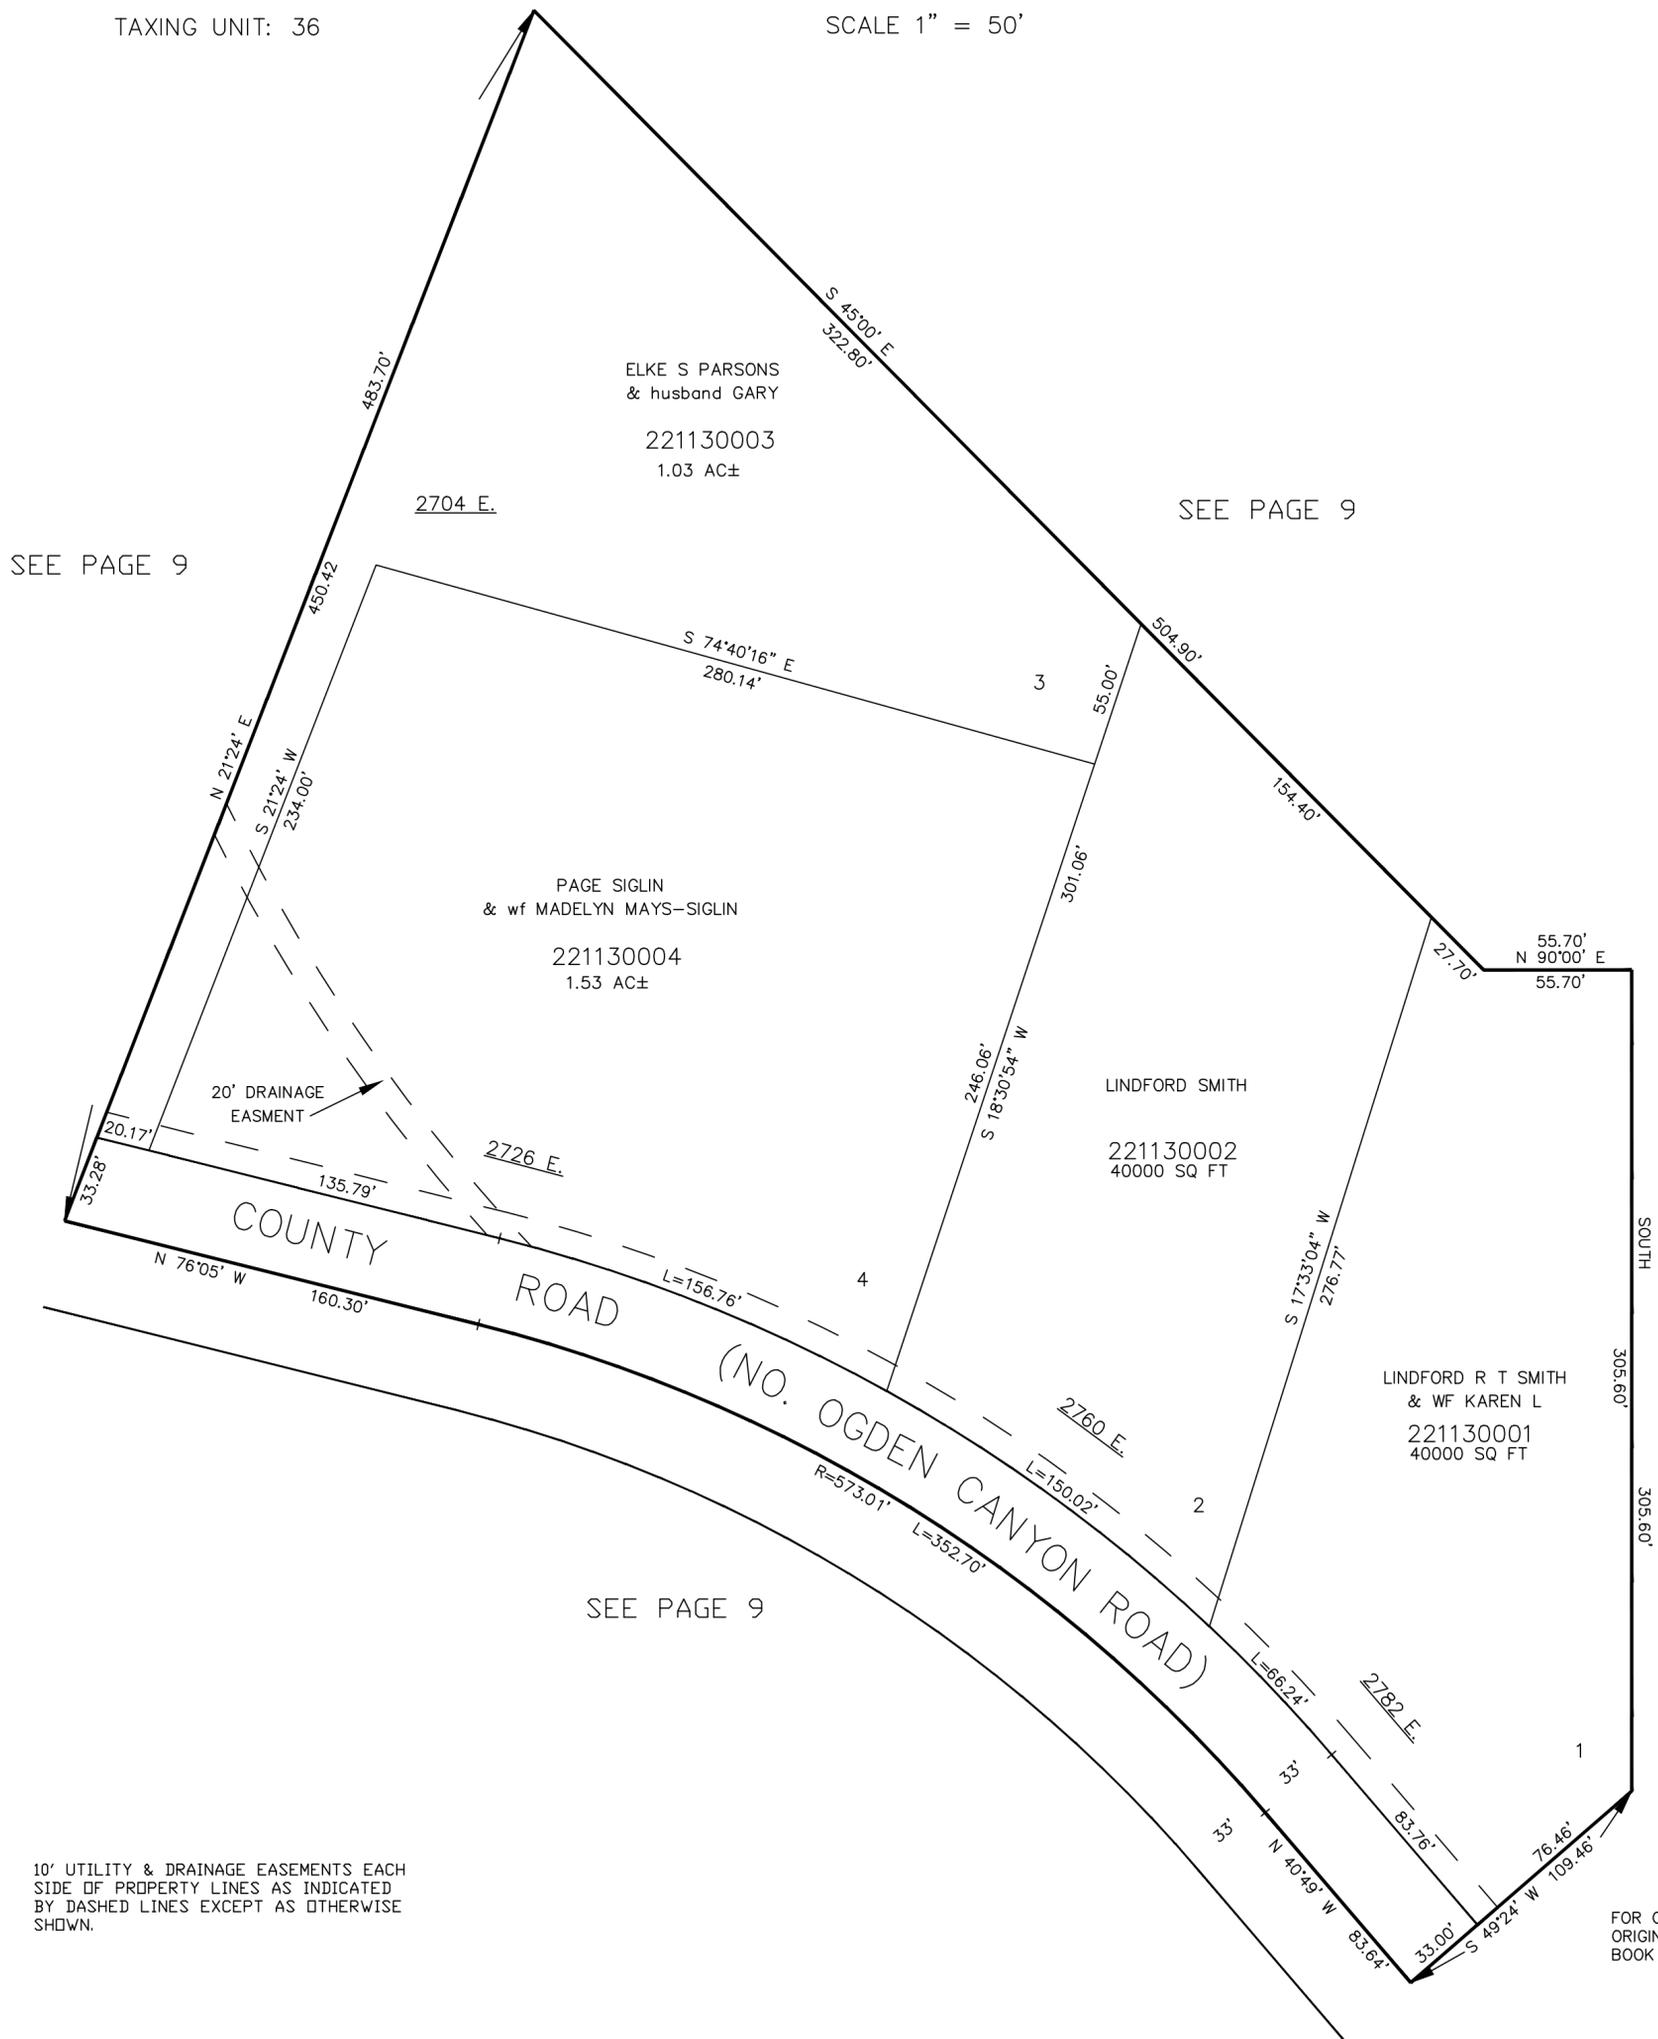

SEE PAGE 9

2704 E.

SEE PAGE 9

20' DRAINAGE  
EASEMENT

COUNTY  
ROAD

ROAD

(NO. OGDEN CANYON ROAD)

SEE PAGE 9

SEE PAGE 9

10' UTILITY & DRAINAGE EASEMENTS EACH  
SIDE OF PROPERTY LINES AS INDICATED  
BY DASHED LINES EXCEPT AS OTHERWISE  
SHOWN.

FOR COMPLETE ENG DATA SEE  
ORIGINAL DEDICATION PLAT IN  
BOOK 38, PAGE 88 OF RECORDS.