

PART OF THE S.1/2, OF SEC. 15, T.7N., R.1E., S.L.B. & M.

117

SNOWFLAKE SUBDIVISION NO. 2


IN WEBER COUNTY

SCALE 1" = 100'

TAXING UNIT: 317

SEE PAGE 6

EXCEPT WHERE OTHERWISE
SHOWN ALL LOTS OWNED BY
ALVIN F COBAGE &
JUNE H COBAGE PARTNERS

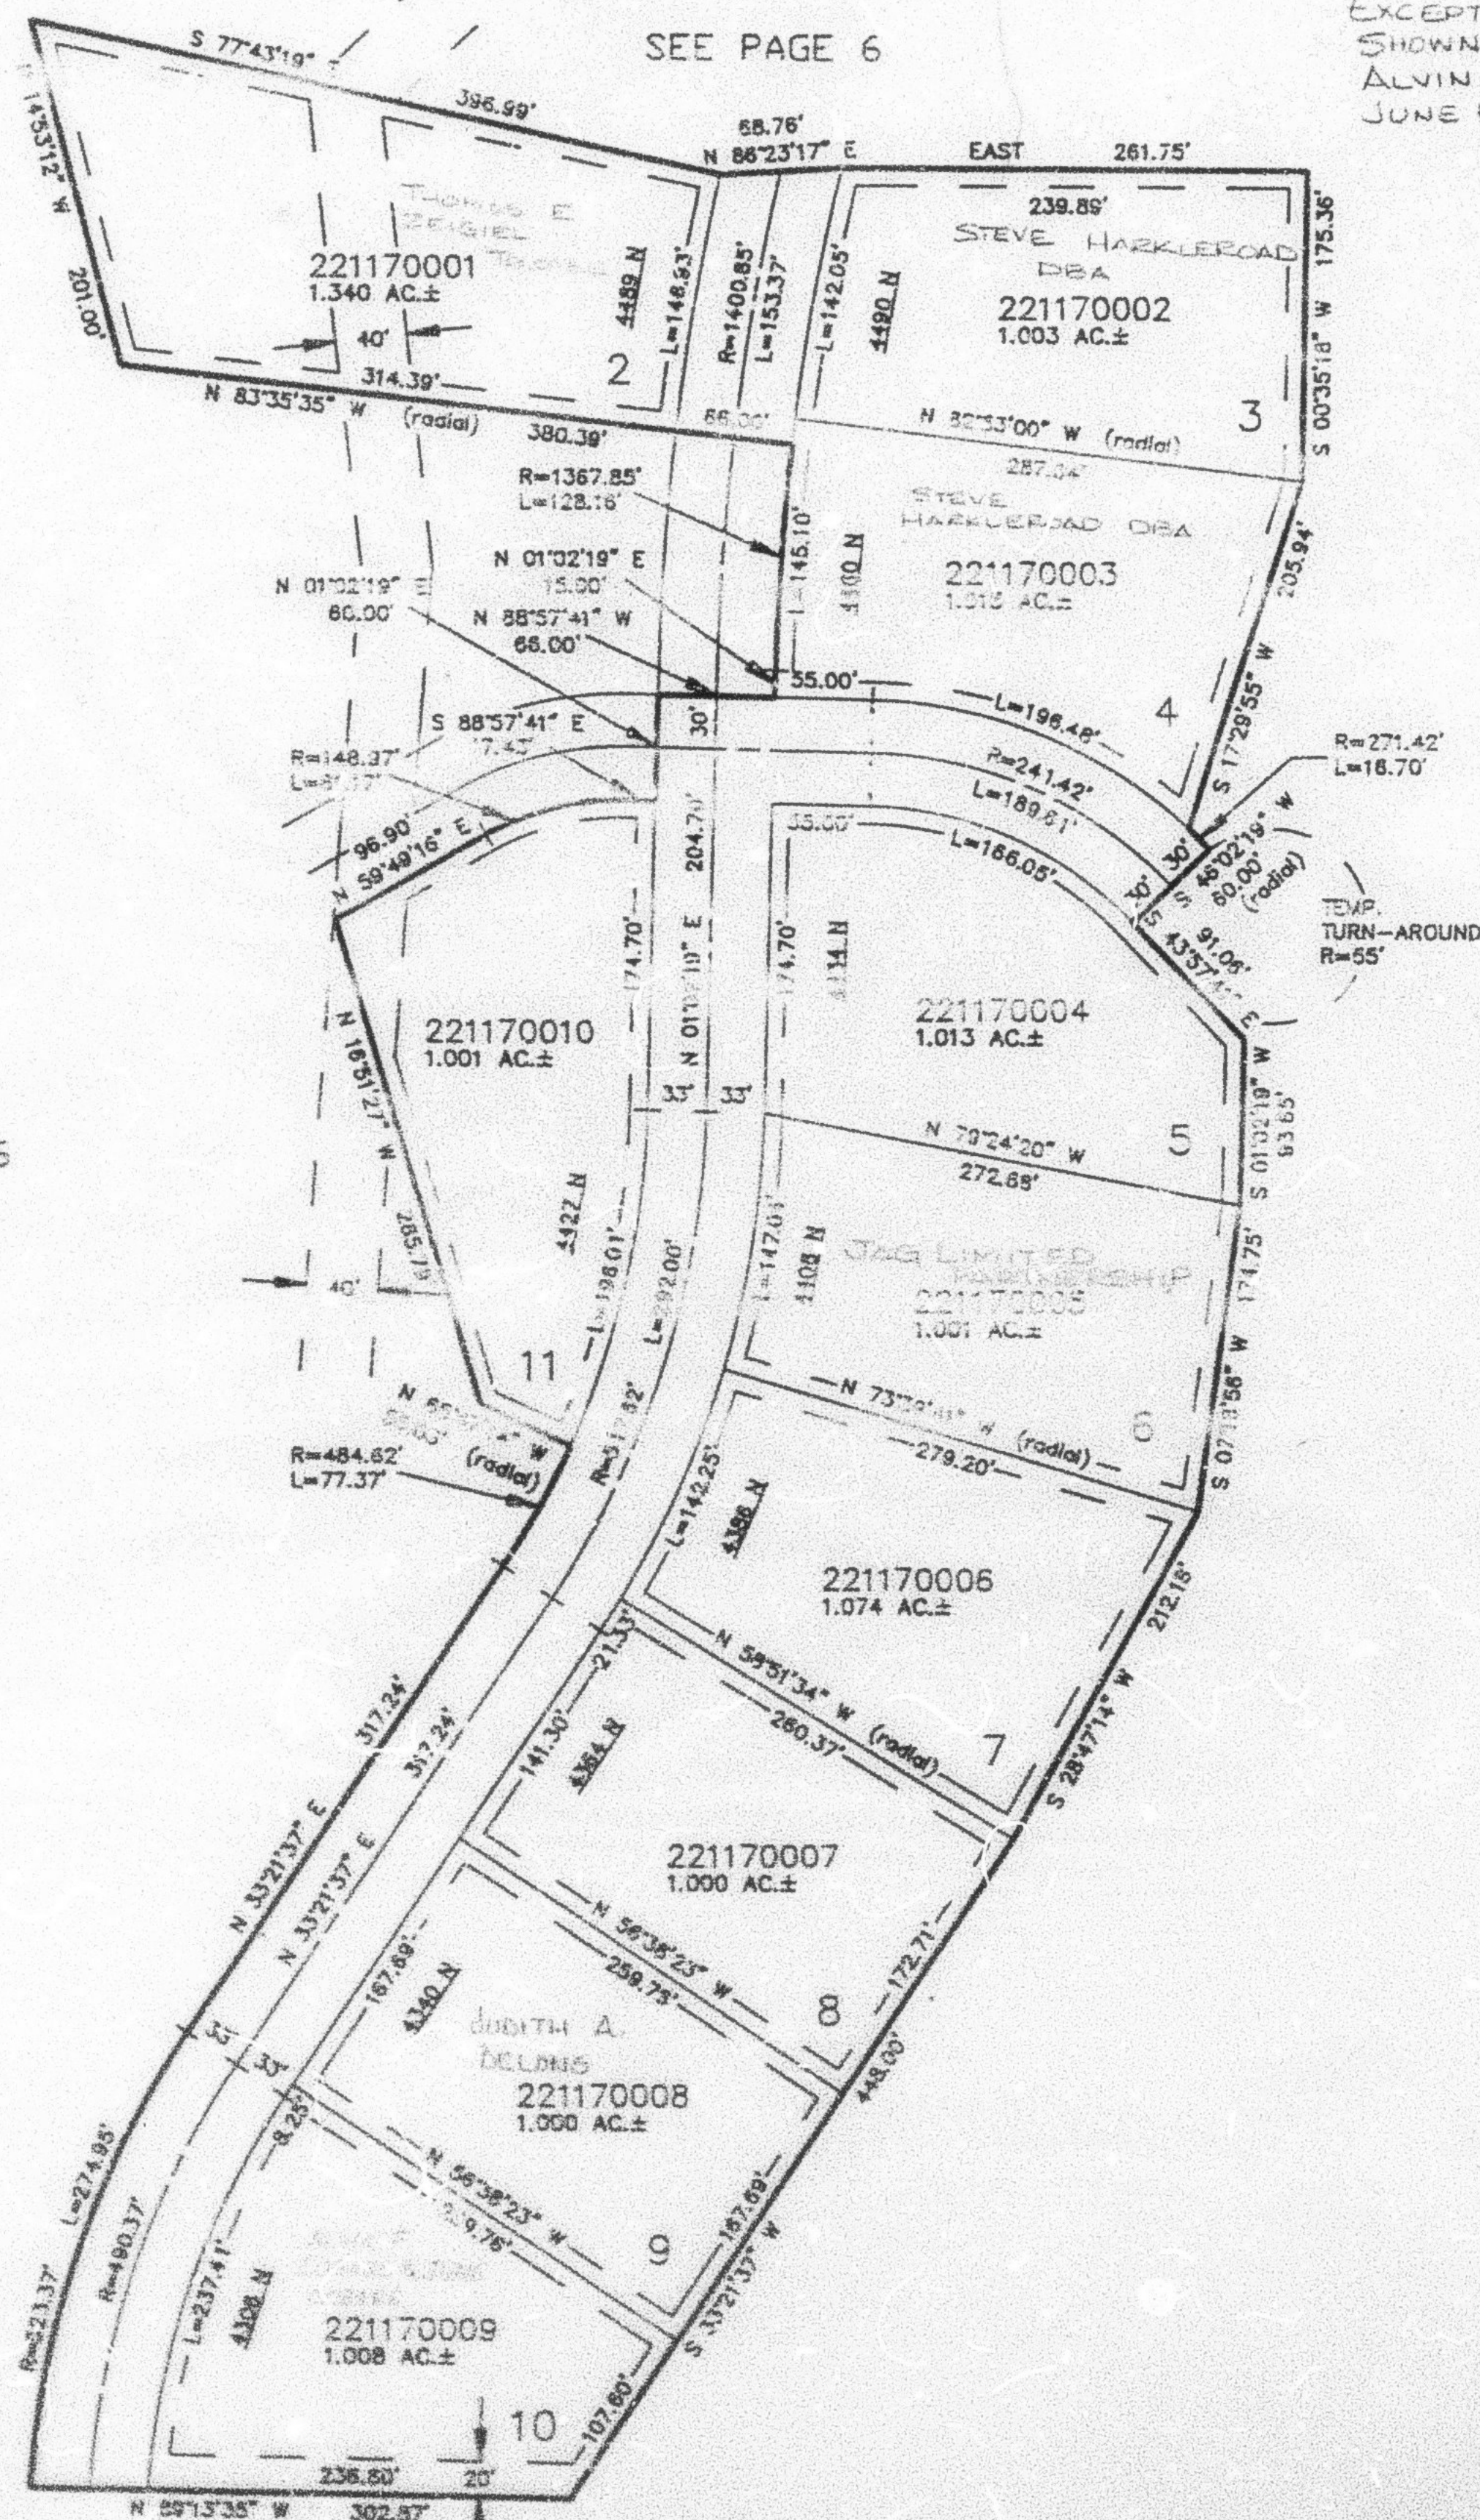

SEE PAGE 6

SEE PAGE 6

10' UTILITY & DRAINAGE EASEMENTS EACH
SIDE OF PROPERTY LINES AS INDICATED
BY DASHED LINES EXCEPT AS OTHERWISE
SHOWN

FOR COMPLETE ENG DATA SEE
ORIGINAL DEDICATION PLAT IN
BOOK 39, PAGE 79 OF RECORDS.

SEE PAGE 6