

PART OF SEC. 1, T.7N., R.1E., S.L.B. & M.
POWDER MOUNTAIN WEST SUBDIVISION - PHASE 3


IN WEBER COUNTY

SCALE 1" = 60'

TAXING UNIT: 90

EXCEPT WHERE OTHERWISE
SHOWN ALL LOTS OWNED BY:
POWDER MOUNTAIN WATER AND
SEWER IMPROVEMENT DISTRICT

SEE PAGE 110

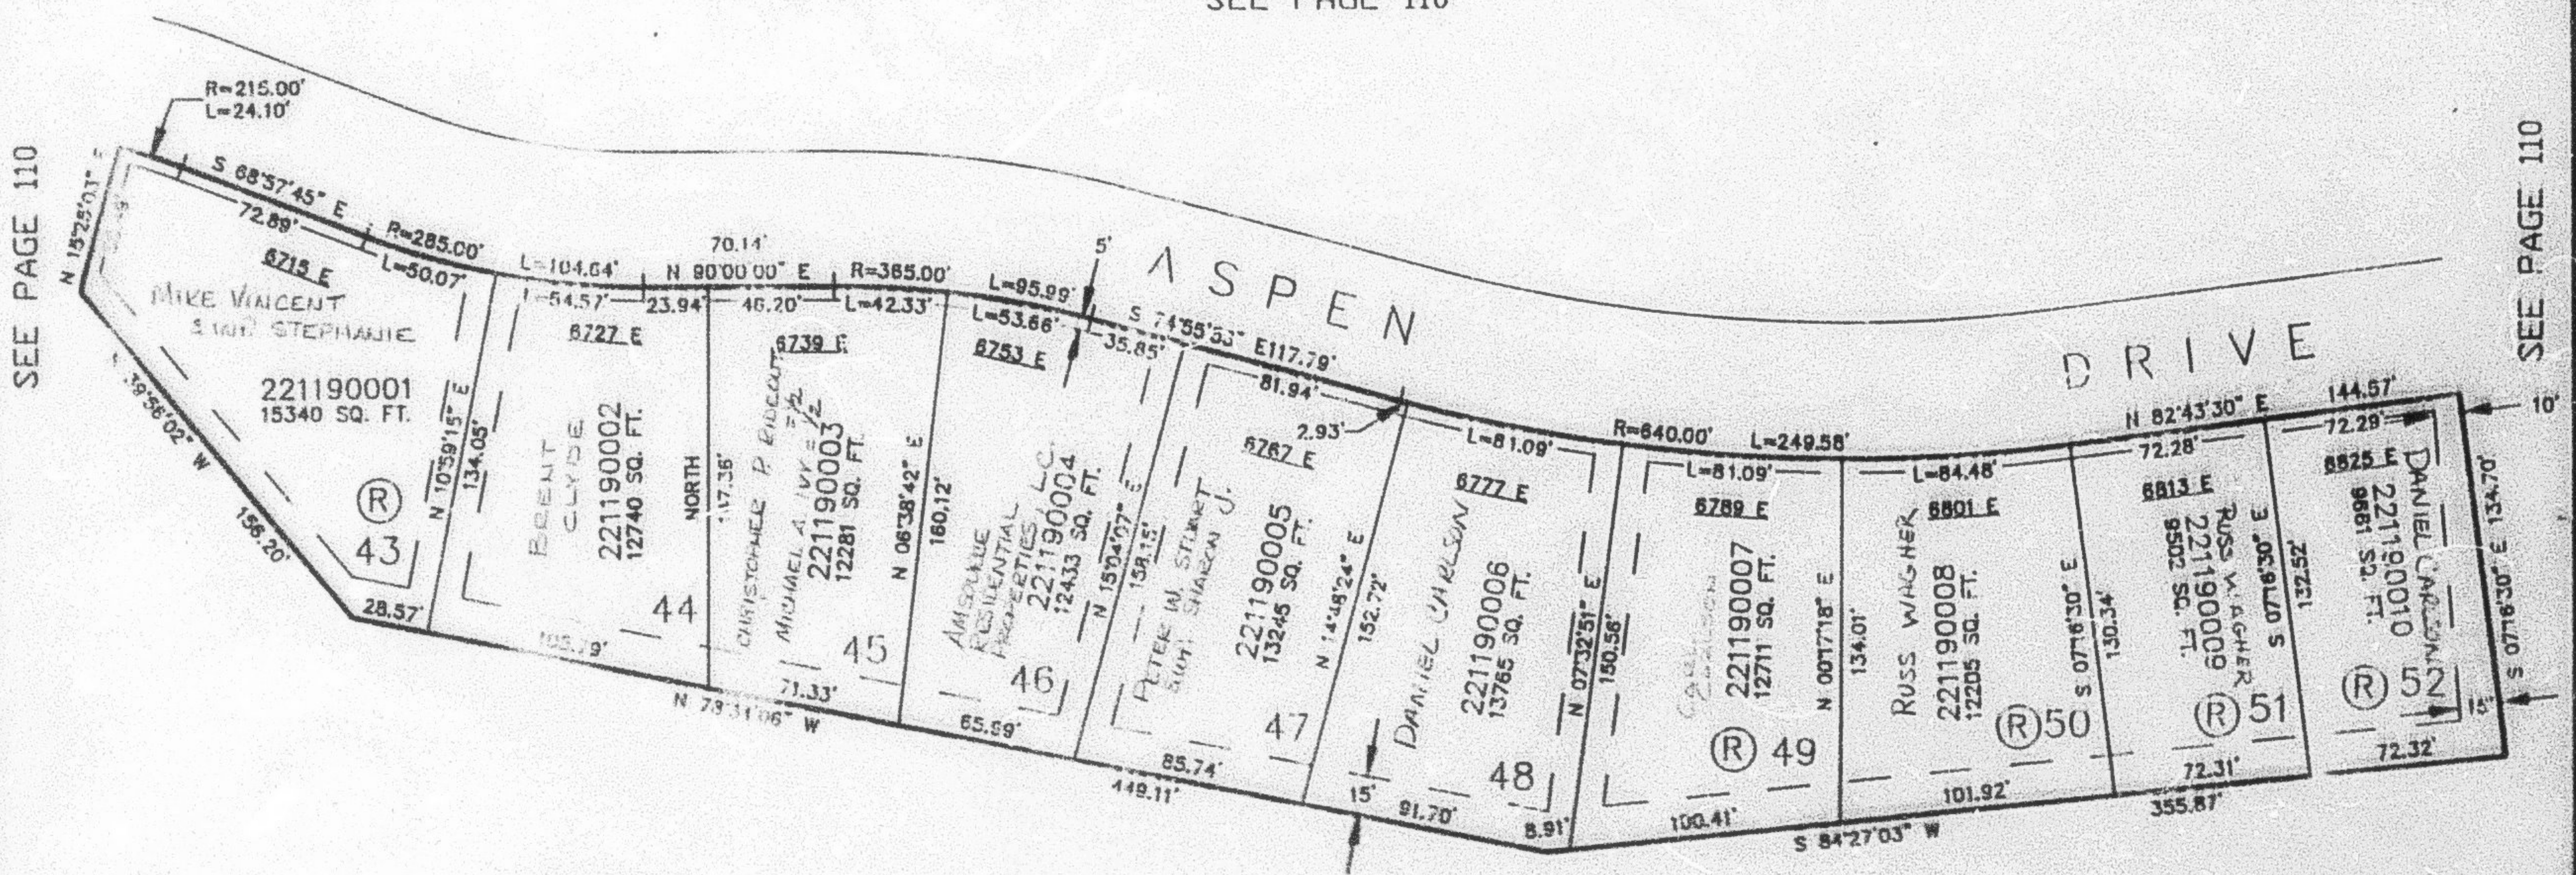

SEE PAGE 1-2

IF UTILITY & DRAINAGE EASEMENTS EACH
SIDE OF PROPERTY LINES AS INDICATED
BY DASHED LINES EXCEPT AS OTHERWISE
SHOWN

LOTS SHALL REQUIRE COUNTY
RECORD REVIEW APPROVAL

FOR COMPLETE EING DATA SEE
ORIGINAL RECORDATION PLAT IN
BOOK 3A, PAGE 93 OF RECORDS