

PART OF SEC. 1, T.7N., R.1E., S.L.B. & M.
POWDER MOUNTAIN WEST SUBDIVISION - PHASE 3


IN WEBER COUNTY

SCALE 1" = 60'

TAXING UNIT: 90

EXCEPT WHERE OTHERWISE
SHOWN ALL LOTS OWNED BY:
POWDER MOUNTAIN WATER AND
SEWER IMPROVEMENT DISTRICT

SEE PAGE 110

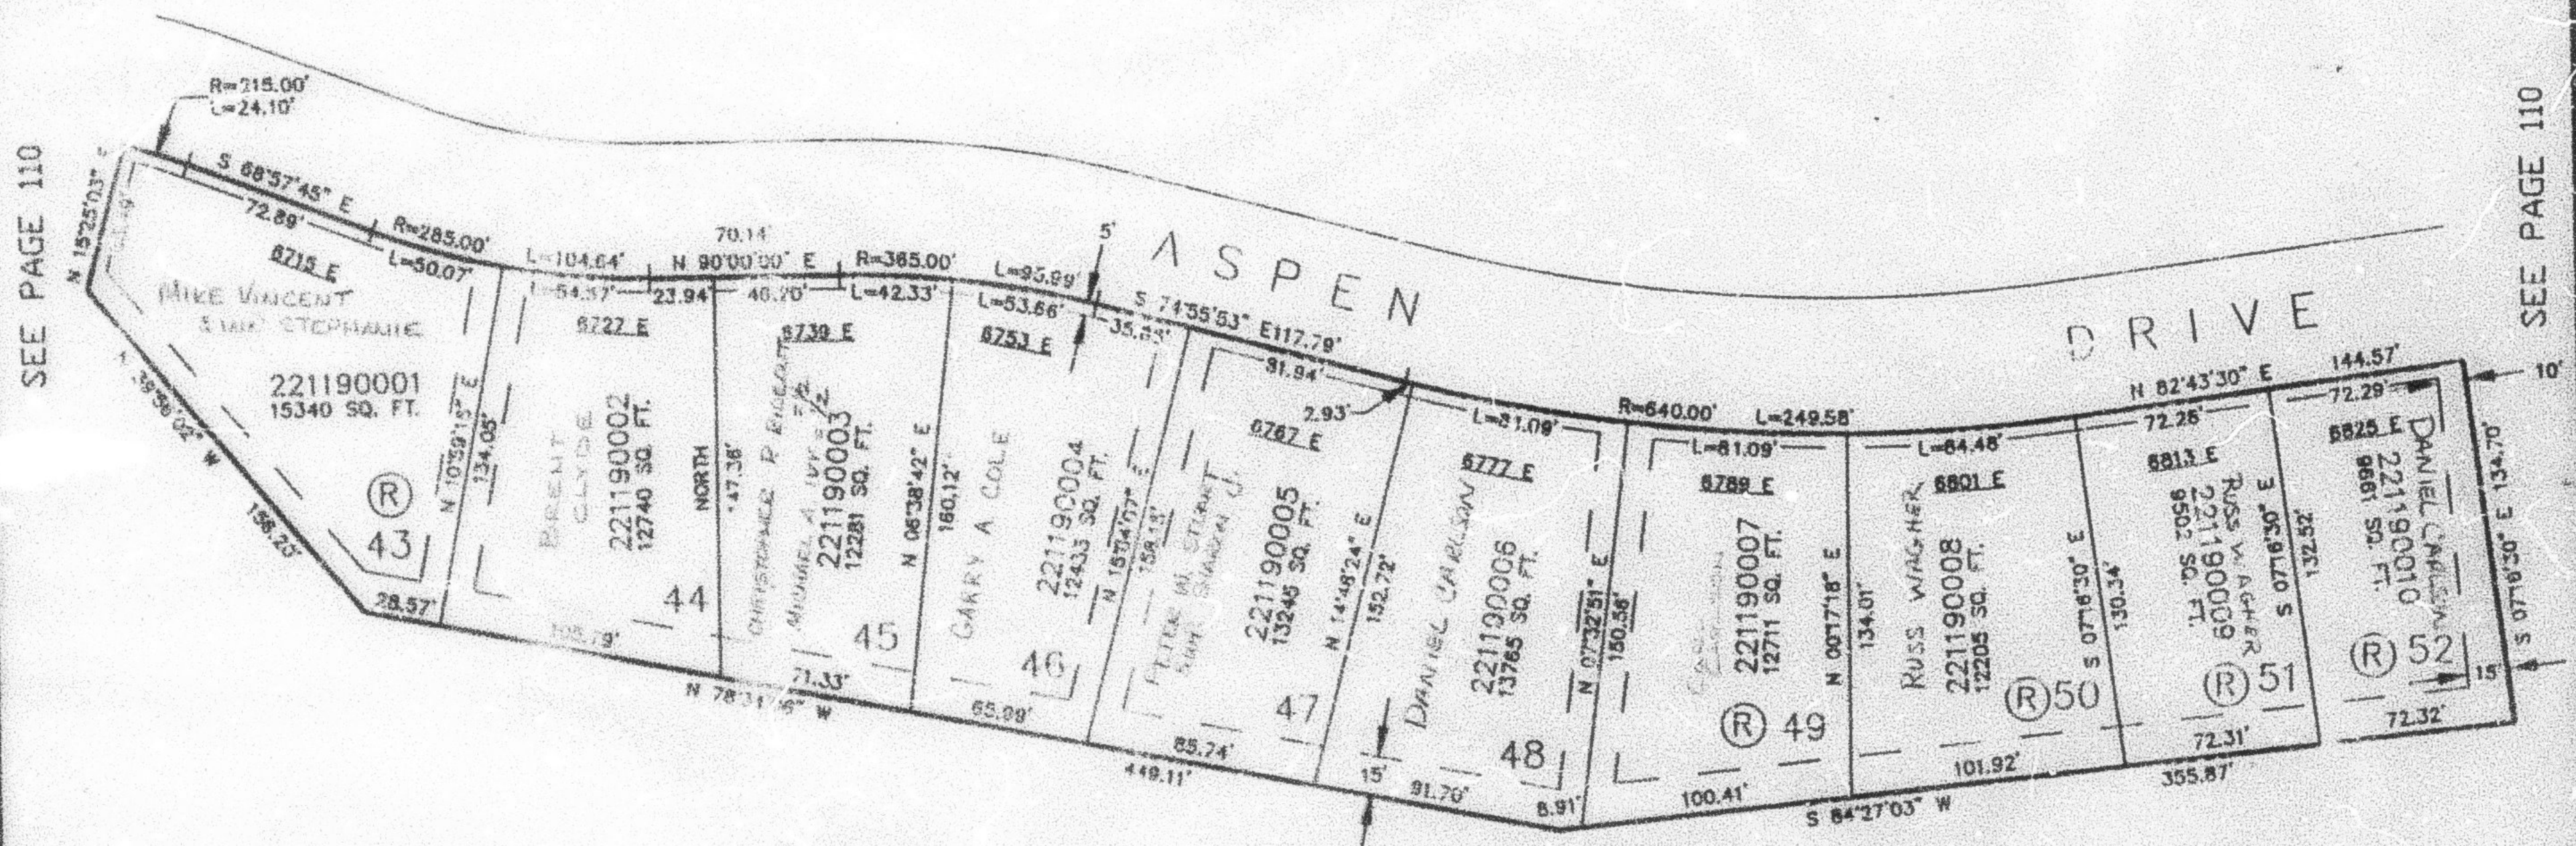

SEE PAGE 1-2

10' UTILITY & DRAINAGE EASEMENTS EACH
SIDE OF PROPERTY LINES AS INDICATED
BY DASHED LINES EXCEPT AS OTHERWISE
SHOWN.

(R) LOTS SHALL REQUIRE COUNTY
HILLSIDE REVIEW APPROVAL

FOR COMPLETE ENG DATA SEE
ORIGINAL DEDICATION PLAT IN
BOOK 38, PAGE 93 OF RECORDS.