


PART OF SEC. 1, T.7N., R.1E., S.L.B. & M.  
POWDER MOUNTAIN WEST SUBDIVISION – PHASE 3

IN WEBER COUNTY

TAXING UNIT: 90

SCALE 1" = 60'

SEE PAGE 110

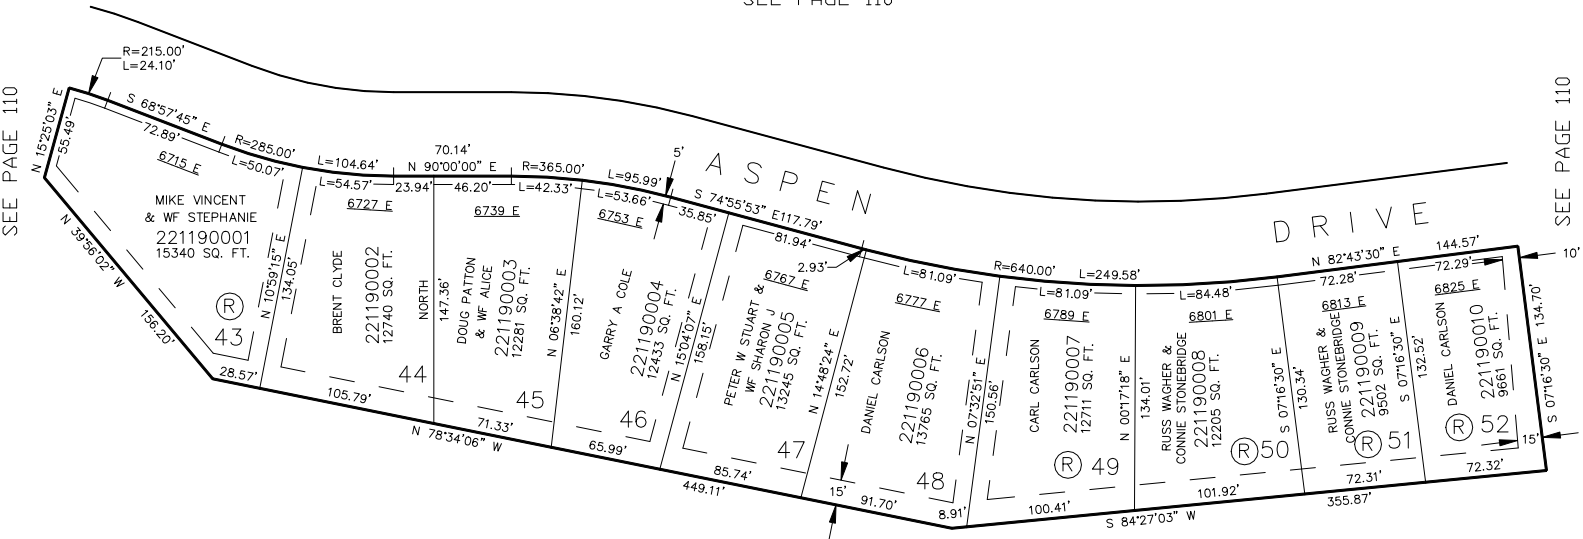

SEE PAGE 1-2

10' UTILITY & DRAINAGE EASEMENTS EACH  
SIDE OF PROPERTY LINES AS INDICATED  
BY DASHED LINES EXCEPT AS OTHERWISE  
SHOWN.

(R) LOTS SHALL REQUIRE COUNTY  
HILLSIDE REVIEW APPROVAL  
  
FOR COMPLETE ENG DATA SEE  
ORIGINAL DEDICATION PLAT IN  
BOOK 39, PAGE 93 OF RECORDS.