

PART OF SEC. 1, T.7N., R.1E., S.L.B. & M.
POWDER MOUNTAIN WEST SUBDIVISION – PHASE 3

IN WEBER COUNTY


TAXING UNIT: 90

SCALE 1" = 60'

SEE PAGE 110

SEE PAGE 110

SEE PAGE 110

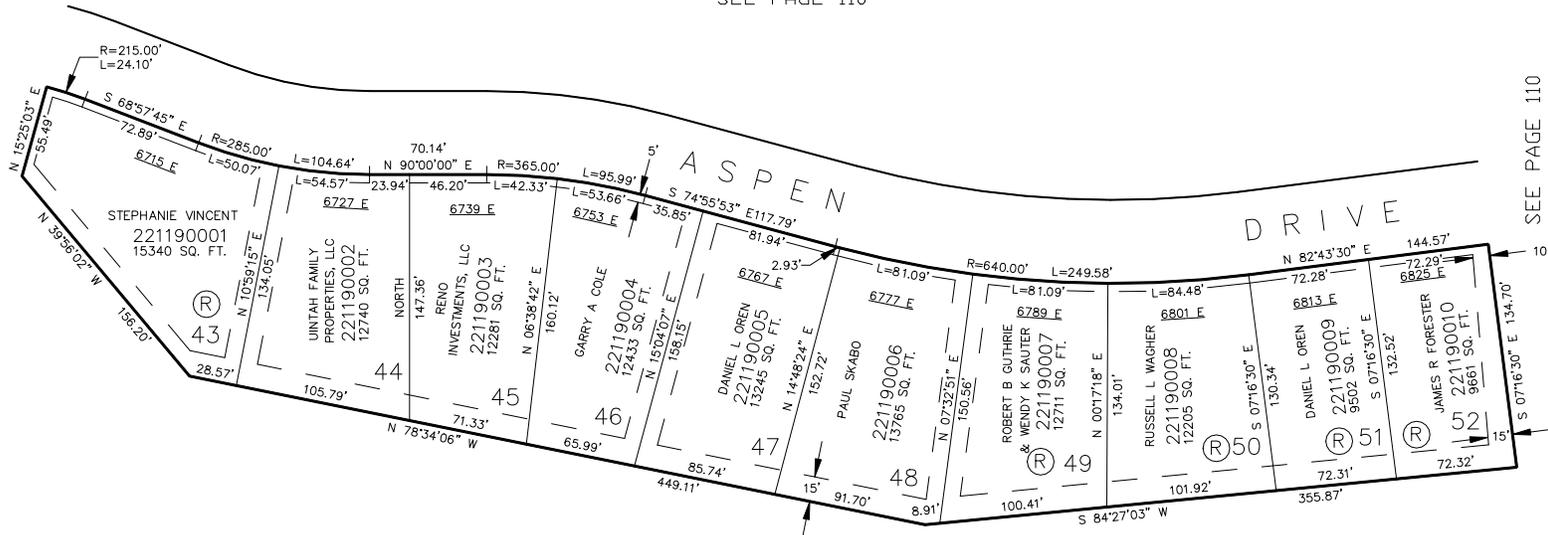

SEE PAGE 1-2

10' UTILITY & DRAINAGE EASEMENTS EACH
SIDE OF PROPERTY LINES AS INDICATED
BY DASHED LINES EXCEPT AS OTHERWISE
SHOWN.

(R) LOTS SHALL REQUIRE COUNTY
HILLSIDE REVIEW APPROVAL
FOR COMPLETE ENG DATA SEE
ORIGINAL DEDICATION PLAT IN
BOOK 39, PAGE 93 OF RECORDS.