

PART OF SEC. 1, T.7N., R.1E., S.L.B. & M.
POWDER MOUNTAIN WEST SUBDIVISION – PHASE 3

IN WEBER COUNTY


TAXING UNIT: 90

SCALE 1" = 60'

SEE PAGE 110

SEE PAGE 110

SEE PAGE 110

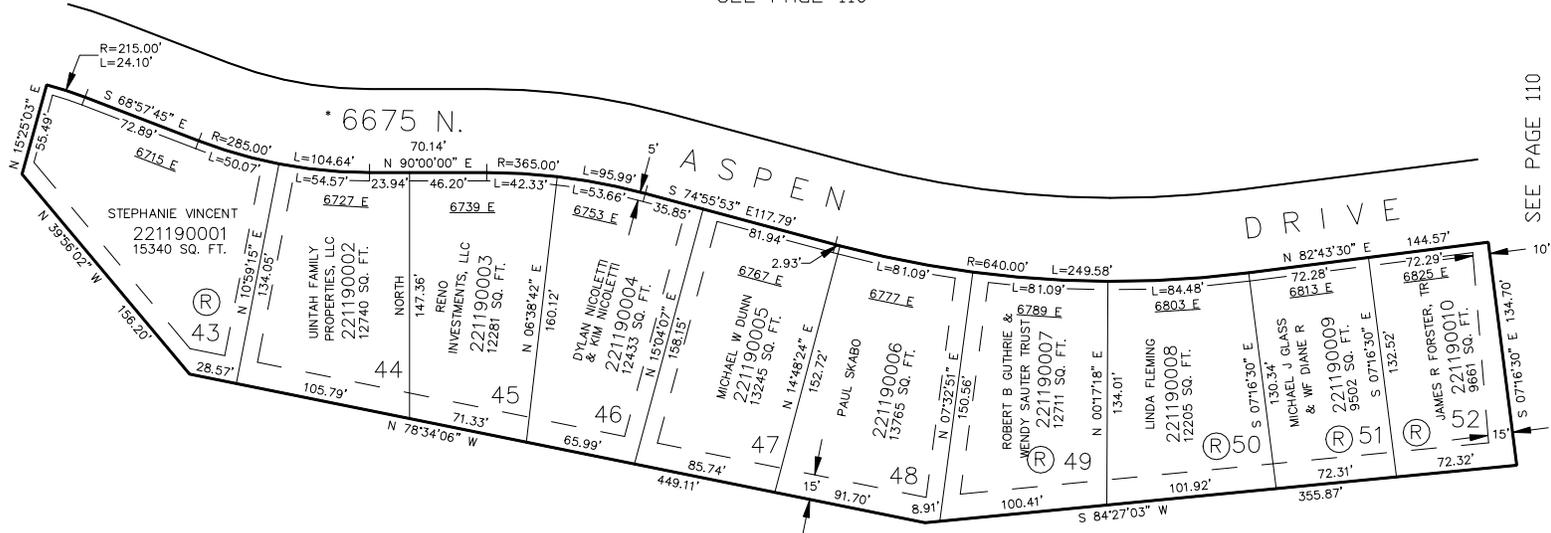

SEE PAGE 1-2

* STREET CORRECTION
#2003067 6-JAN-2004

(R) LOTS SHALL REQUIRE COUNTY HILLSIDE REVIEW APPROVAL

FOR COMPLETE ENG DATA SEE ORIGINAL DEDICATION PLAT IN BOOK 39, PAGE 93 OF RECORDS.

10' UTILITY & DRAINAGE EASEMENTS EACH SIDE OF PROPERTY LINES AS INDICATED BY DASHED LINES EXCEPT AS OTHERWISE SHOWN.