

PART OF THE S.E. 1/4, SEC. 7, T.7N., R.1E., S.L.B. & M.

120

FOX CROSSING SUBDIVISION

IN WEBER COUNTY

TAXING UNIT: 36


SCALE 1" = 50'

SEE PAGE 4-2

EXCEPT WHERE OTHERWISE
SHOWN ALL LOTS OWNED BY:
FRED J. COPYAK & W.F.
JEANETTE F.

SEE PAGE 4-2

SEE PAGE 4-2

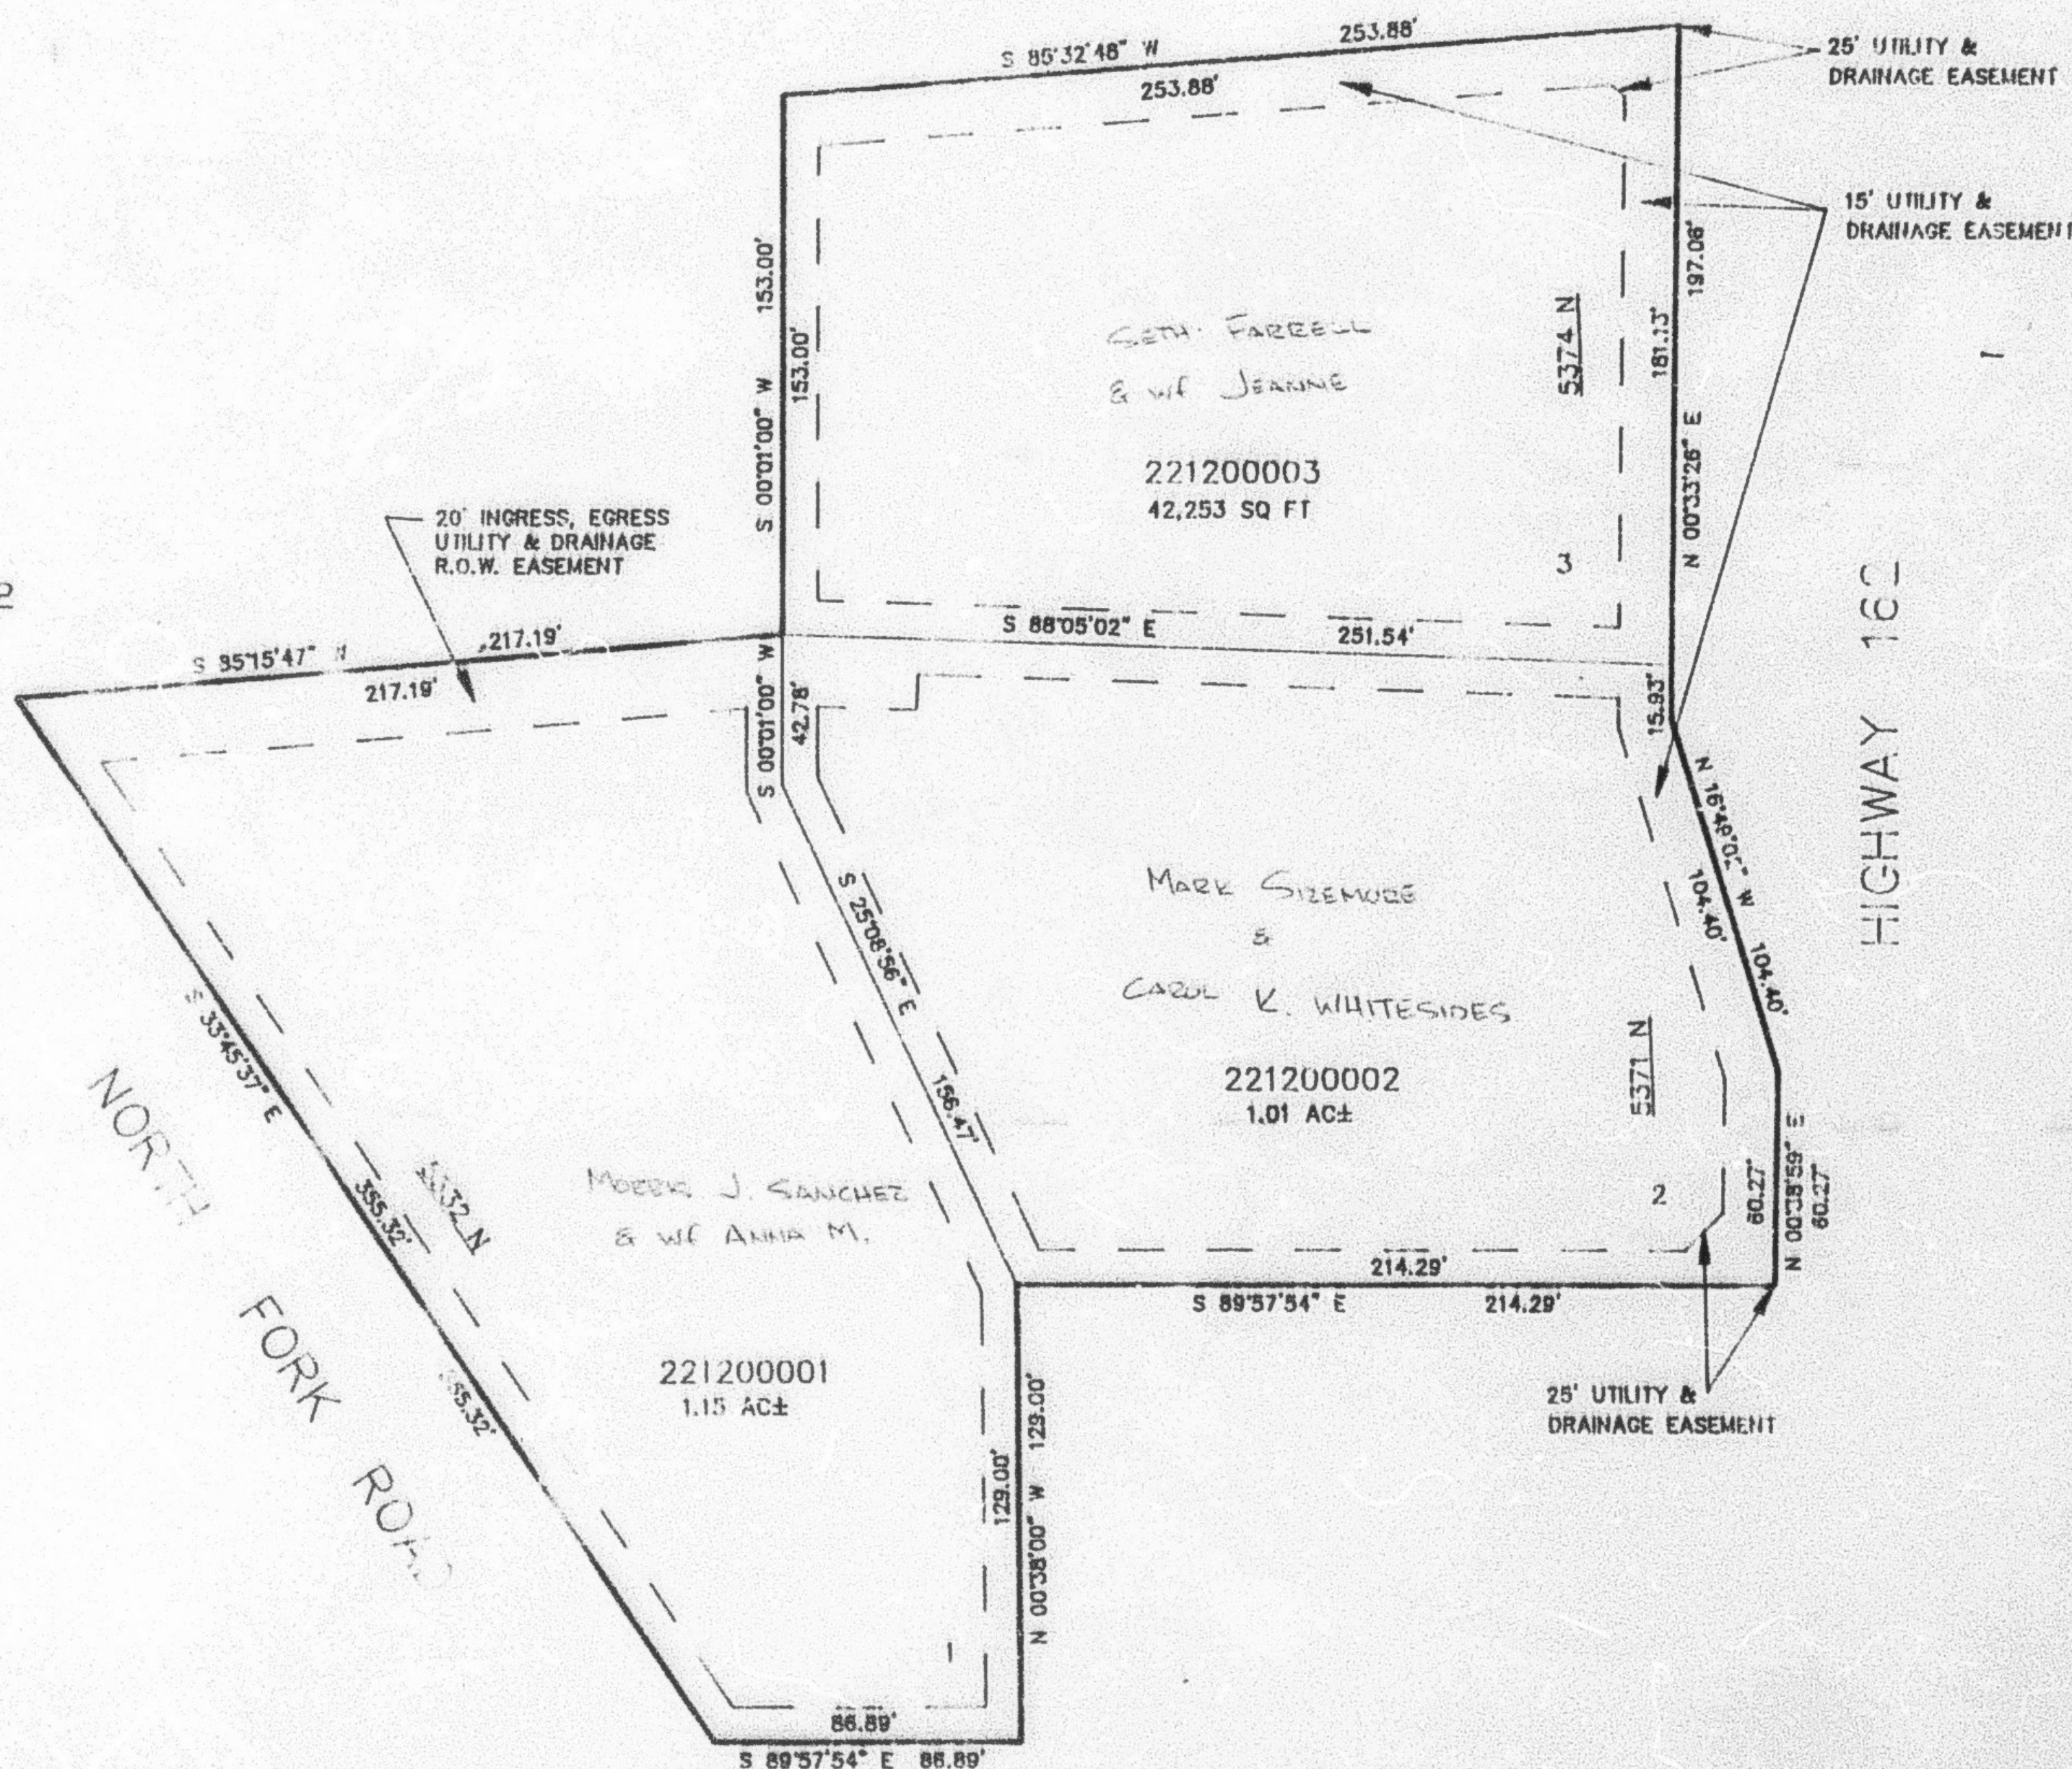

10' UTILITY & DRAINAGE EASEMENTS EACH
SIDE OF PROPERTY LINES AS INDICATED
BY DASHED LINES EXCEPT AS OTHERWISE
SHOWN.

FOR COMPLETE ENG DATA SEE
ORIGINAL DEDICATION PLAT IN
BOOK 40, PAGE 11 OF RECORDS.

SEE PAGE 4-2