


PART OF THE S.W. 1/4 OF SEC. 27, T.7N., R.1E., S.L.B. & M.  
IRENE OGDEN SUBDIVISION NO. 4

TAXING UNIT: 317

IN WEBER COUNTY

SCALE 1" = 60'

SEE PAGE 21-1

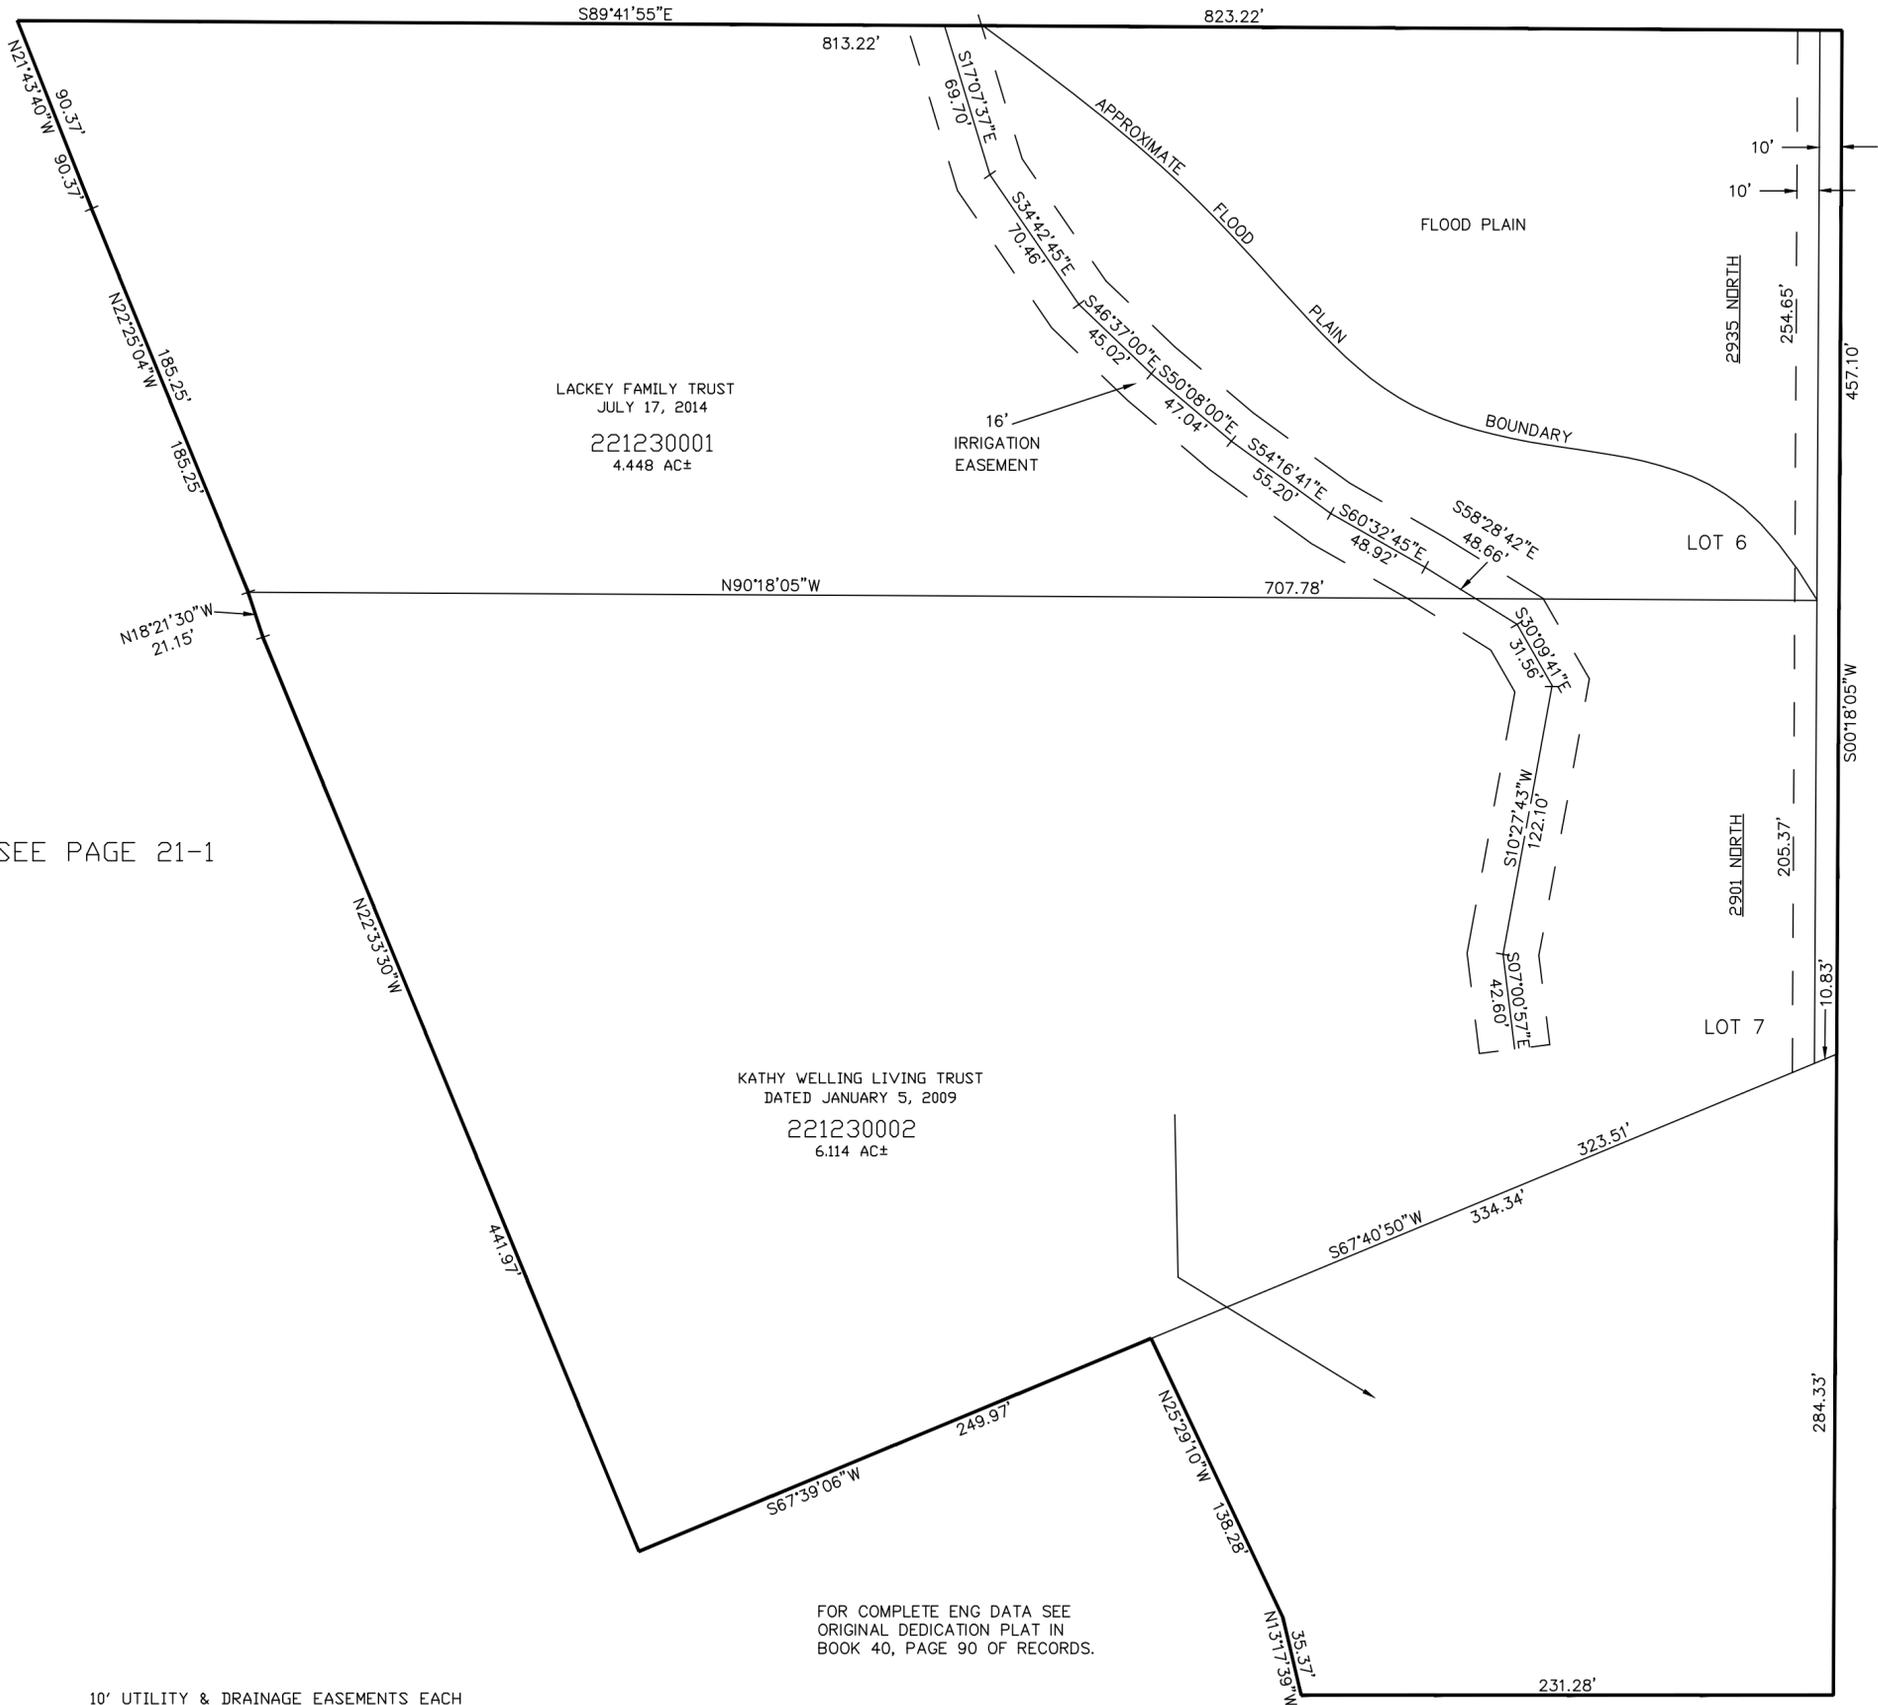

5100 EAST ST. PATIO SPRINGS ROAD

SEE PAGE 21-1

SEE PAGE 21-1

FOR COMPLETE ENG DATA SEE ORIGINAL DEDICATION PLAT IN BOOK 40, PAGE 90 OF RECORDS.

SEE PAGE 21-1

10' UTILITY & DRAINAGE EASEMENTS EACH SIDE OF PROPERTY LINES AS INDICATED BY DASHED LINES EXCEPT AS OTHERWISE SHOWN.