

PART OF THE NE.1/4, OF SEC. 29, T.7N., R.1E., S.L.B. & M.

ANNDEE SUBDIVISION


IN WBER COUNTY

SCALE 1" = 50'

TAXING UNIT: 36

SEE PAGE 24

3500 EAST STREET

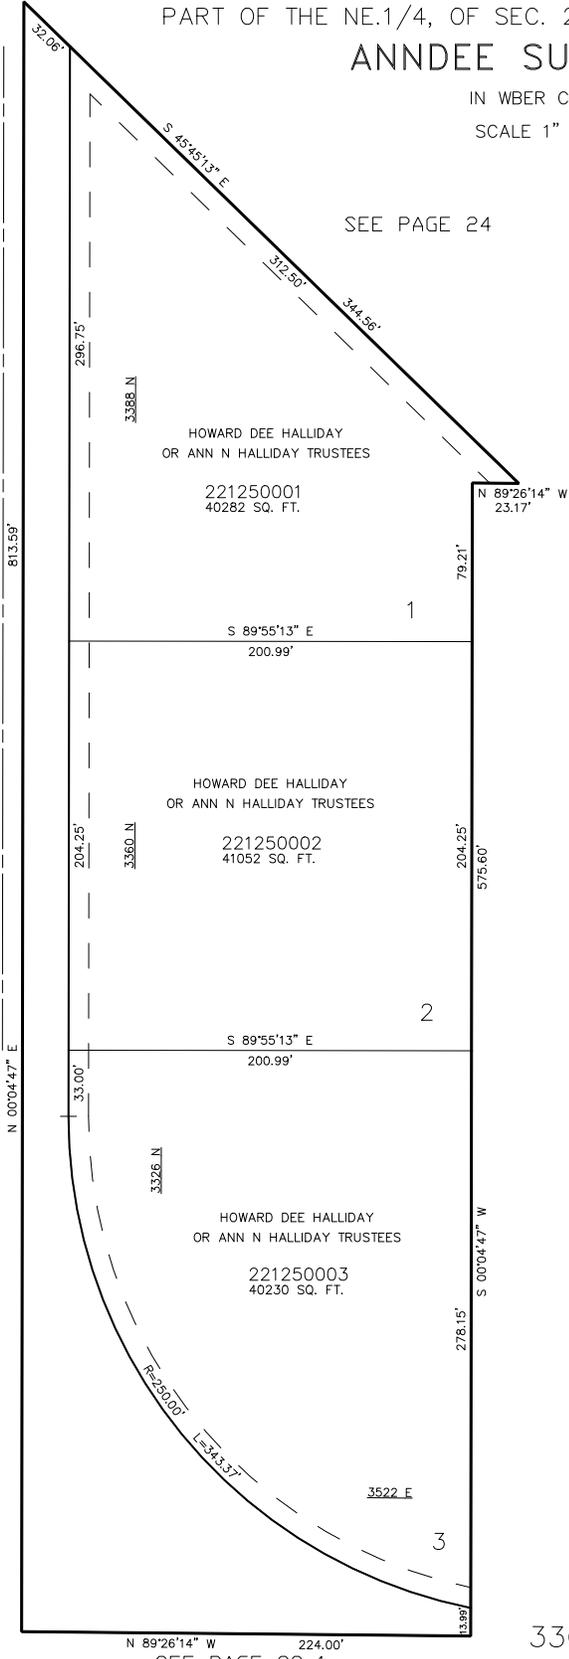

SEE PAGE 23-1

SEE PAGE 23-1

FOR COMPLETE ENG DATA SEE ORIGINAL DEDICATION PLAT IN BOOK 41, PAGE 15 OF RECORDS.

10' UTILITY & DRAINAGE EASEMENTS EACH SIDE OF PROPERTY LINES AS INDICATED BY DASHED LINES EXCEPT AS OTHERWISE SHOWN.

3300 NORTH STREET
SEE PAGE 23-1

3300 NORTH STREET