


PART OF THE WEST 1/2 OF SEC. 21, T.7N., R.1E., S.L.B. & M.
RIVER VALLEY DRIVE EST NO. 2

IN WEBER COUNTY
SCALE 1" = 100'

TAXING UNIT: 36

SEE PAGE 15-4

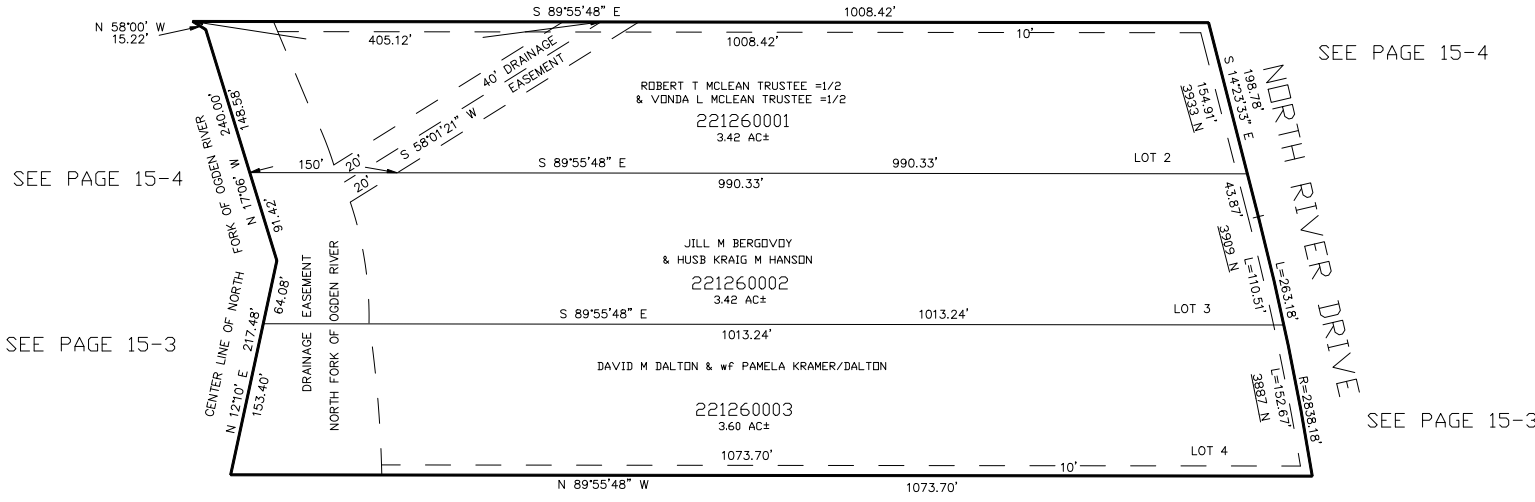

SEE PAGE 15-4

SEE PAGE 15-3

SEE PAGE 15-4

SEE PAGE 15-3

SEE PAGE 15-3

10' UTILITY & DRAINAGE EASEMENTS EACH
SIDE OF PROPERTY LINES AS INDICATED
BY DASHED LINES EXCEPT AS OTHERWISE
SHOWN.

FOR COMPLETE ENG DATA SEE
ORIGINAL DEDICATION PLAT IN
BOOK 41, PAGE 27 OF RECORDS.