


PART OF THE S.E. 1/4 OF SEC. 22, AND PART OF THE S.W. 1/4 OF SEC. 23,
T.7N., R.1E., S.L.B. & M.

ELKHORN SUBDIVISION, PHASE 1

IN WEBER COUNTY
SCALE 1" = 80'

TAXING UNIT: 203

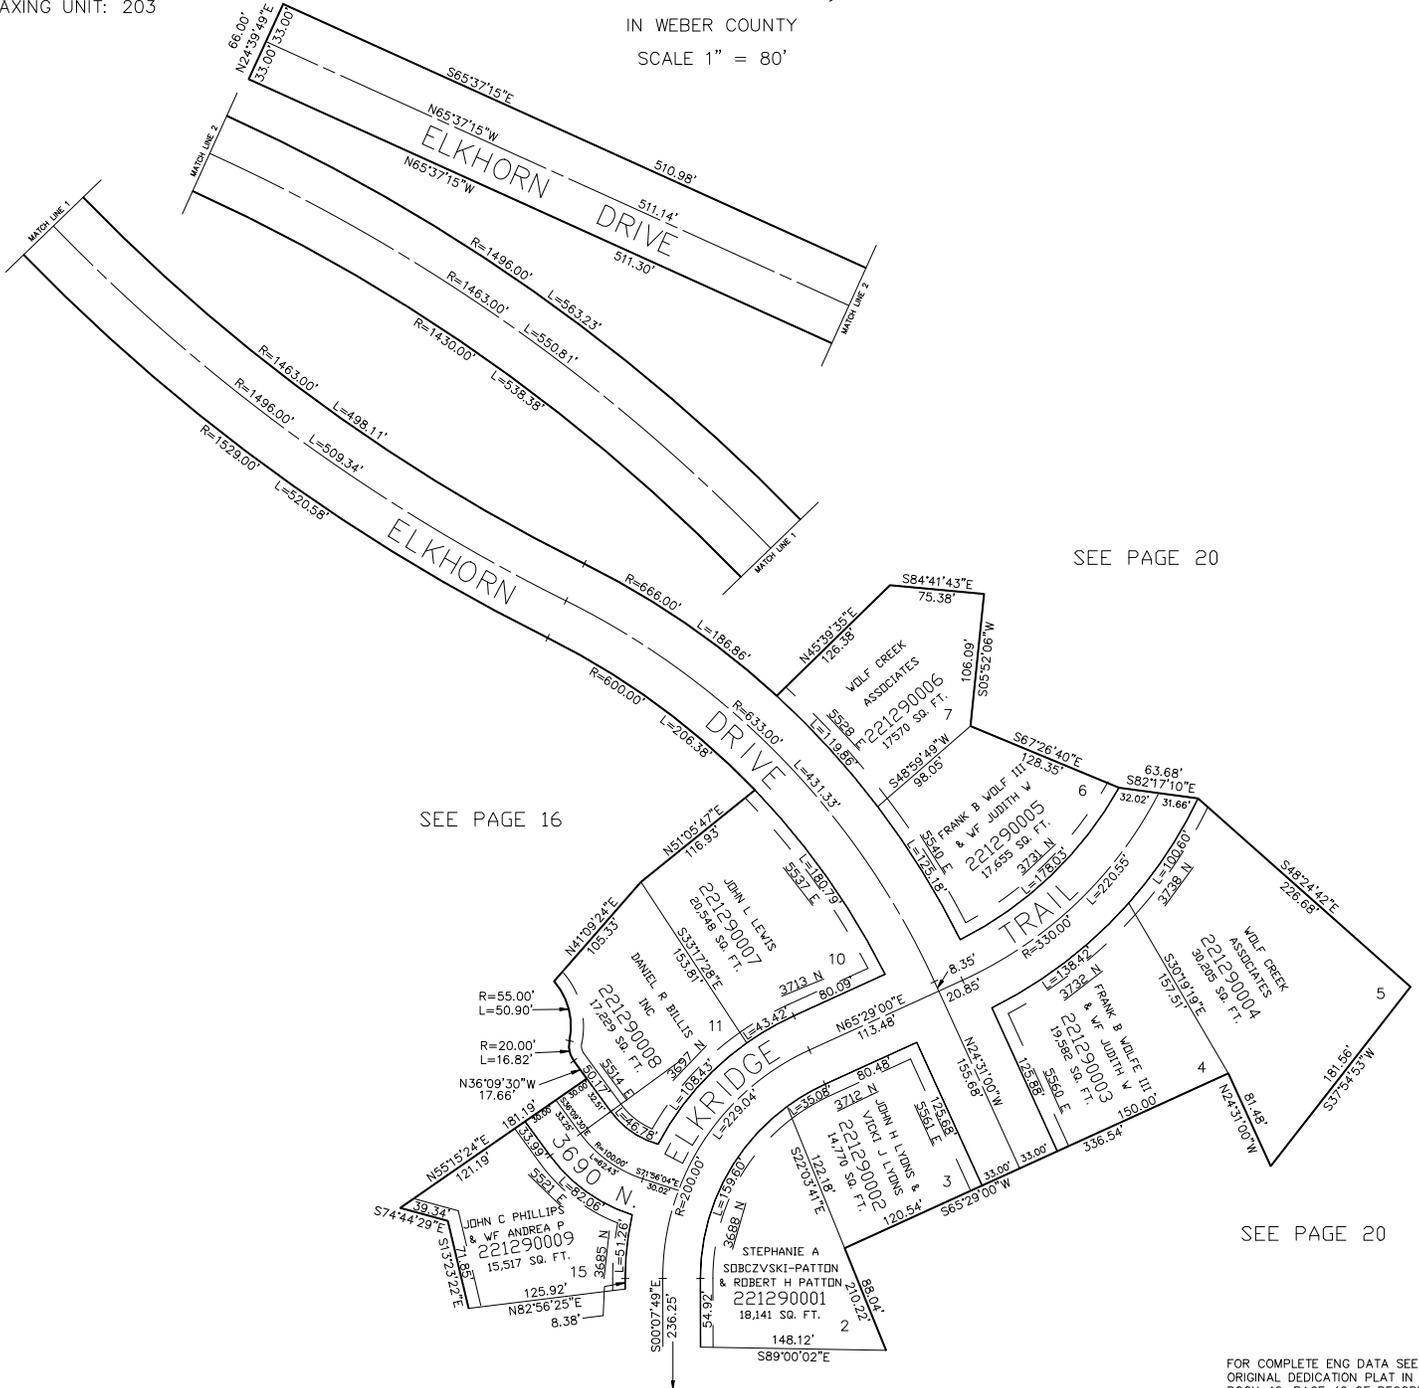

SEE PAGE 20

SEE PAGE 16

SEE PAGE 20

SEE PAGE 128

FOR COMPLETE ENG DATA SEE ORIGINAL DEDICATION PLAT IN BOOK 42, PAGE 42 OF RECORDS.

10' UTILITY & DRAINAGE EASEMENTS EACH SIDE OF PROPERTY LINES AS INDICATED BY DASHED LINES EXCEPT AS OTHERWISE SHOWN.