

PART OF THE SE 1/4 OF SEC. 22 & PART OF THE NE 1/4 OF SEC. 27, T.7N., R.1E., S.L.B. & M.  
 ELKHORN SUBDIVISION, PHASE 2 LOTS 24 THROUGH 28 AMENDED

IN WEBER COUNTY


TAXING UNIT: 203

SCALE 1" = 100'

SEE PAGE 16

SEE PAGE 128

SEE PAGE 16

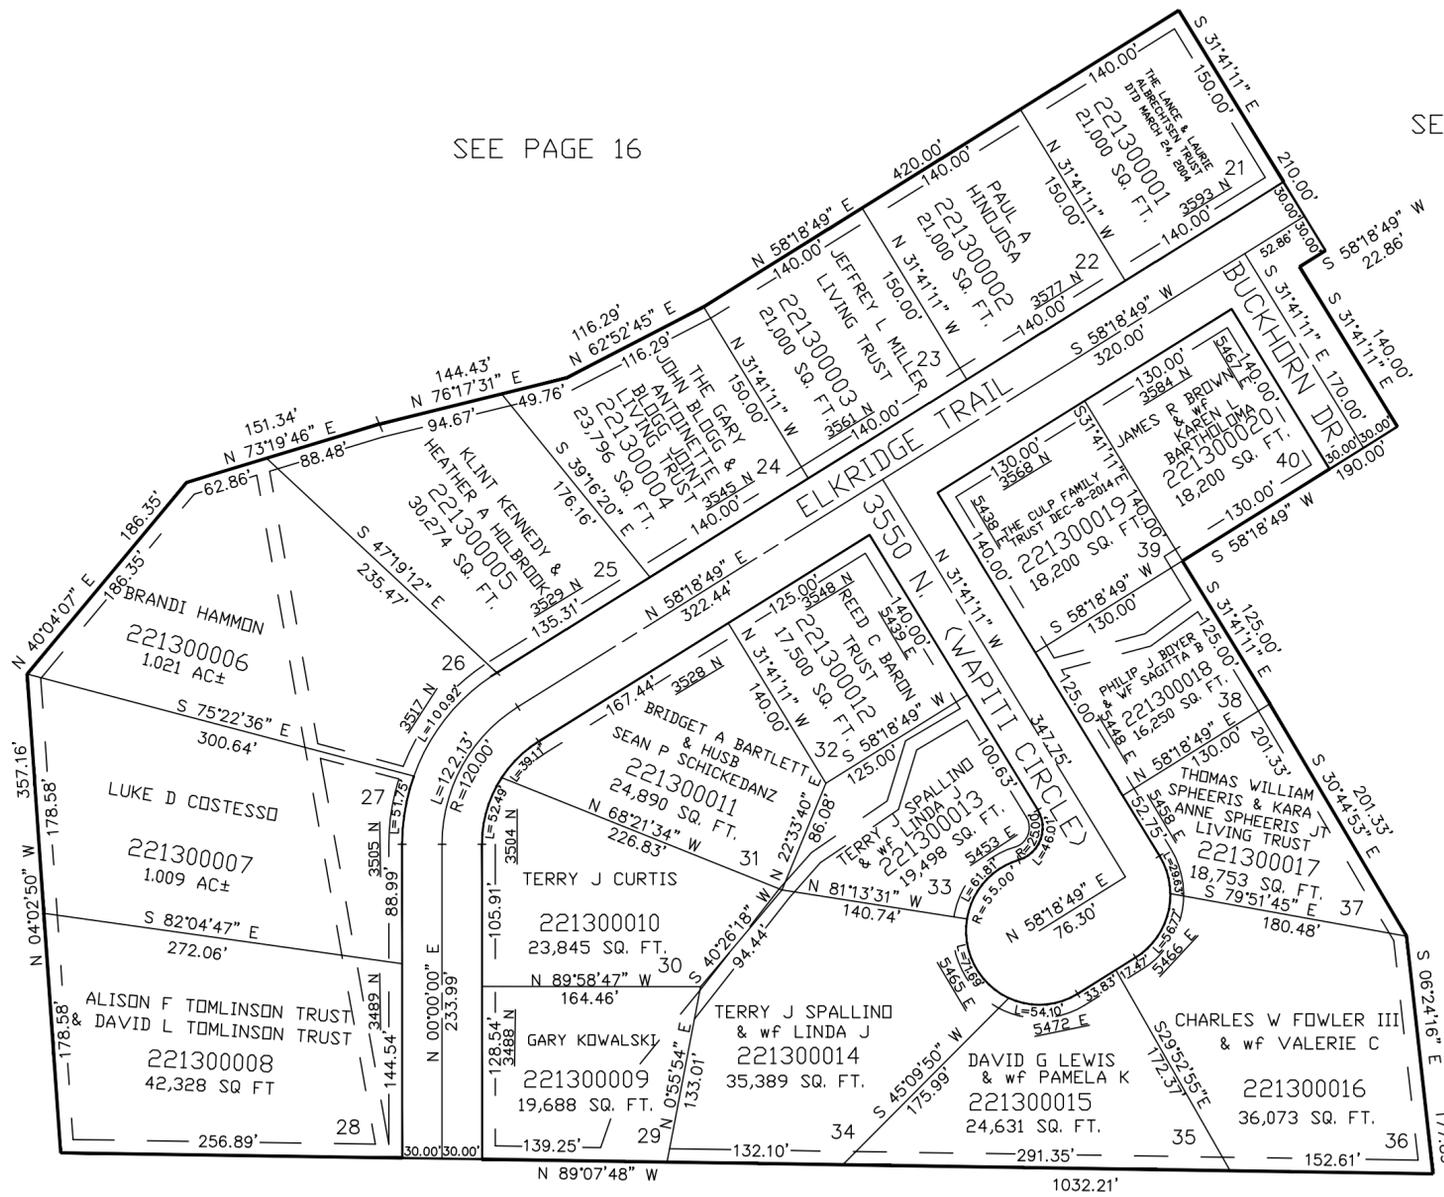

SEE PAGE 16

SEE PAGE 16

10' UTILITY & DRAINAGE EASEMENTS EACH SIDE OF PROPERTY LINES AS INDICATED BY DASHED LINES EXCEPT AS OTHERWISE SHOWN.

FOR COMPLETE ENG DATA SEE ORIGINAL DEDICATION PLAT IN BOOK 42 PAGE 43 OF RECORDS. AMENDED, 46-94